
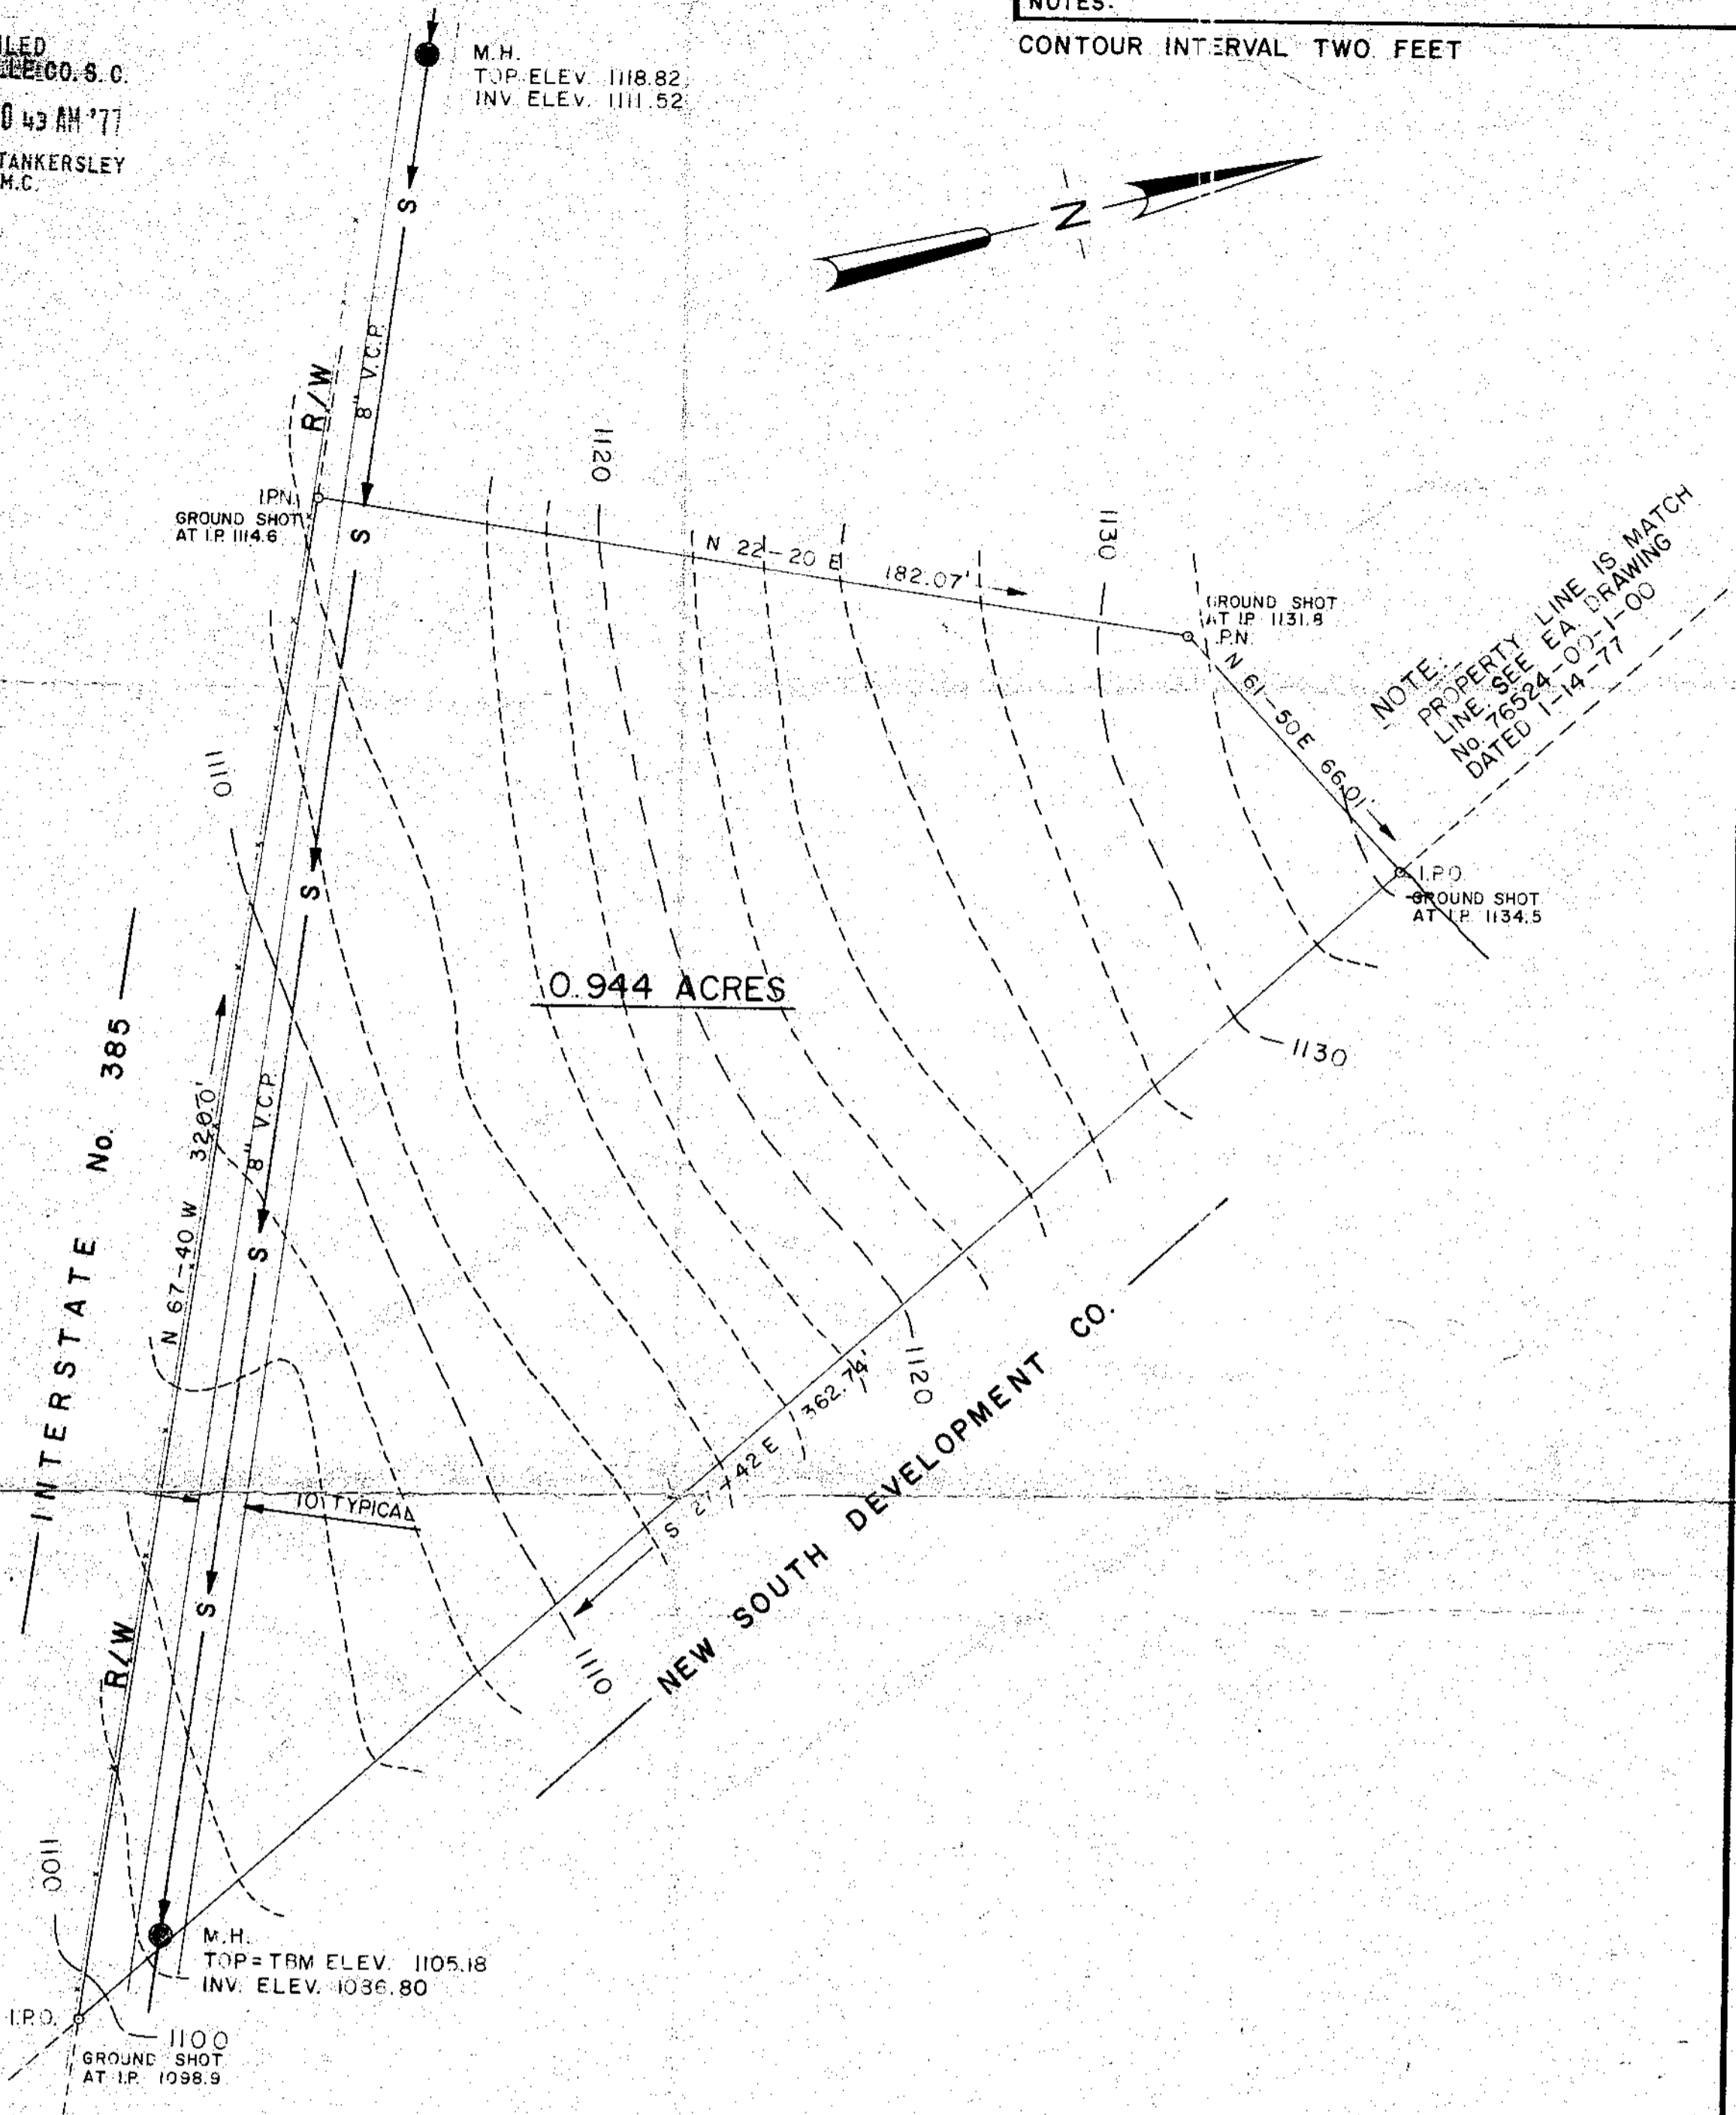


FILED  
 GREENVILLE CO. S.C.  
 AUG 18 10 49 AM '77  
 DONNIE S. TANKERSLEY  
 R.M.C.

NOTES:  
 CONTOUR INTERVAL TWO FEET

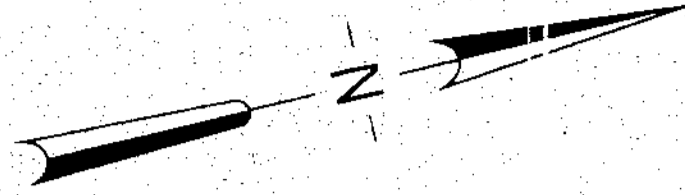

5492

16-E-52

AUG 18 '77



MICROFILMED

TOPOGRAPHIC SURVEY FOR  
**NEW SOUTH DEVELOPMENT CO.**  
 IN  
 PELHAM POINTE SUBDIVISION  
 GREENVILLE CO. SOUTH CAROLINA

◇				
◇				
◇				
◇				
REV	DATE	BY	DESCRIPTION	APP.

REVISION



enwright associates, inc.  
 engineers planners surveyors  
 GREENVILLE, SOUTH CAROLINA

WNS	GWO	GWO		
DRAWN	DESIGN	CHECK	FILE	RETIRED
8-6-77	1"=30'		77509-00-1-00	
DATE	SCALE		DWG. NO.	