


MICROFILMED

FILED
GREENVILLE CO. S. C.
Aug 29 2 44 PM '77
DONNIE S. TANKERSLEY
R.H.C.

Section No. 1
Devinger Place

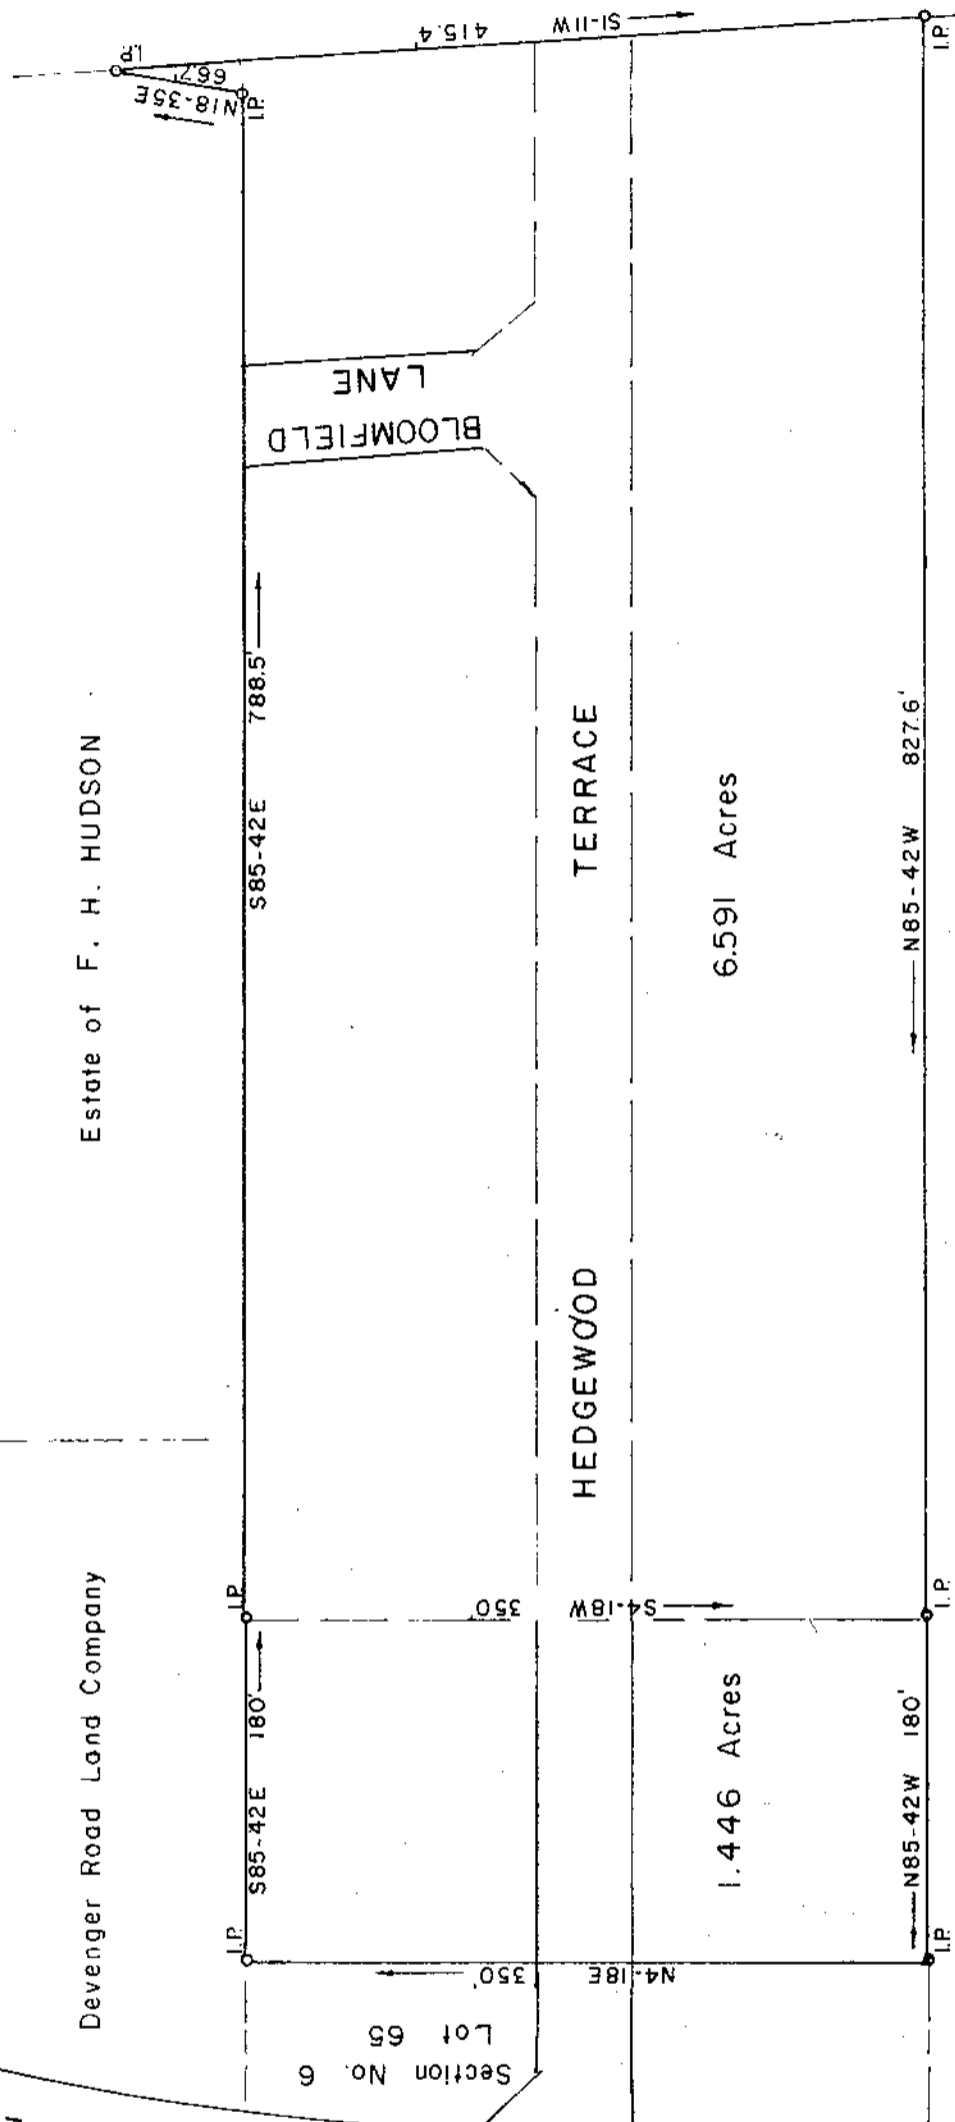

Estate of F. H. HUDSON

Devinger Road Land Company

HEDGEWOOD TERRACE

6.591 Acres

1.446 Acres

SECTION NO. 6

Estate of F. H. HUDSON


PROPERTY OF
DEVENGER ROAD LAND COMPANY
GREENVILLE COUNTY, S. C.

Scale 1"=100' June, 1977

DALTON & NEVES CO., ENGINEERS
121 MANLY STREET
GREENVILLE, S. C.

6630
6-F-63

7 6 0 5 1 0 2 9 0 2 0 0 M AUG 27

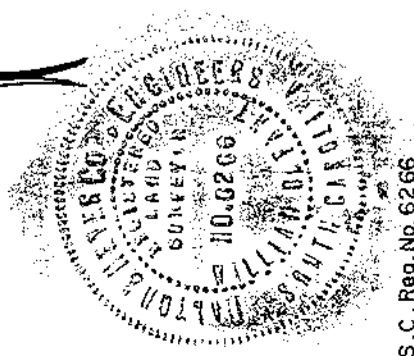

S.C. Reg. No. 6266
E.B. 420 - 421