



FILED
GREENVILLE CO. S. C.
SEP 12 2 52 PM '77
DONNIE S. TANKERSLEY
R.M.C.

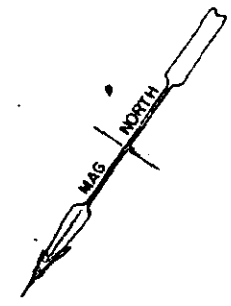

MICROFILMED

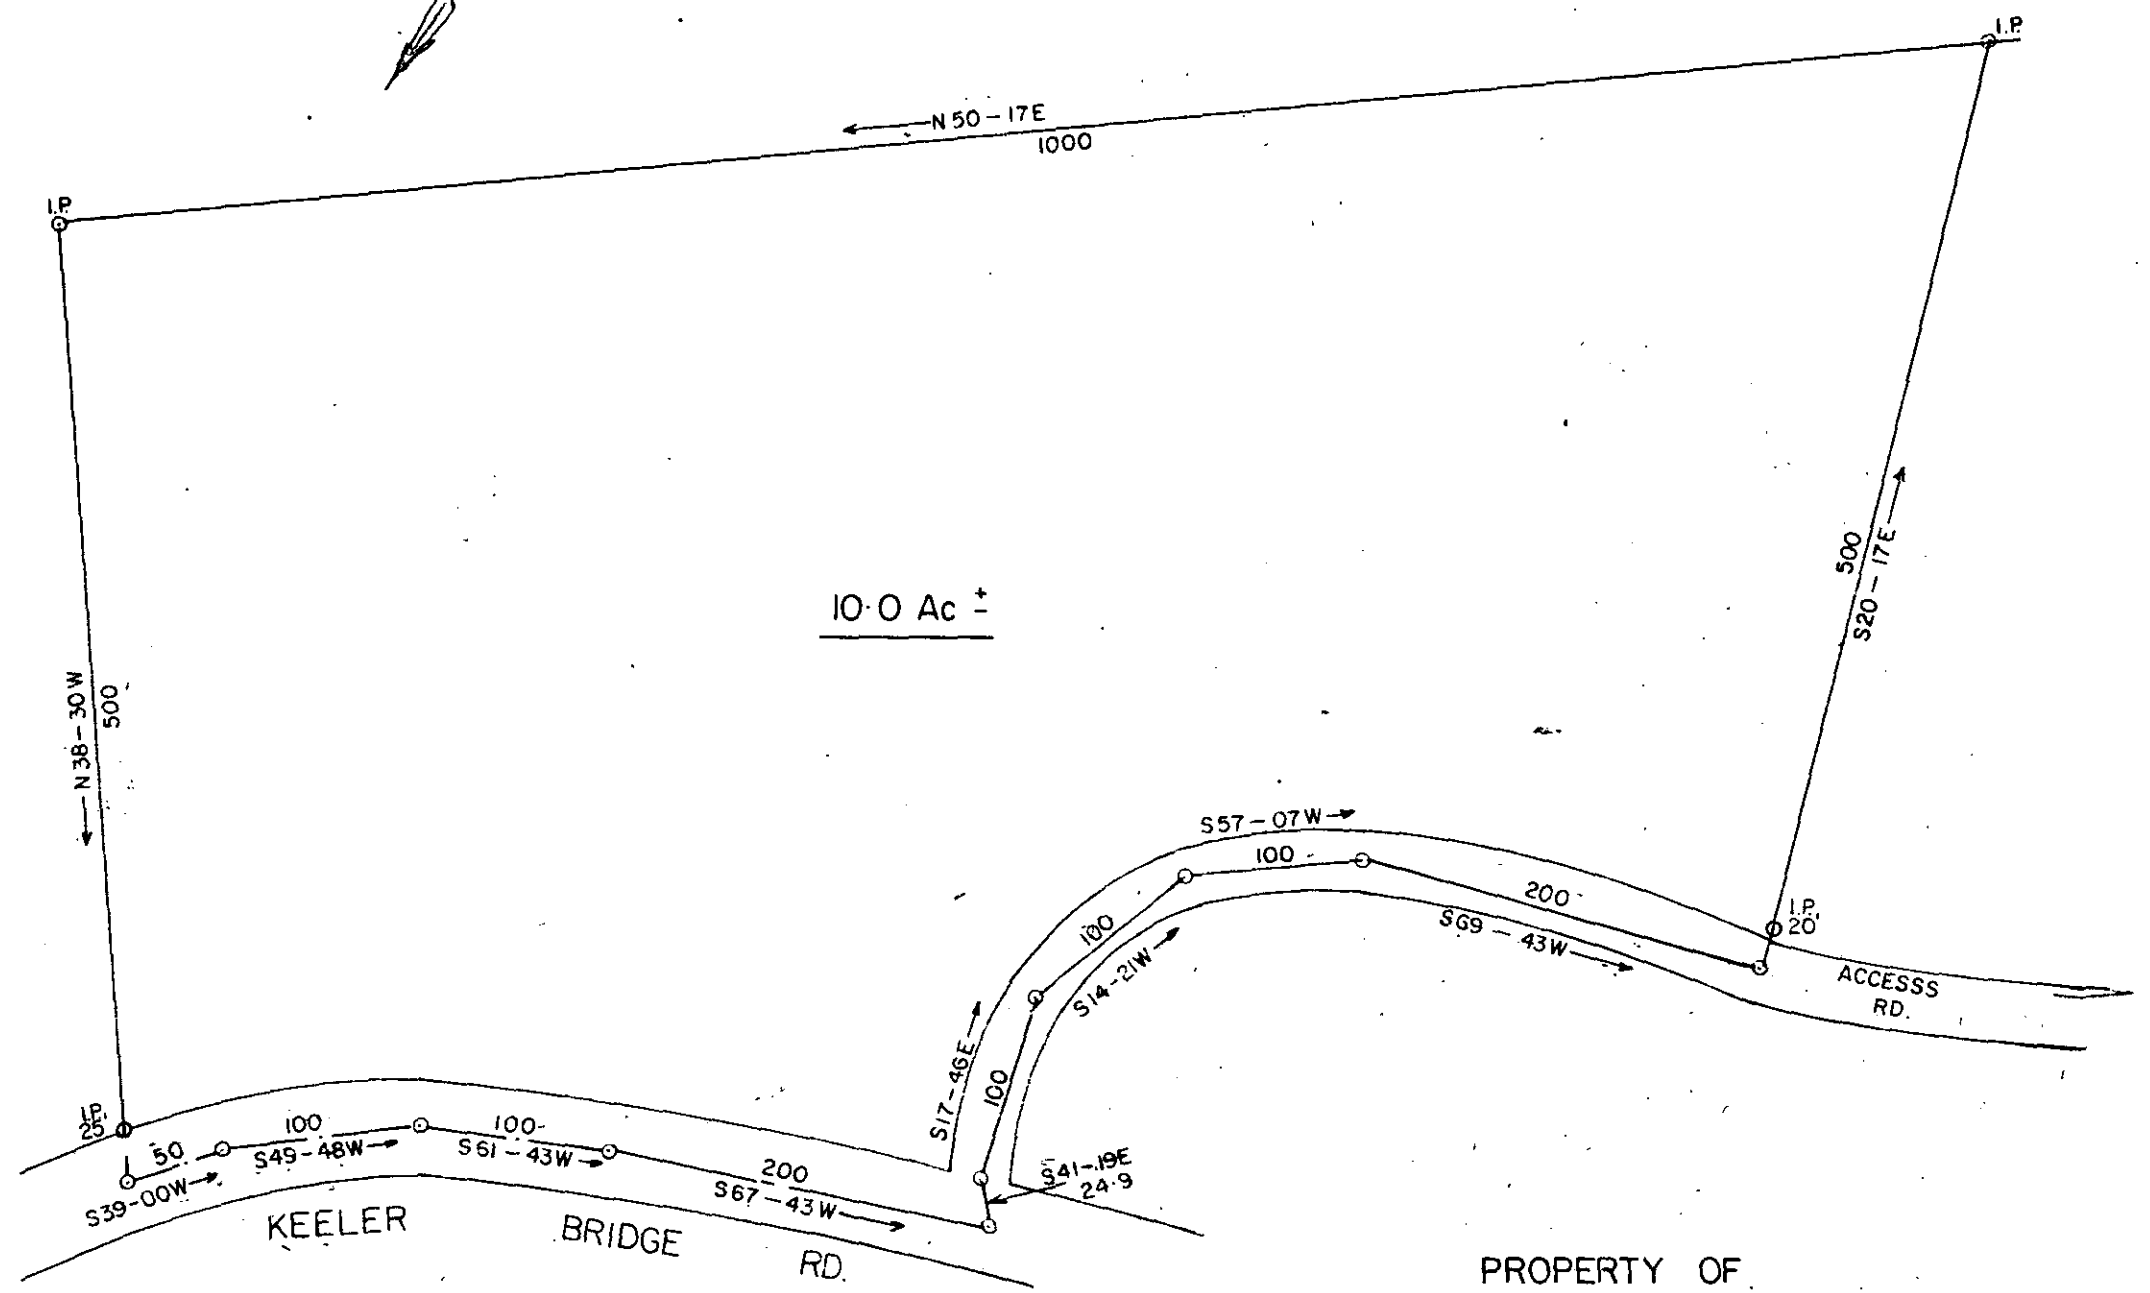


10.0 Ac ±

8199

✓ 6 E - 78

SEP 12 1977

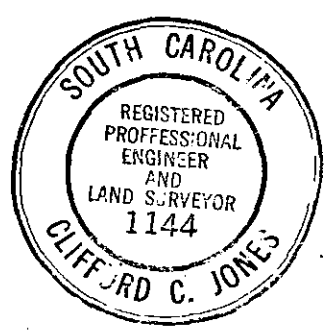

200 SEP 13 0

PROPERTY OF
J. B. DUNCAN

GREENVILLE CO, S. C.

SCALE 1"=100' SEPT. 12-77

2.00 M4