


FILED
GREENVILLE CO. S. C.

DEC 16 1 31 PM '77

DONNIE S. TANKERSLEY
R.M.C.

WILKINS STREET

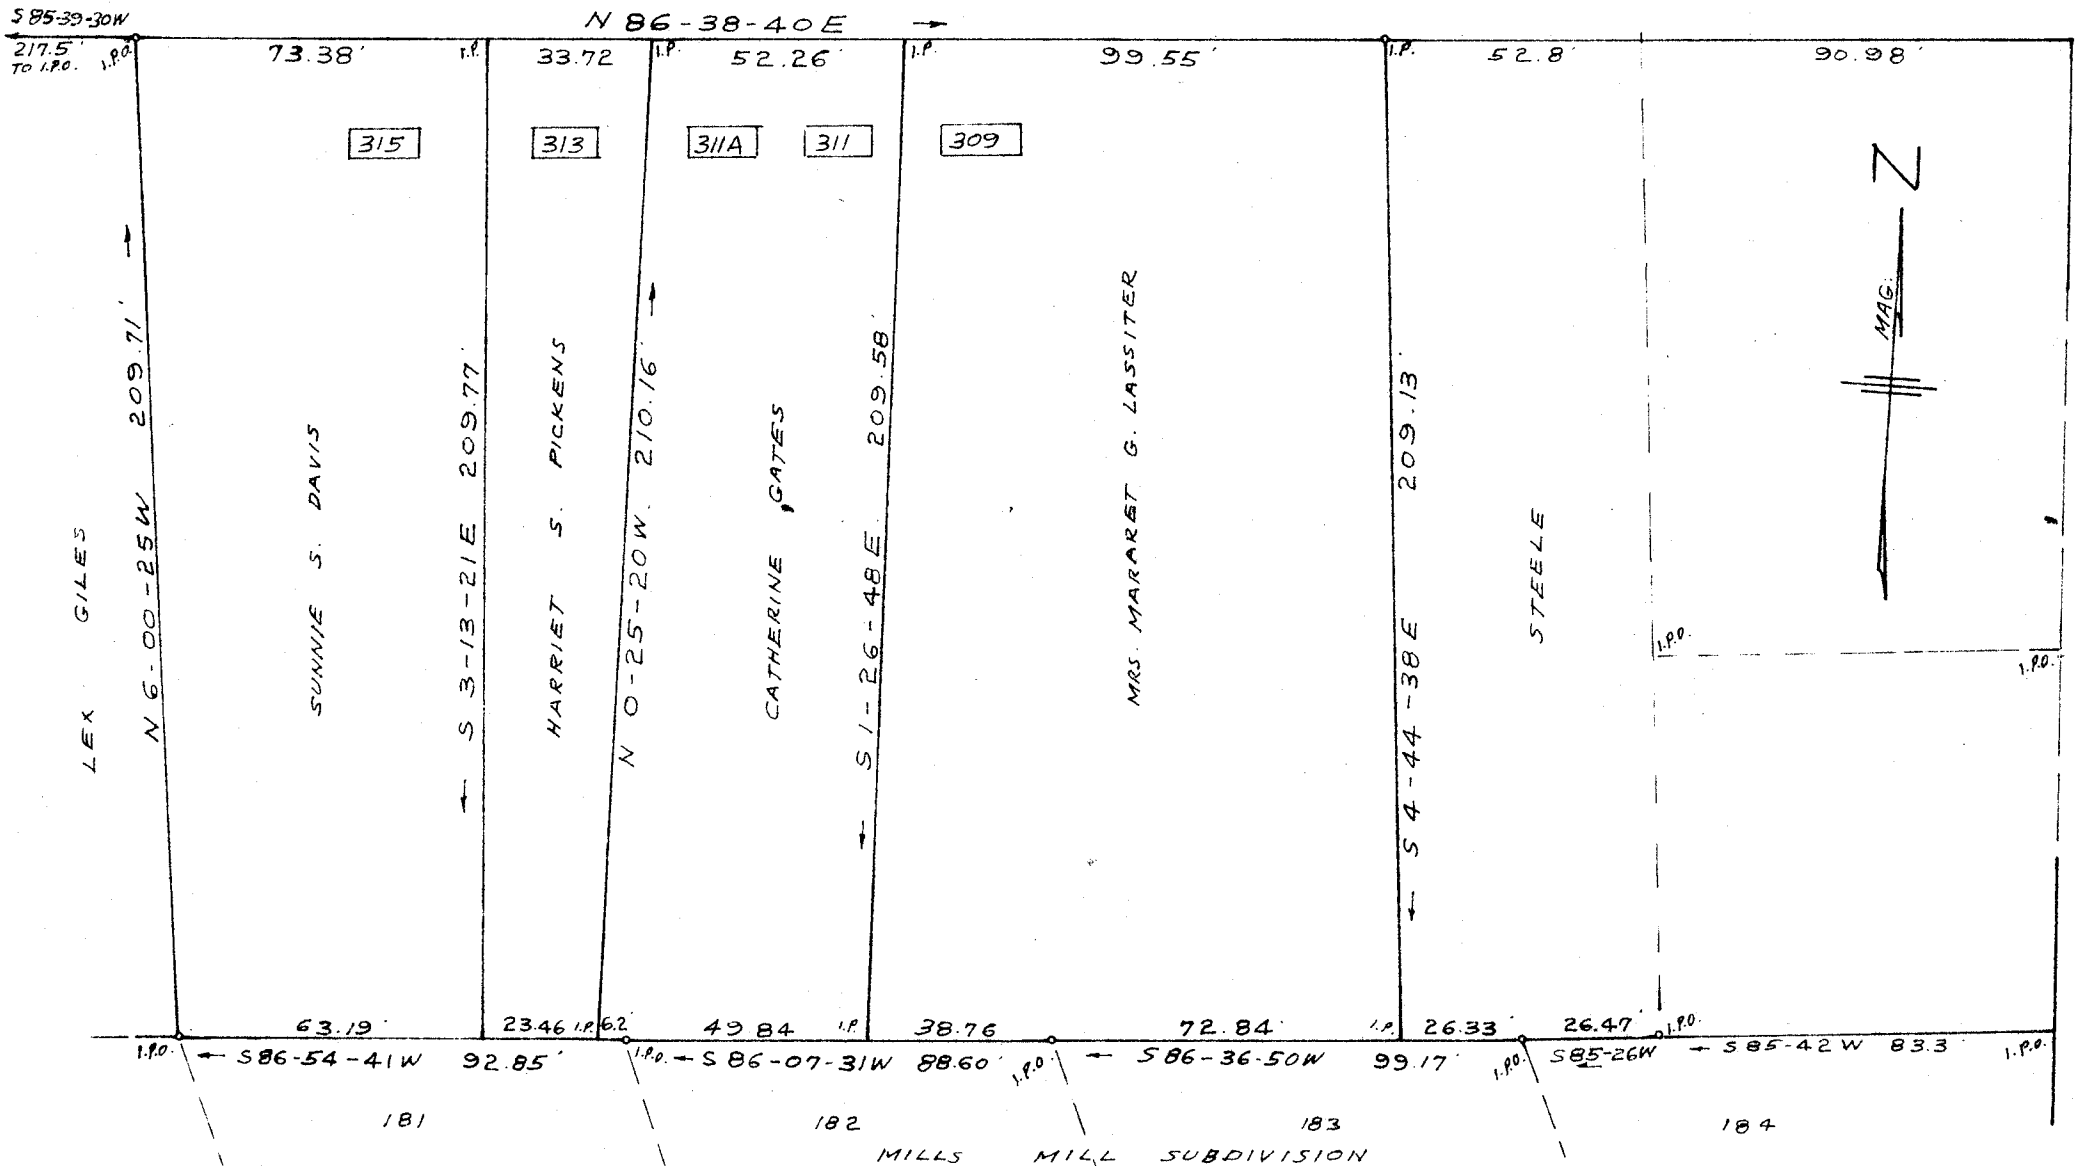

THIS PLAN IS NOT A SUBDIVISION
AS DEFINED BY THE GREENVILLE
COUNTY SUBDIVISION REGULATIONS.

REF. WILL 1484-76

MICROFILMED


18387

12/12/77 Royce Carter
Chairman, Secretary, or Director of
Planning.
Greenville County Planning Commission

SURVEY OF
LILLIAN D. HARTSELL EST.
AS CONVEYED BY WILL TO
PRESENT OWNERS AS SHOWN ABOVE
GREENVILLE S.C.

NOV. 7, 1977

1" = 40'

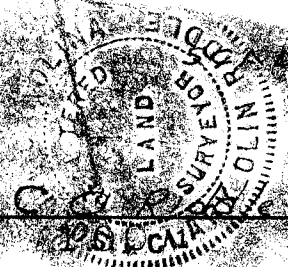

F.B. C-77

✓ 16-J-40 DEC 16 1977

9972 DEC 16 E

Reg. L.S. 1347 - Greenville, S.C.
GCTO - 3 DE 14 77 043

1.00CI