


BOLING ROAD

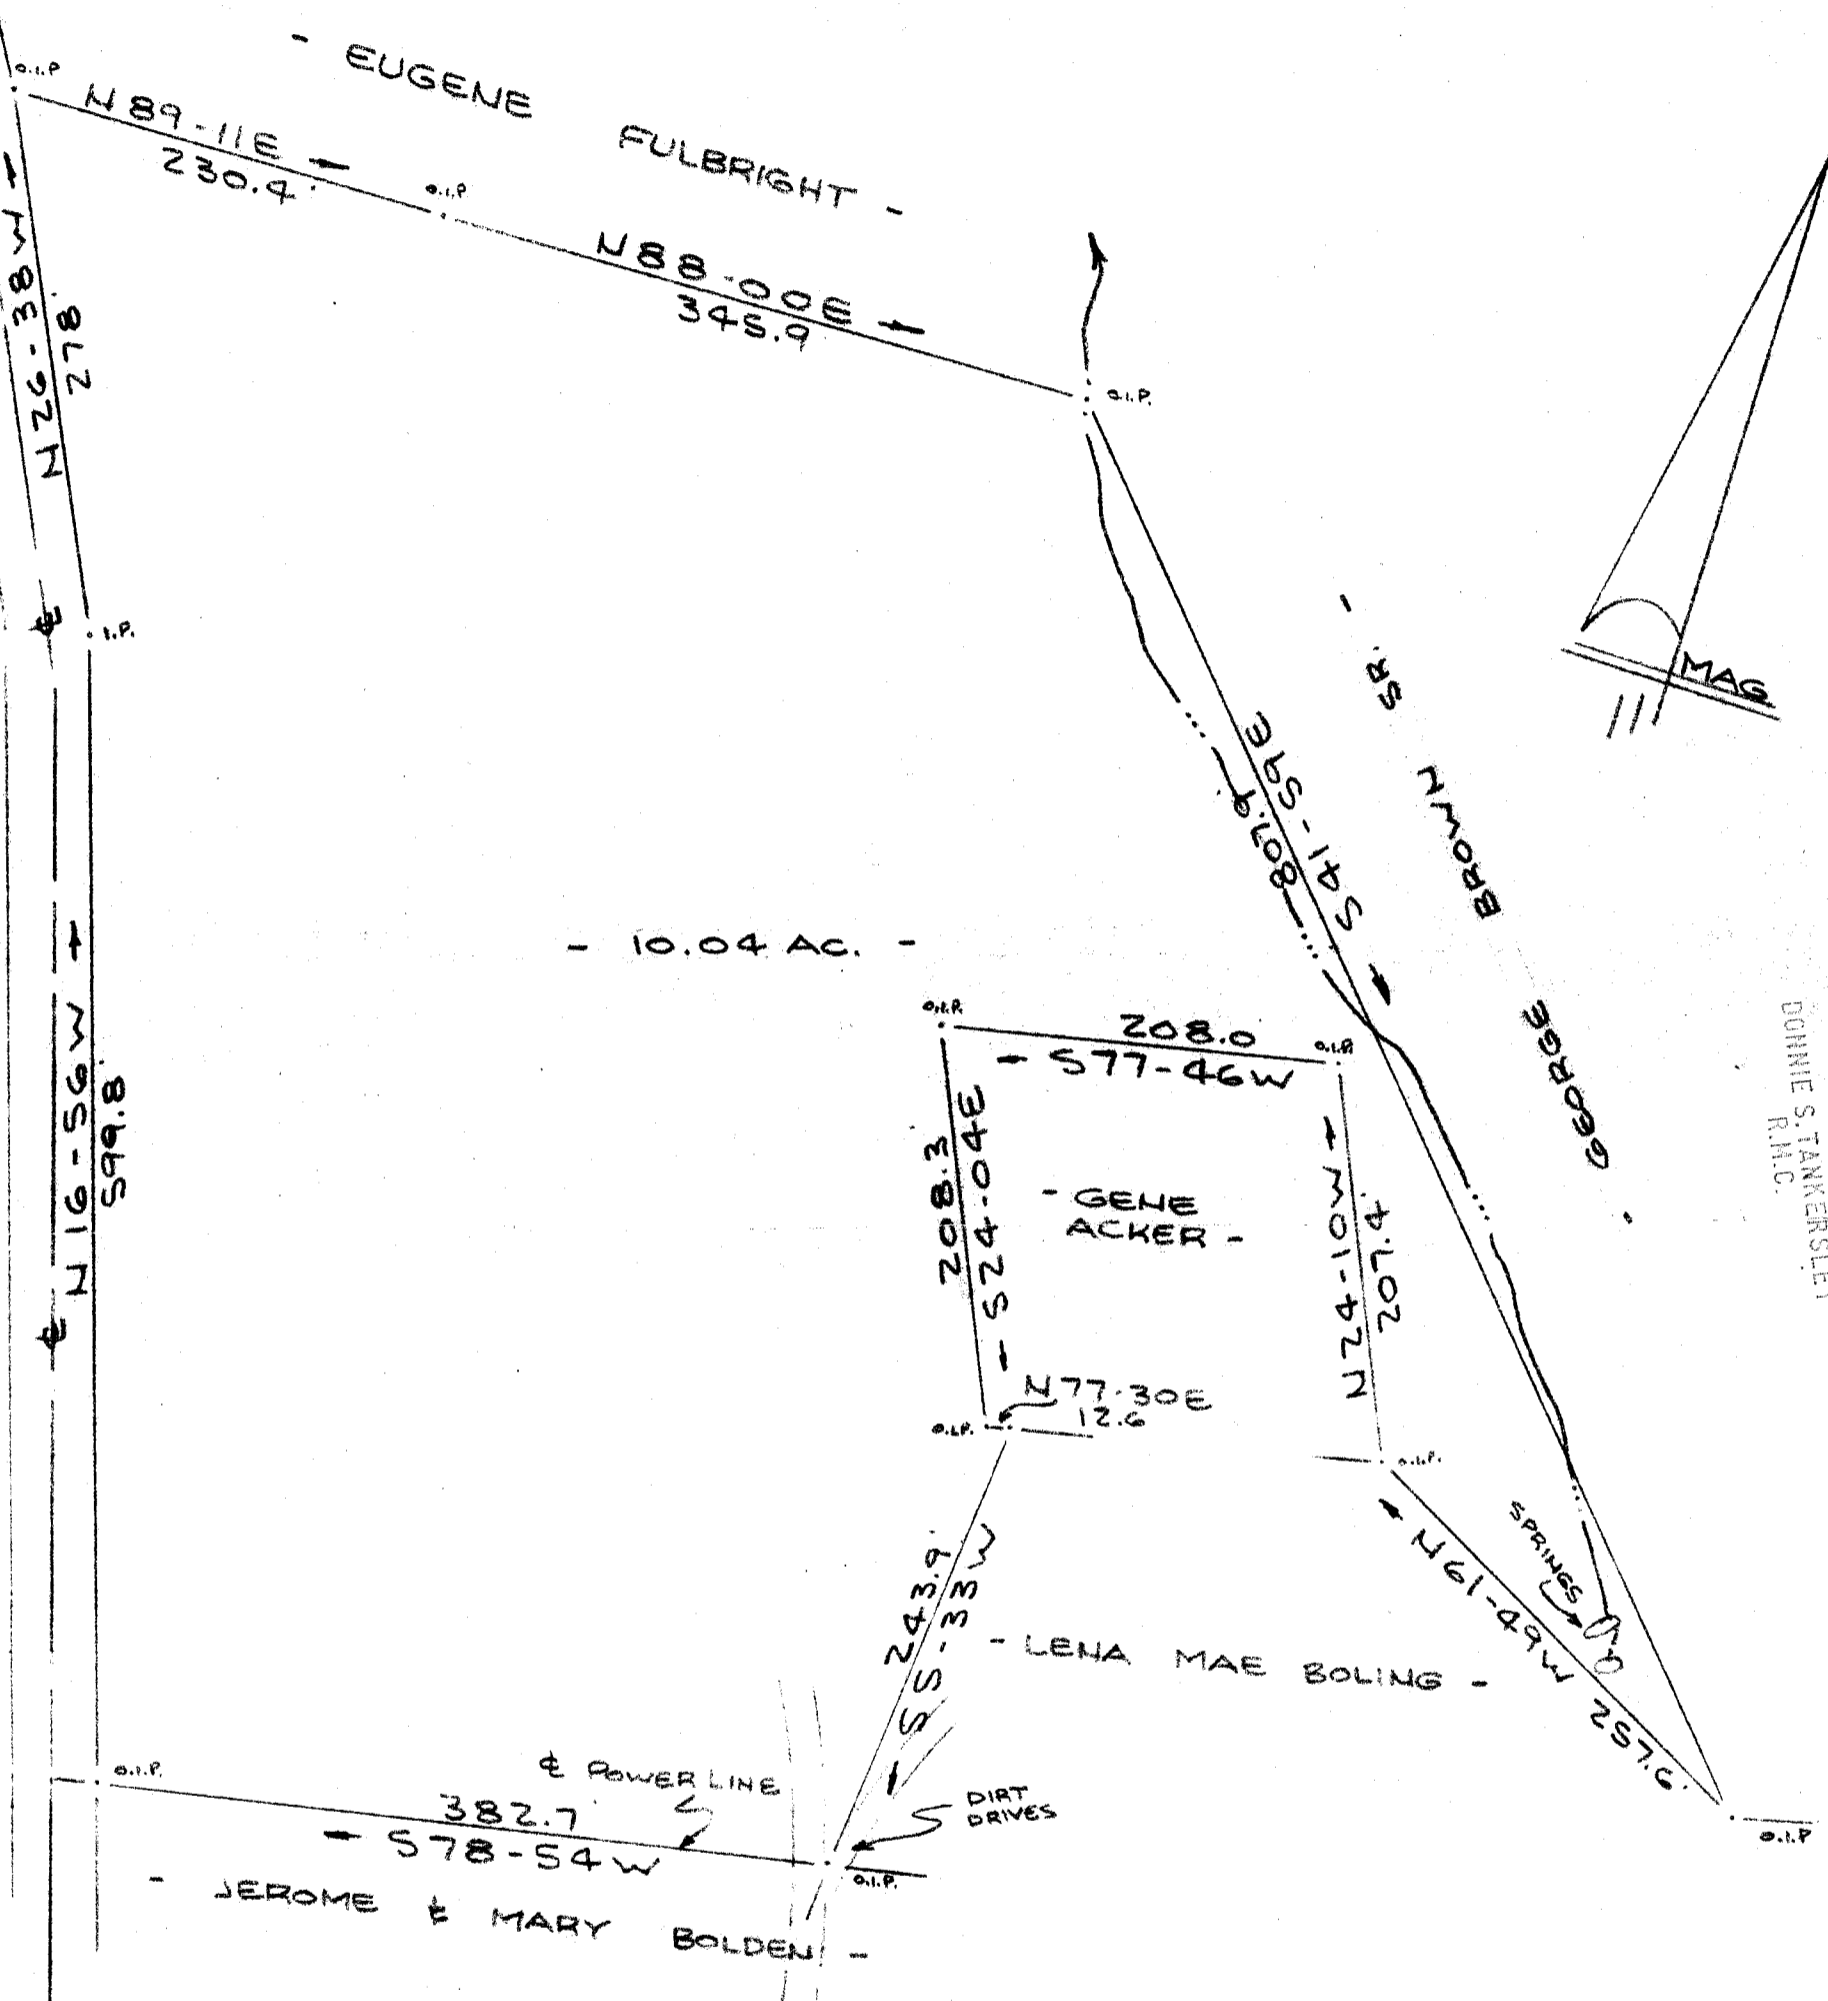


FILED  
 GREENVILLE CO. S. C.  
 DEC 22 9 10 AM '77  
 DONNIE S. TANKERSLEY  
 R.M.C.

SURVEY FOR  
 MICHAEL F. TALLEY  
 NEAR GREENVILLE, S.C.  
 SCALE: 1"=100' 21 DEC 1977

19023

R. B. Bruce, RL# #1952

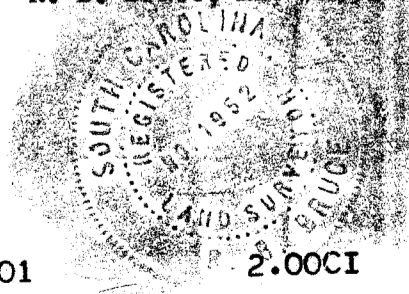

MICROFILMED

CAROLINA SURVEYING CO.  
 112 MANLY ST.  
 GREENVILLE, S.C.

GCTO ---- 3 DE 22 77 701

2.00CI

V6 J-45

254-3-639