


MICROFILMED

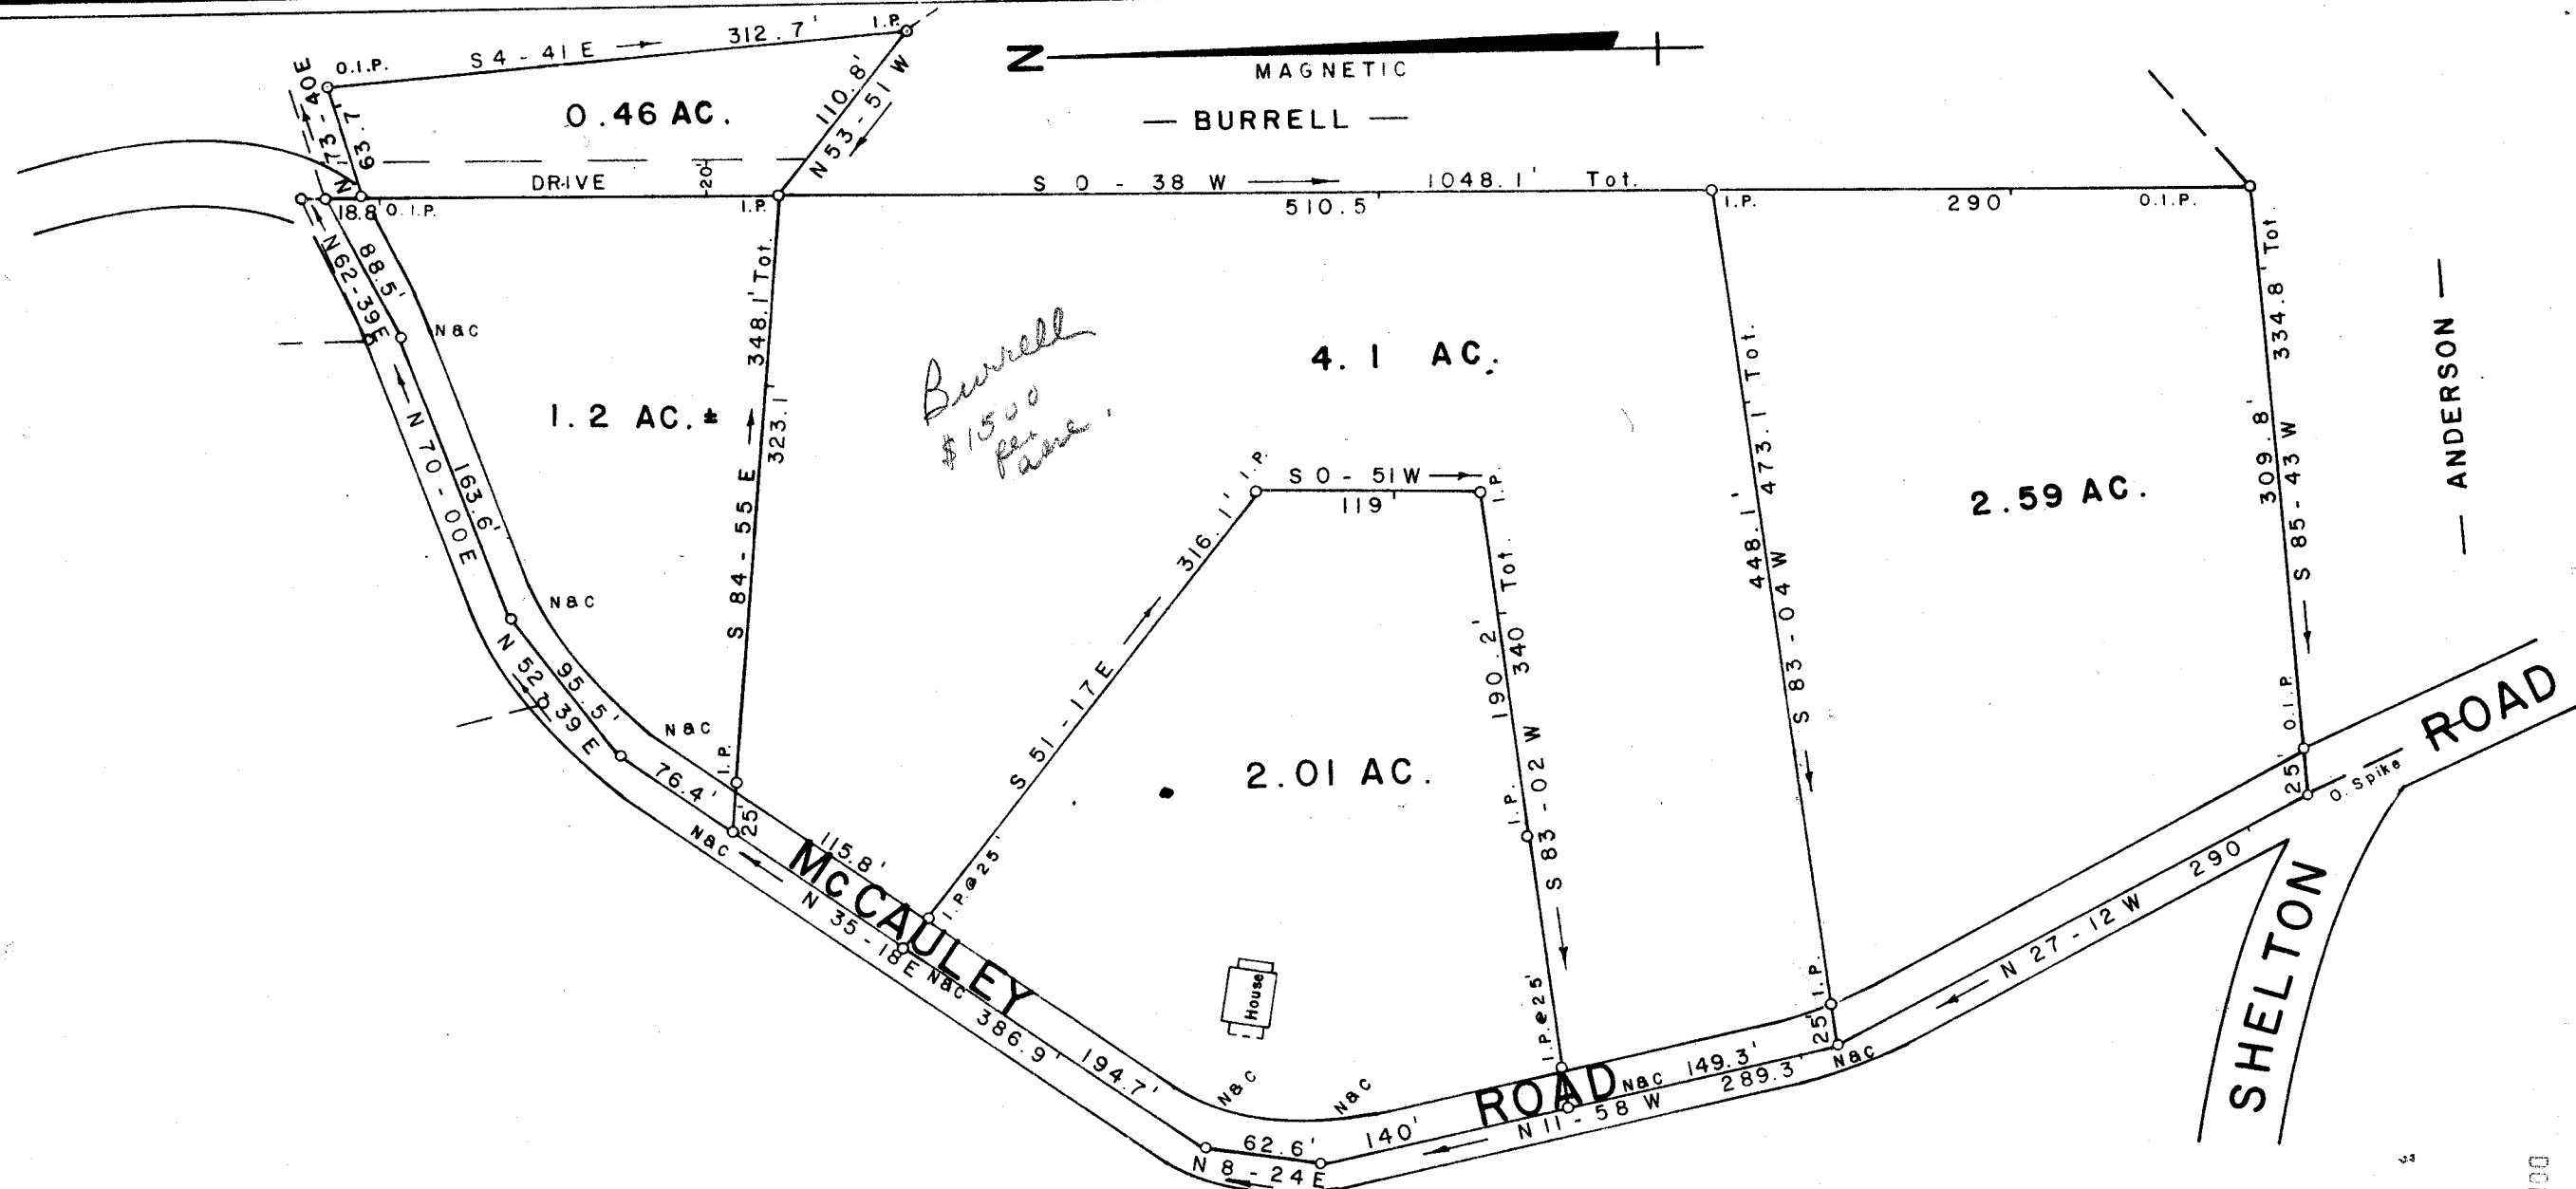


PROPERTY OF
ROY A. LOCKABY
 NEAR TRAVELERS REST GREENVILLE CO.

SOUTH CAROLINA
 FEBRUARY 28, 1977
 REVISED JUNE 20, 1977
 REVISED NOVEMBER 23, 1977

FILED
 GREENVILLE CO. S. C.
 FEB 1 4 43 PM '78
 DORRIS S. TANKERSLEY
 R.M.C.

9.86 AC. TOTAL

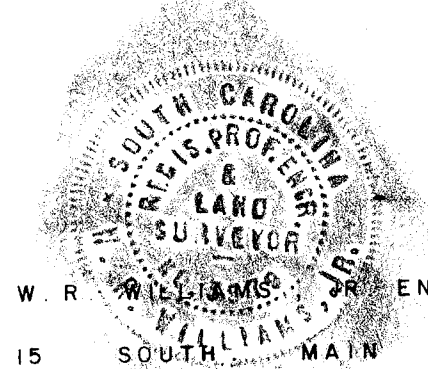

W. R. WILLIAMS, JR. ENGR. / SURVEYOR # 3979
 15 SOUTH MAIN STREET GREENVILLE S.C. 29601

22782 FEB 1 1978
 ✓ 6J-72

2.00 A1

501.2-1-10 F.B. 22 SCALE 1" = 100'

FEB 1 1978 80 1249