

FILED
GREENVILLE CO: S. C.

PROPERTY OF 9 11 11 AM '77

DONNIE S. TANKERSLEY
DRAYTON HOPKINS

GREENVILLE COUNTY, S. C.

THIS PLAT IS NOT A SUBDIVISION
AS DEFINED BY THE GREENVILLE
COUNTY SUBDIVISION REGULATIONS.

10, 13, 77

J. Coleman House
Chairman, Secretary, or Director of
Planning.
Greenville County Planning Commission


AUG. 5, 1977.

THIS PLAT IS SUBJECT TO ALL EASEMENTS AND RIGHT OF WAYS.

REFERENCE PLAT =

"JAMES G. HOPKINS EST." BY J.C. HILL DATED 3/12/57.

BAKKUM - DELOACH & ASSOC.
18 ST. CHARLES ST. DALTON, GA.
N. B. DeLoach
S. C. REG. NO. 3533.

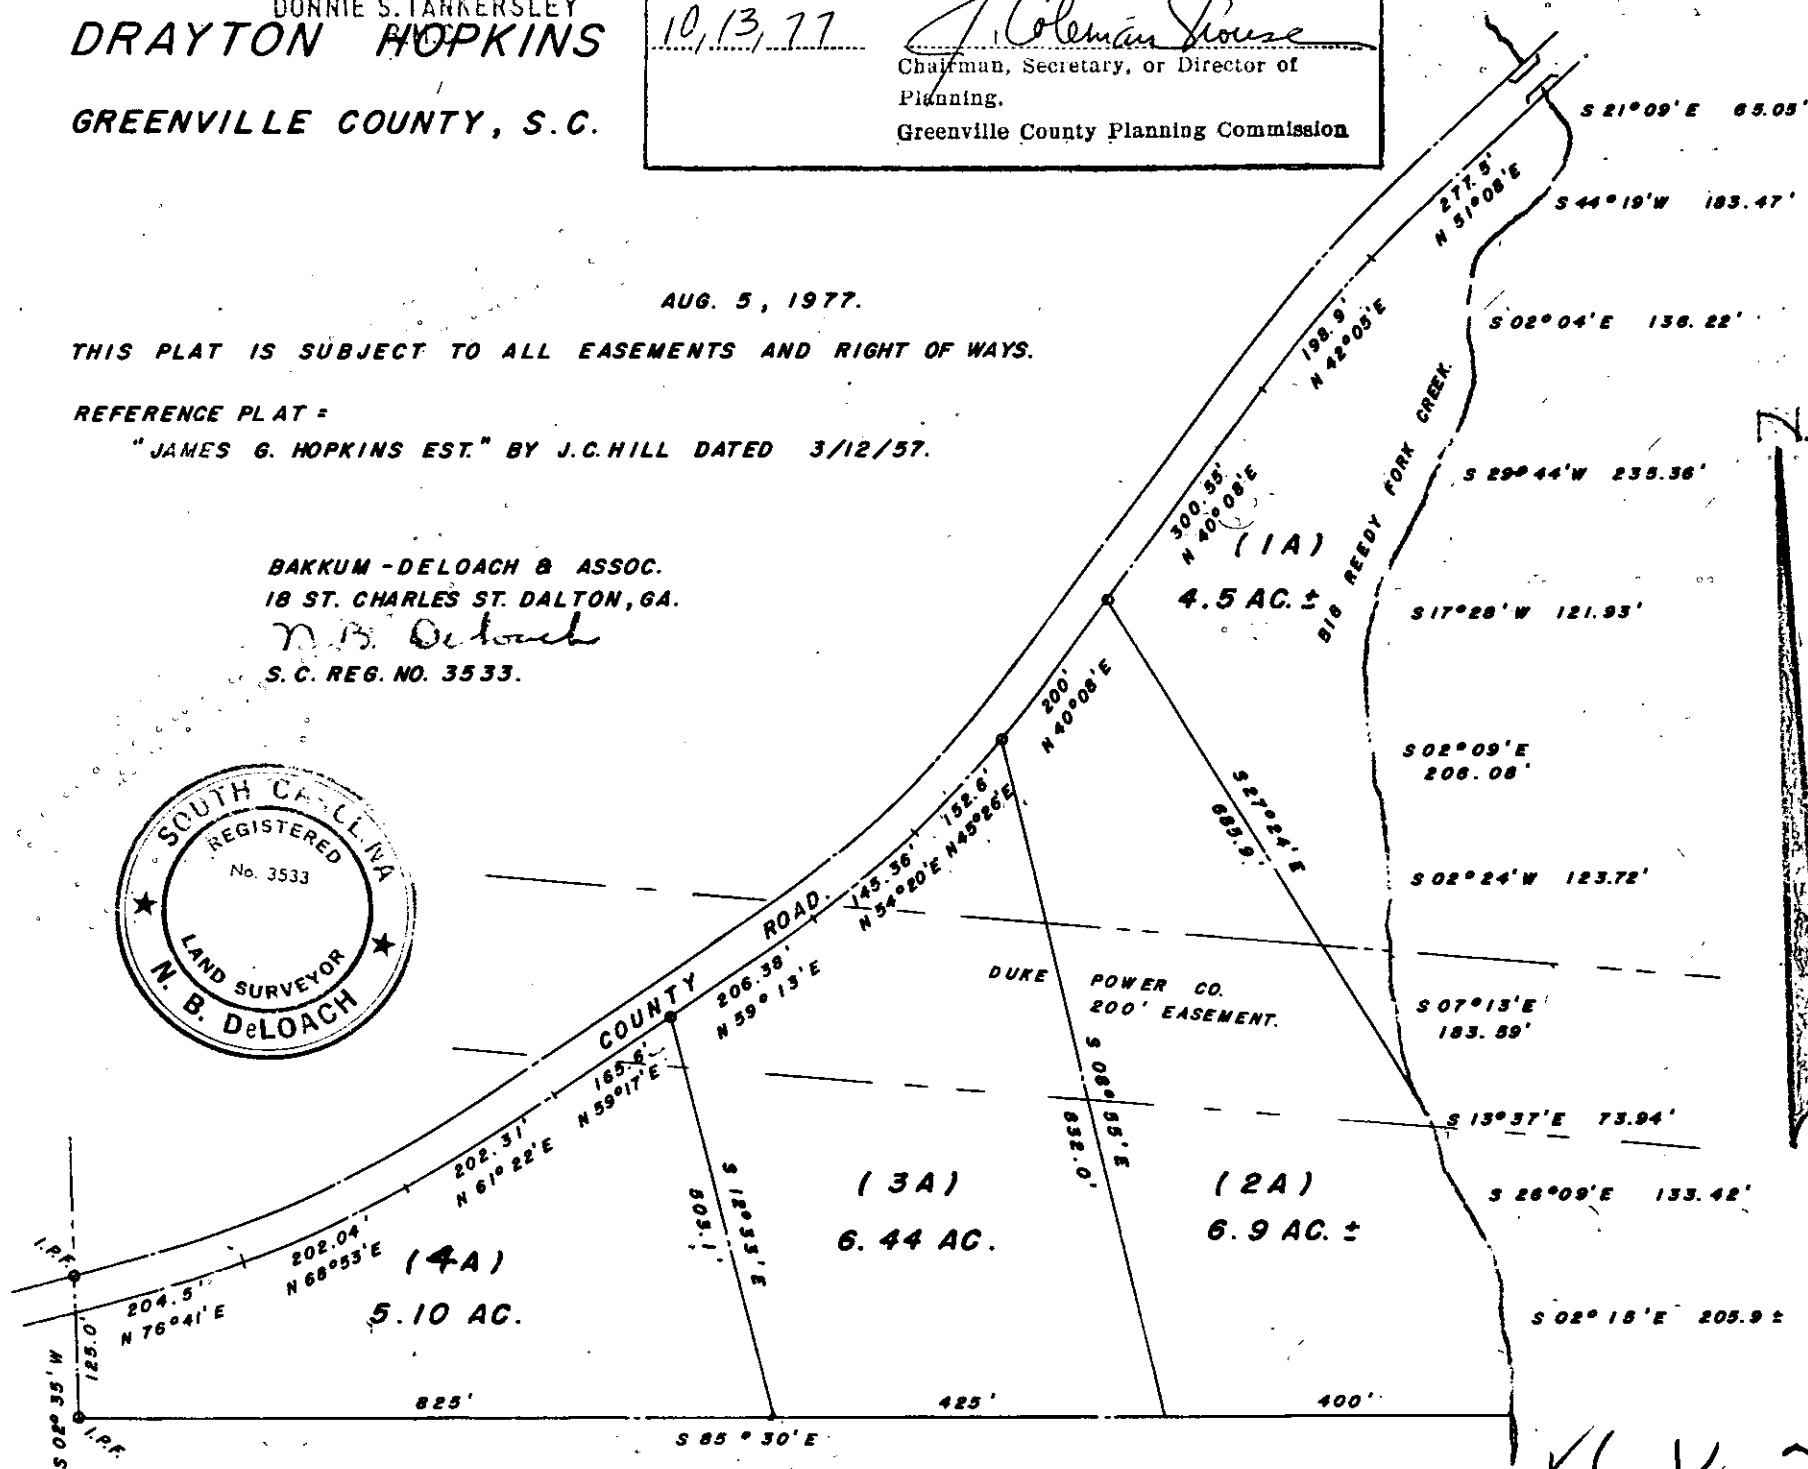

14641

NOV 9 '77

USQZ .. 2 NO 9 77 1334

3-22-C

MICROFILMED

USQZ .. 2 NO 9 77 1313

1.00CI

✓ 6K-23