



NOV 14 4 28 PM '77

JOHN L. & ROBERTA F. KUYKENDALL  
DEED 1000-38  
587.3-1-1  
HOLLY DRIVE

RONNIE S. TANKERSLEY  
R.M.C.

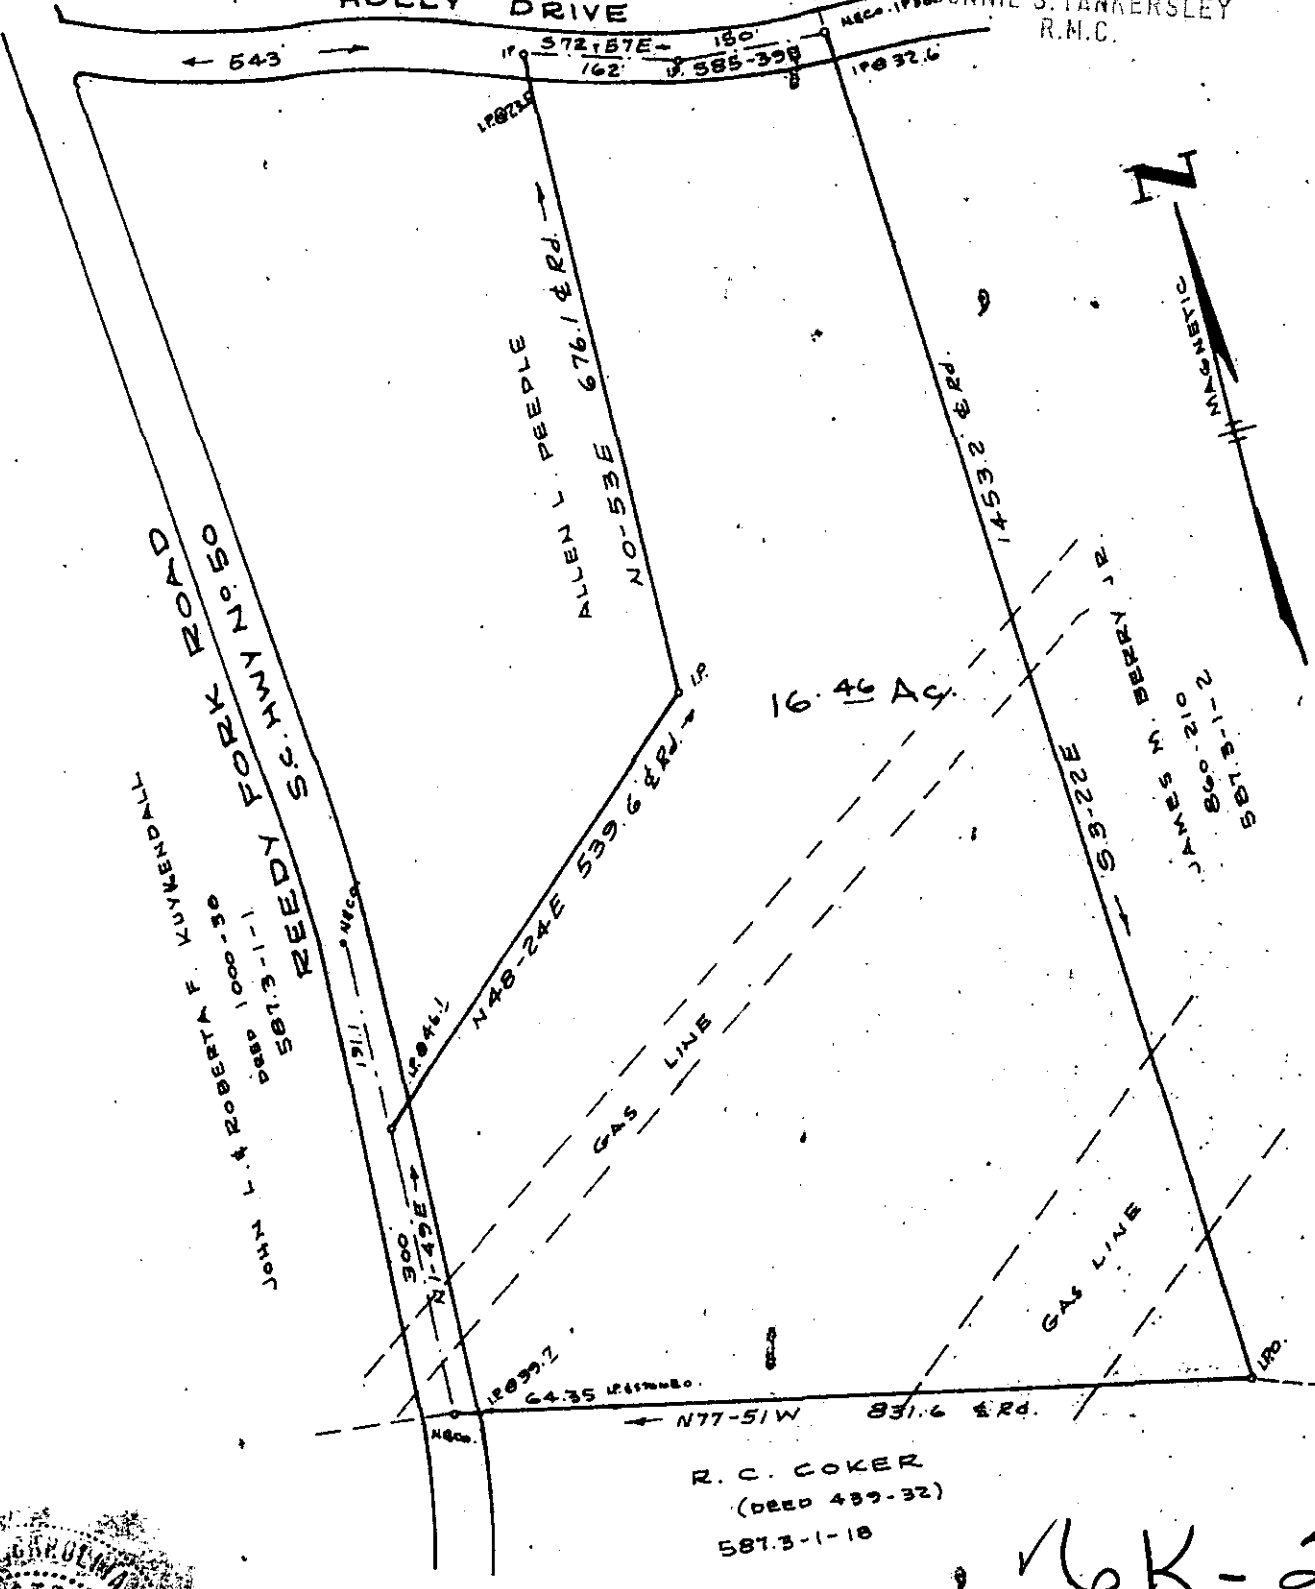


16.46 AC.

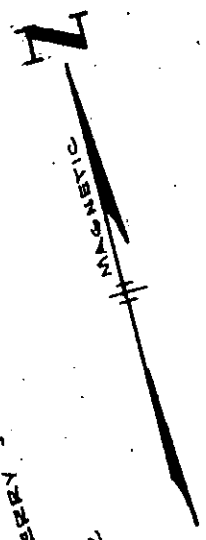

GCTO ---1NO14.77 189

R. C. COKER  
(DEED 439-32)  
587.3-1-10

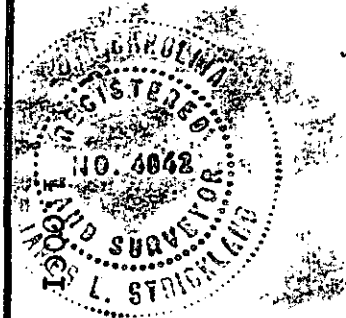

14956

PROPERTY OF  
J. P. KELLETT

NOV 14 1977

GREENVILLE, CO. S. C.

SCALE 1"=200' OCT 1977