



FILED
 GREENVILLE, CO. S. C.
 DEC 20 3 21 PM '77
 DONNIE S. TANKERSLEY
 R.M.C.

NOTE: LOT B ONLY SURVEYED
 THIS DATE.

DEC 20 1977

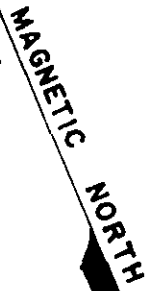

PLAT: CLARENCE
 SOLESBEE BY W.N.W.
 4-19-1973 (S.D.A.)

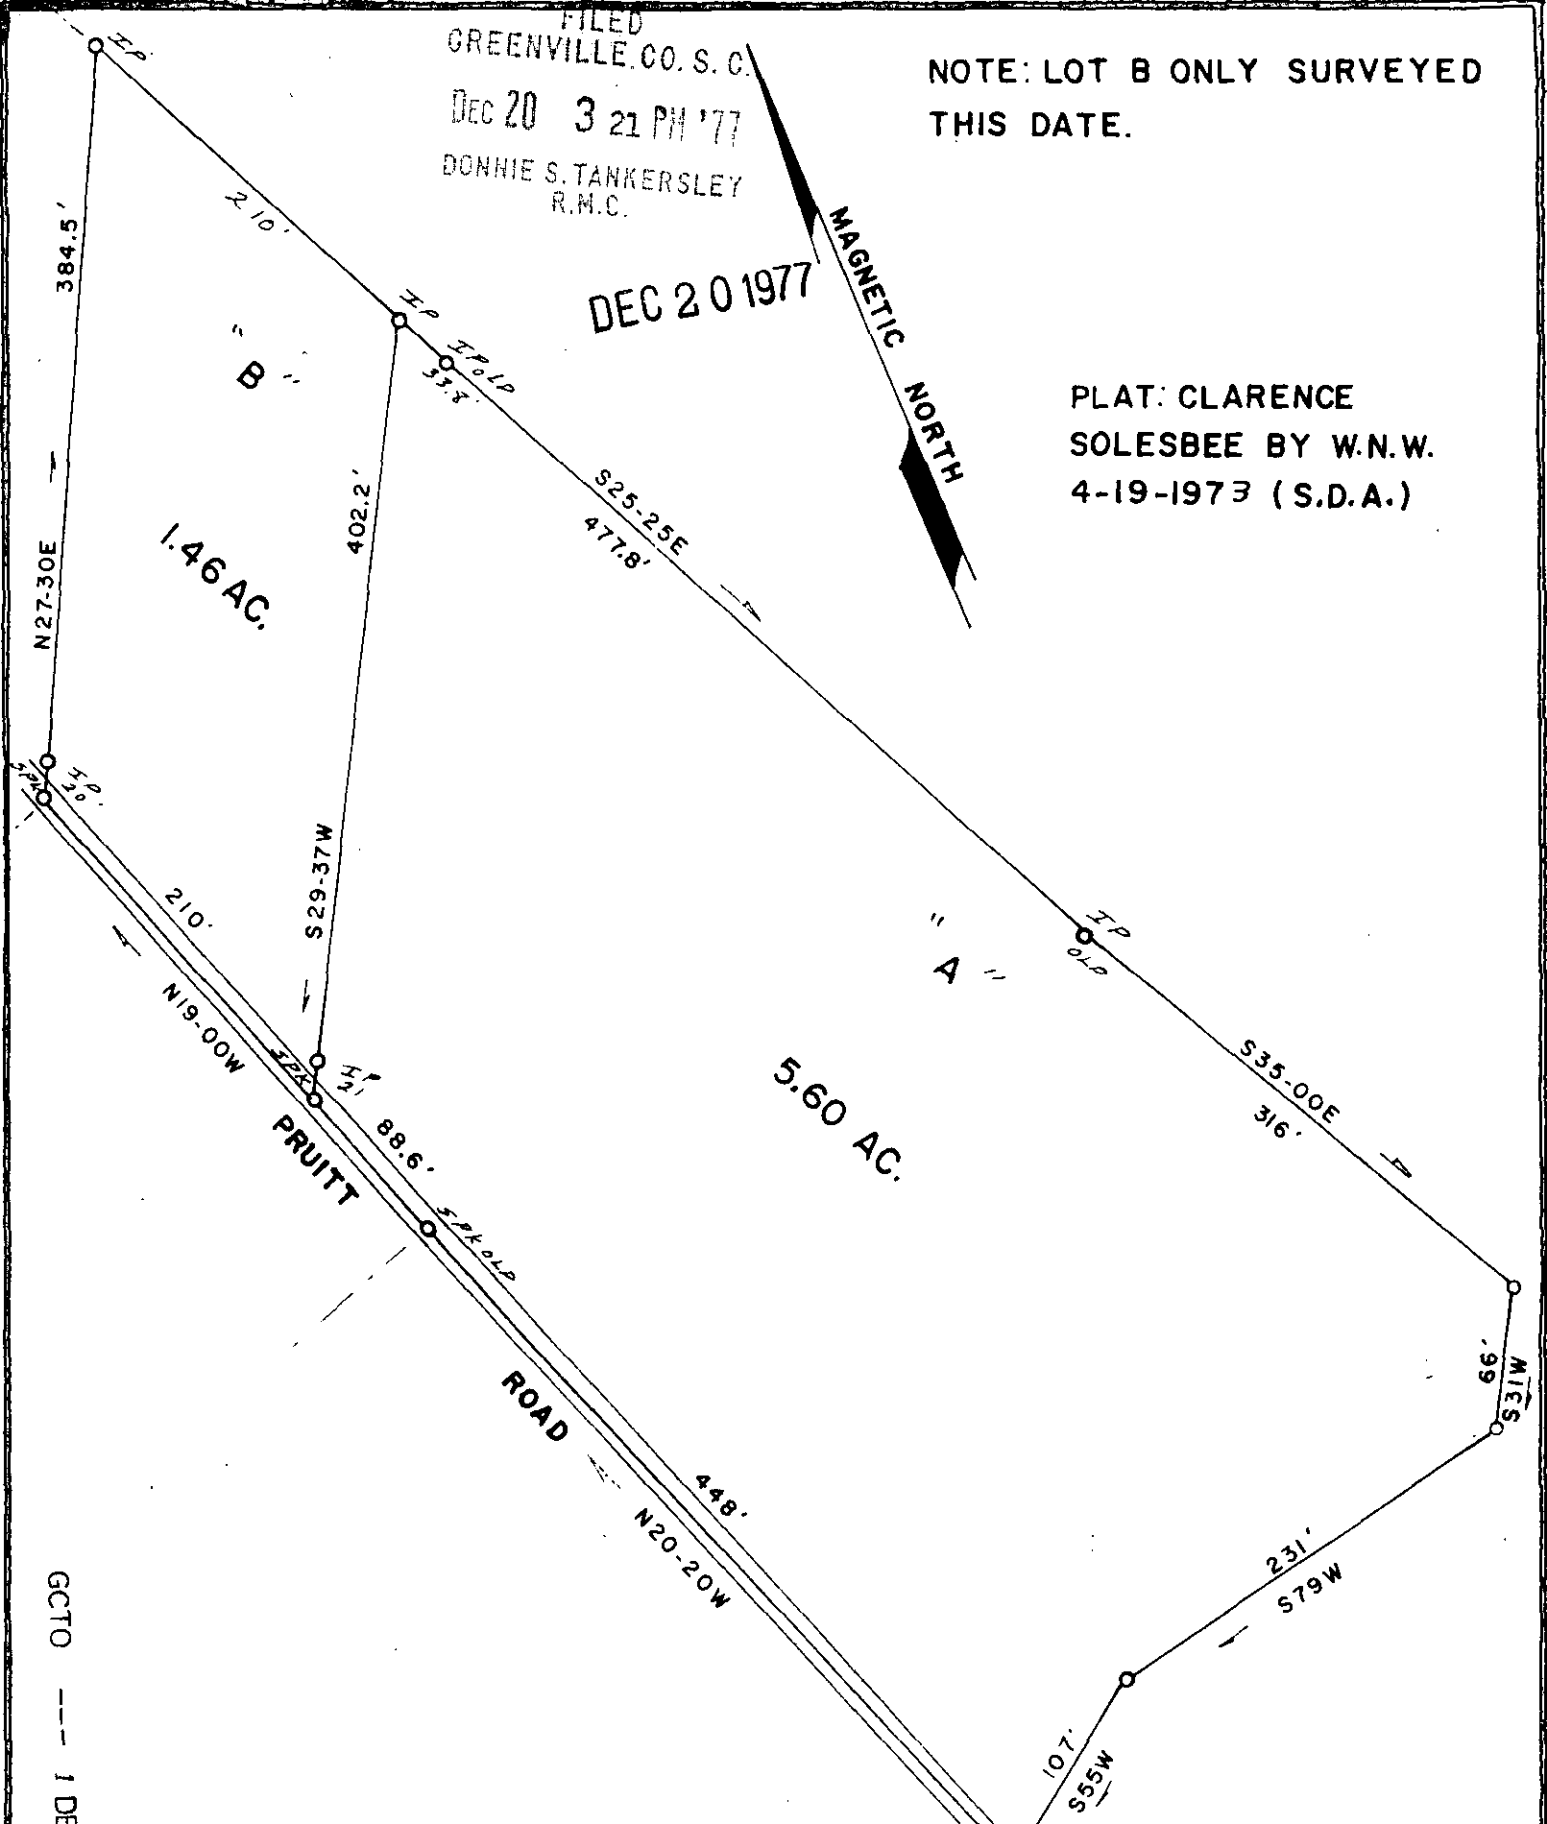

GCTO --- 1 DE 20 77 1236

18749
 ✓ 6-L-11


PROPERTY OF
 CLARENCE SOLESBEE
 NEAR OAK GROVE CHURCH
 COUNTY SOUTH CAROLINA
 SURVEYED DEC. 9, 1977

THIS IS TO CERTIFY THAT ON THIS DATE I SURVEYED THE PROPERTY SHOWN HEREON AND THE LINES ARE AS SHOWN, THAT THE BUILDINGS OR WALLS DO NOT ENCR OACH ON ADJOINING PROPERTY, AND THAT THE BUILDINGS OR WALLS OF ADJACENT PROPERTY DO NOT ENCR OACH ON THIS EXCEPT AS SHOWN.

PLAT BOOK REF. BOOK PAGE DEED REF. BOOK 1027 PAGE 586

I HEREBY CERTIFY THAT THE RATIO OF PRECISION OF THE FIELD SURVEY IS 1/7,000 AREA WAS DETERMINED BY DMD METHOD

JAMES V. GREGORY
 Land Surveyor
 Campobello, S. C.

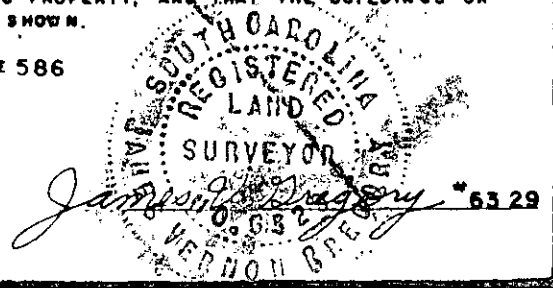

177

MICROFILMED