


NOTES:

1) SANITARY SEWER EASEMENT LOCATION TAKEN FROM PLAT BY CITY OF GREENVILLE, DEPT. OF PUBLIC WORKS.


MICROFILMED

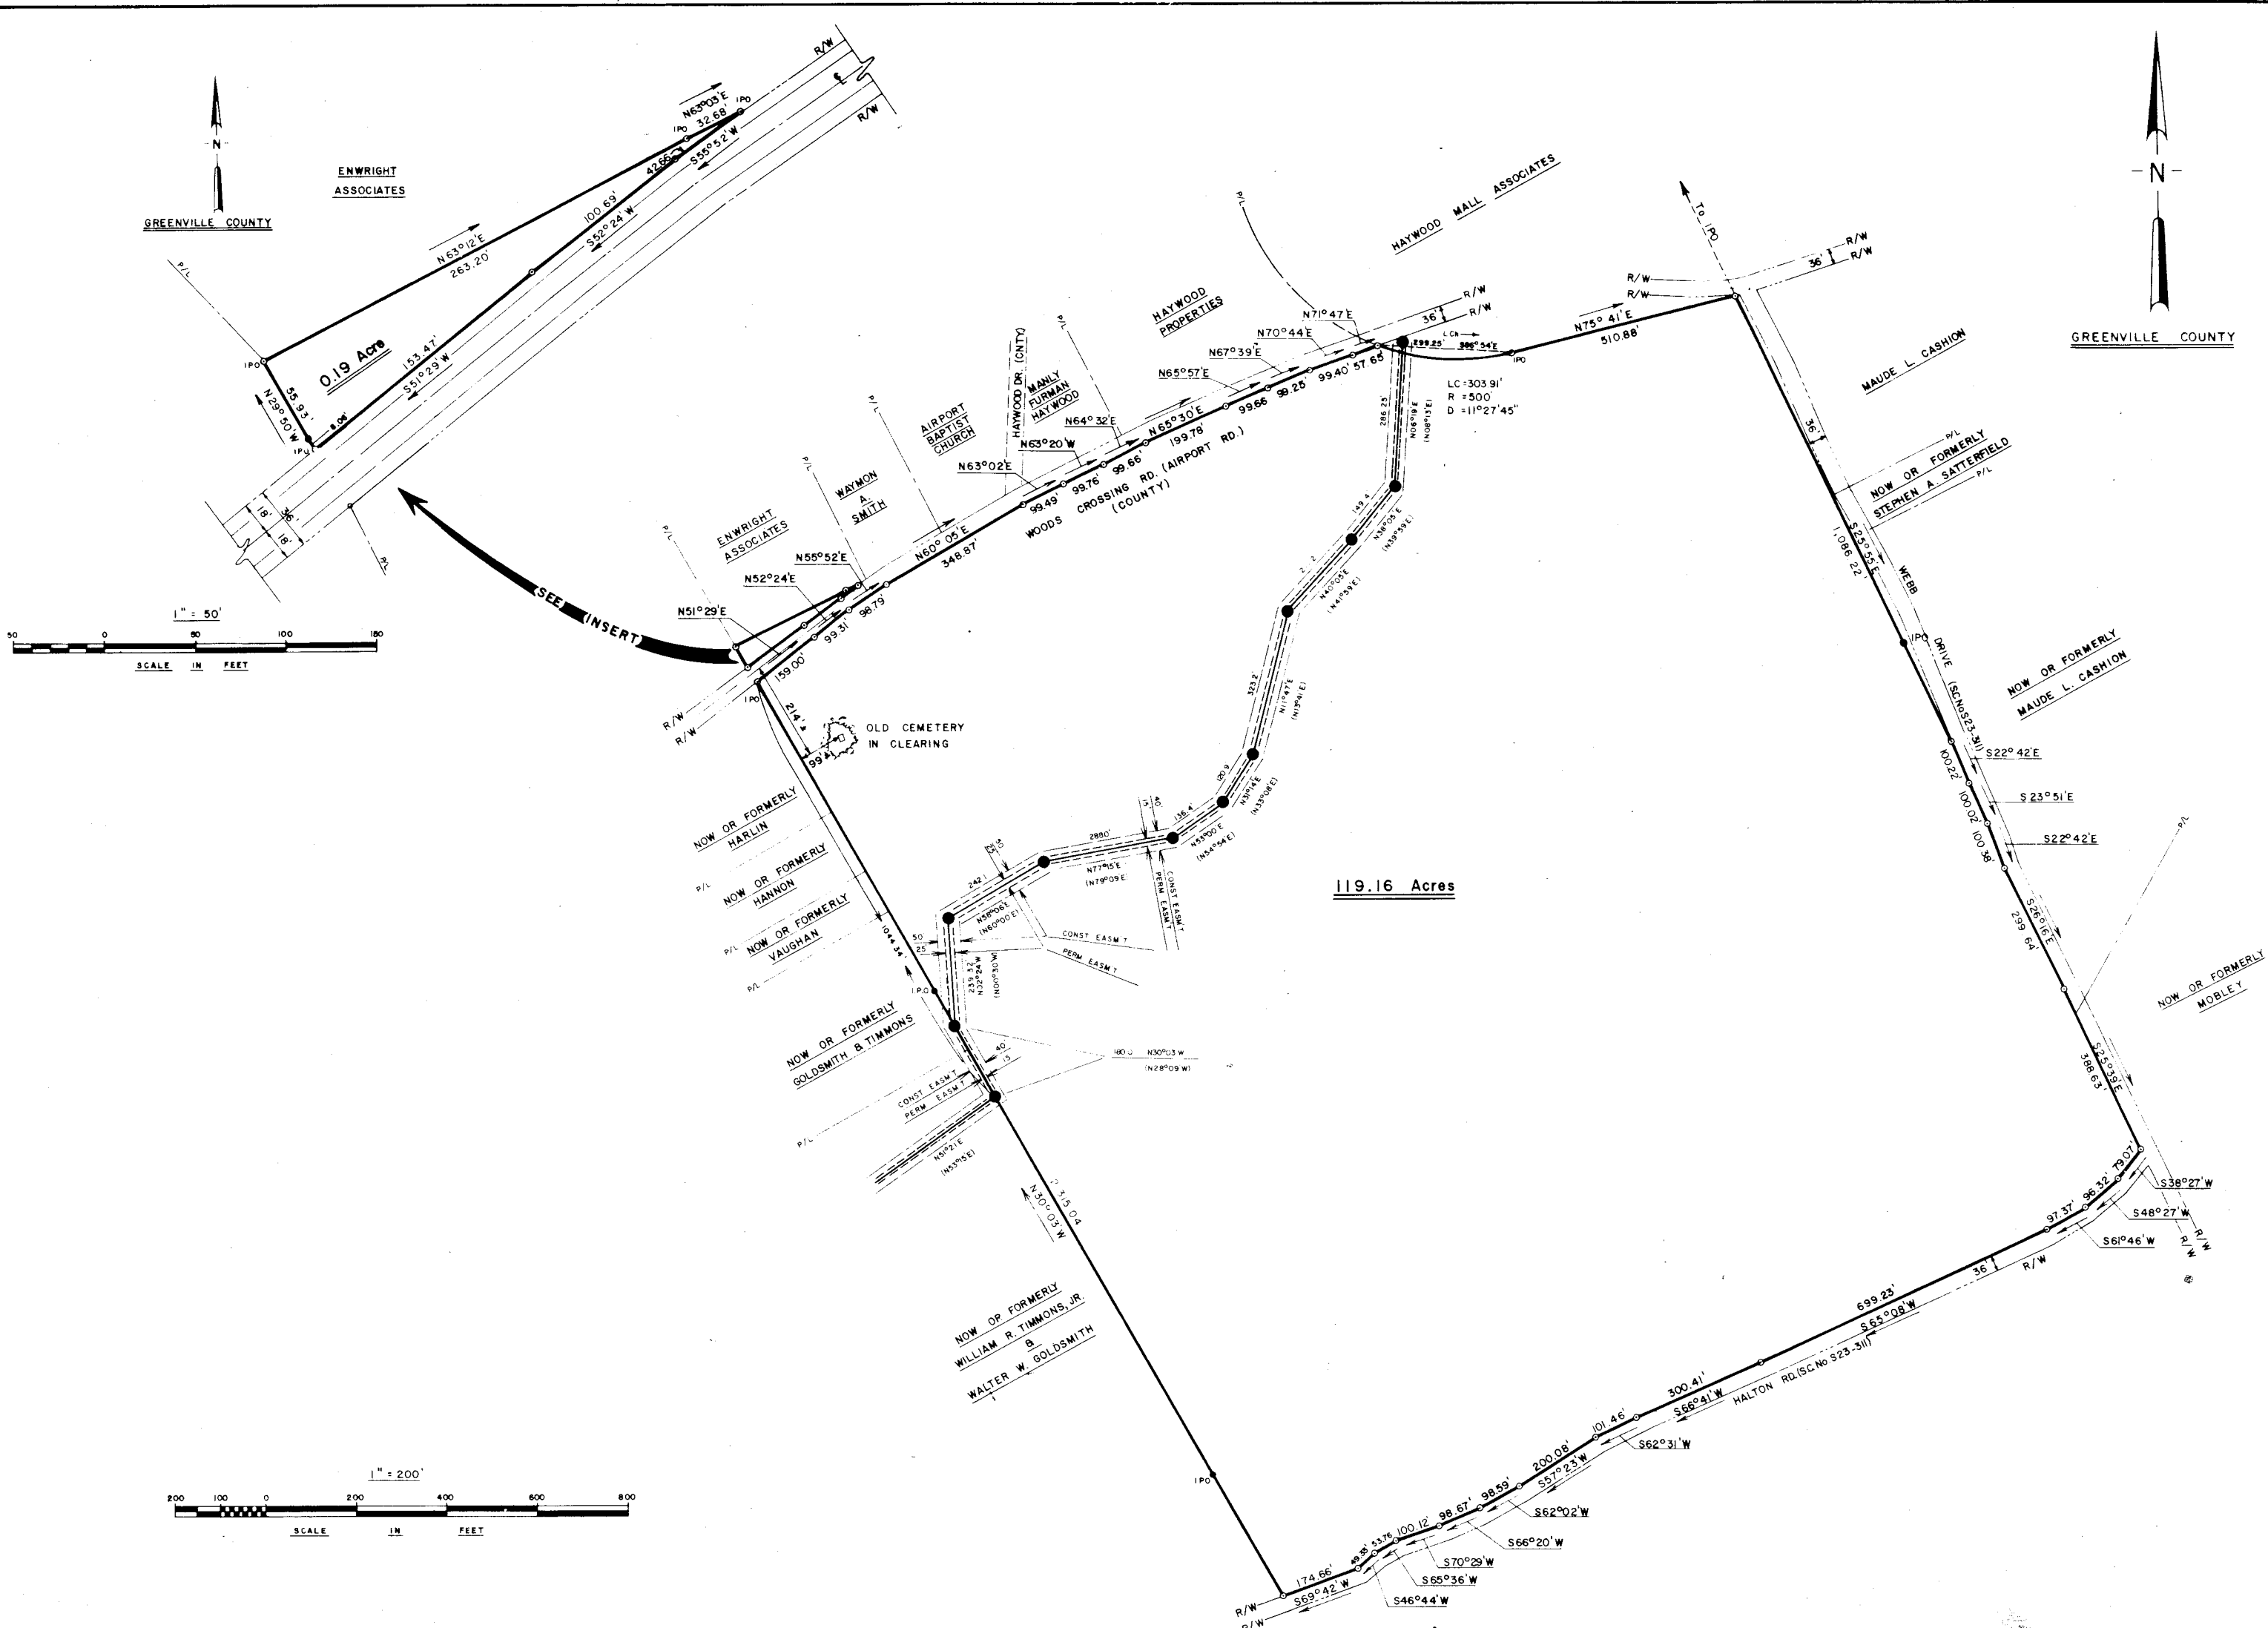

NOTE: THIS PLAT HAS BEEN PHOTOGRAPHICALLY REDUCED FOR RECORDING. NOT TO SCALE.

24077
V6-M-10

NOTE: INFORMATION FOR PLAT TAKEN FROM PREVIOUS SURVEYS.

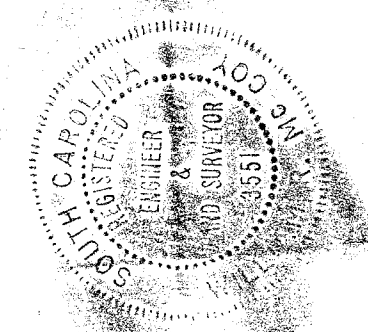

2	11-27-78	B.C.F.	RELOCATE SANITARY SEWER LINE	
1	12-19-77	W.E.F.	ADDED SANITARY SEWER LINE, PERM CONSTR. EASEMENTS.	
0	11-2-77	W.E.F.	FOR REVIEW	
REV	DATE	BY	DESCRIPTION	APP

REVISION

PLAT FOR:
WORTHY GROUP

GREENVILLE COUNTY SOUTH CAROLINA

enwright associates, inc. engineers planners surveyors GREENVILLE, SOUTH CAROLINA	W.E.F. DRAWN	W.E.F. DESIGN	G.W.O. CHECK	FILE	RETRD.
	11-2-77 DATE	1"=200' SCALE	77522-00-1-00 DWG. NO.		