


LOG

SHOALS

McKINNEY

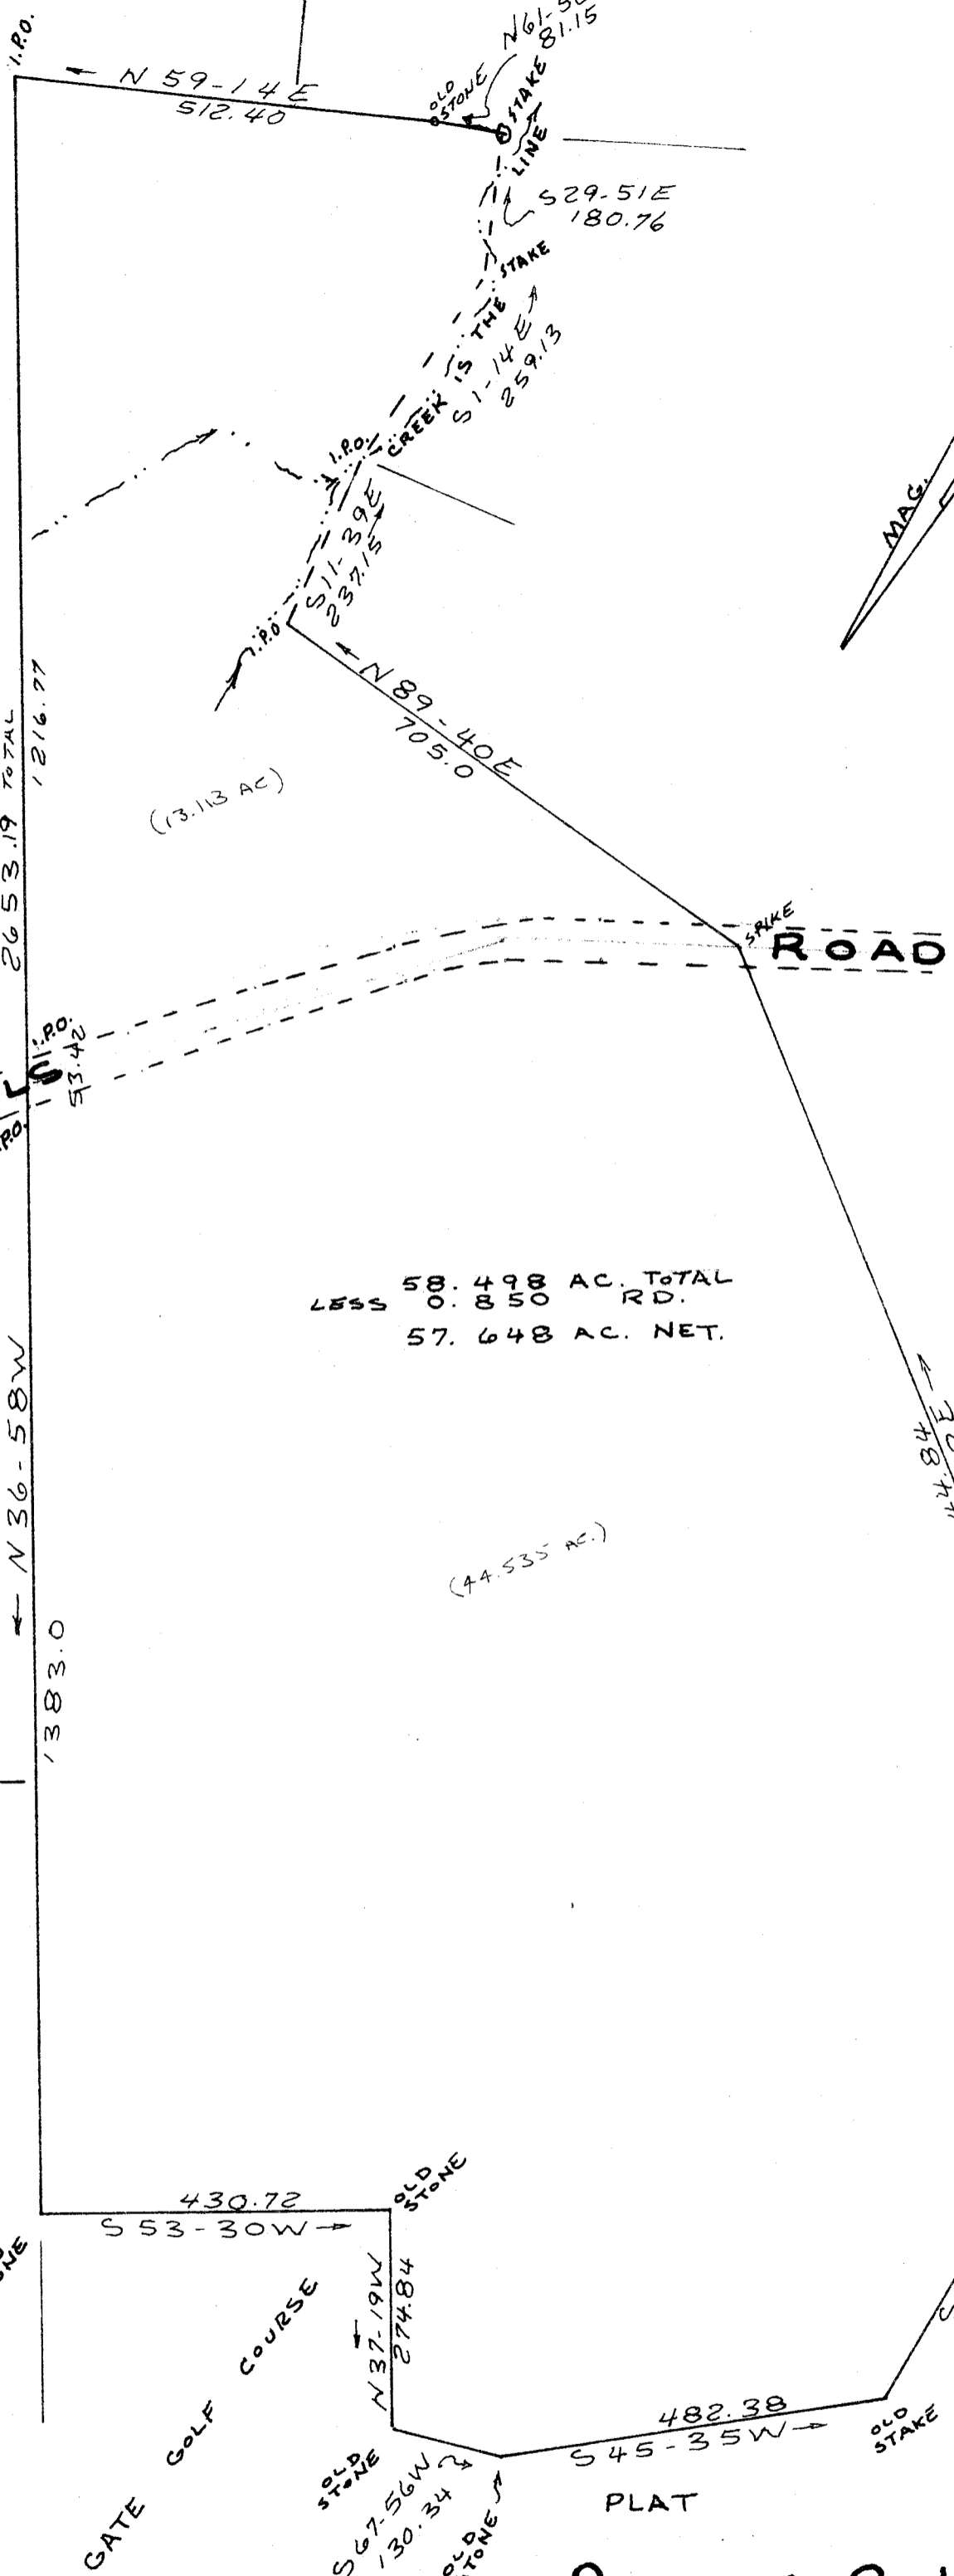

LESS 58.498 AC. TOTAL
 0.850 RD.
 57.648 AC. NET.

(44.535 AC.)

(13.113 AC)

2653.19 TOTAL
 1216.77

1383.0

RAMS GATE GOLF COURSE

OLD STONE

OLD STONE

OLD STONE

OLD STONE

FILED
 GREENVILLE CO. S.C.
 FEB 19 9 32 AM '78
 DONNIE S. TARKERLEY
 R.M.C.

ROBERT C. HENDRIX ESTATE

GREENVILLE COUNTY S.C.


WEBB SURVEYING & MAPPING CO.

SCALE 1" = 200' DEC. 1977


200 100 0 200 400
 MICROFILMED

BLK. BK. REF. 583.1-1-11811.1

6010 SHEET

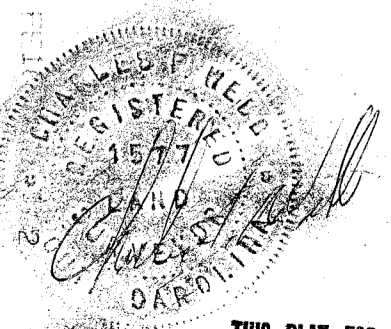

THIS PLAT FOR RECORDING

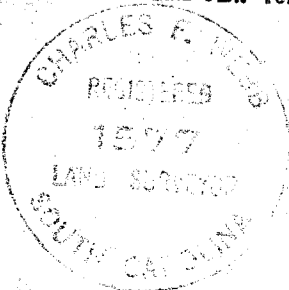

21098

✓ 6M-13

203