
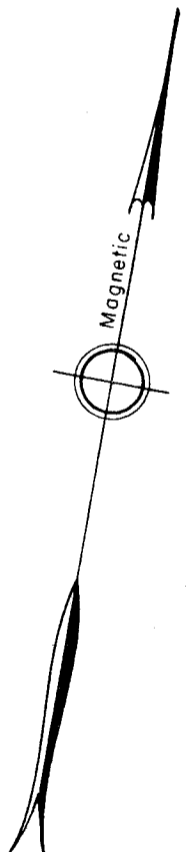


DEVENGER ROAD LAND COMPANY

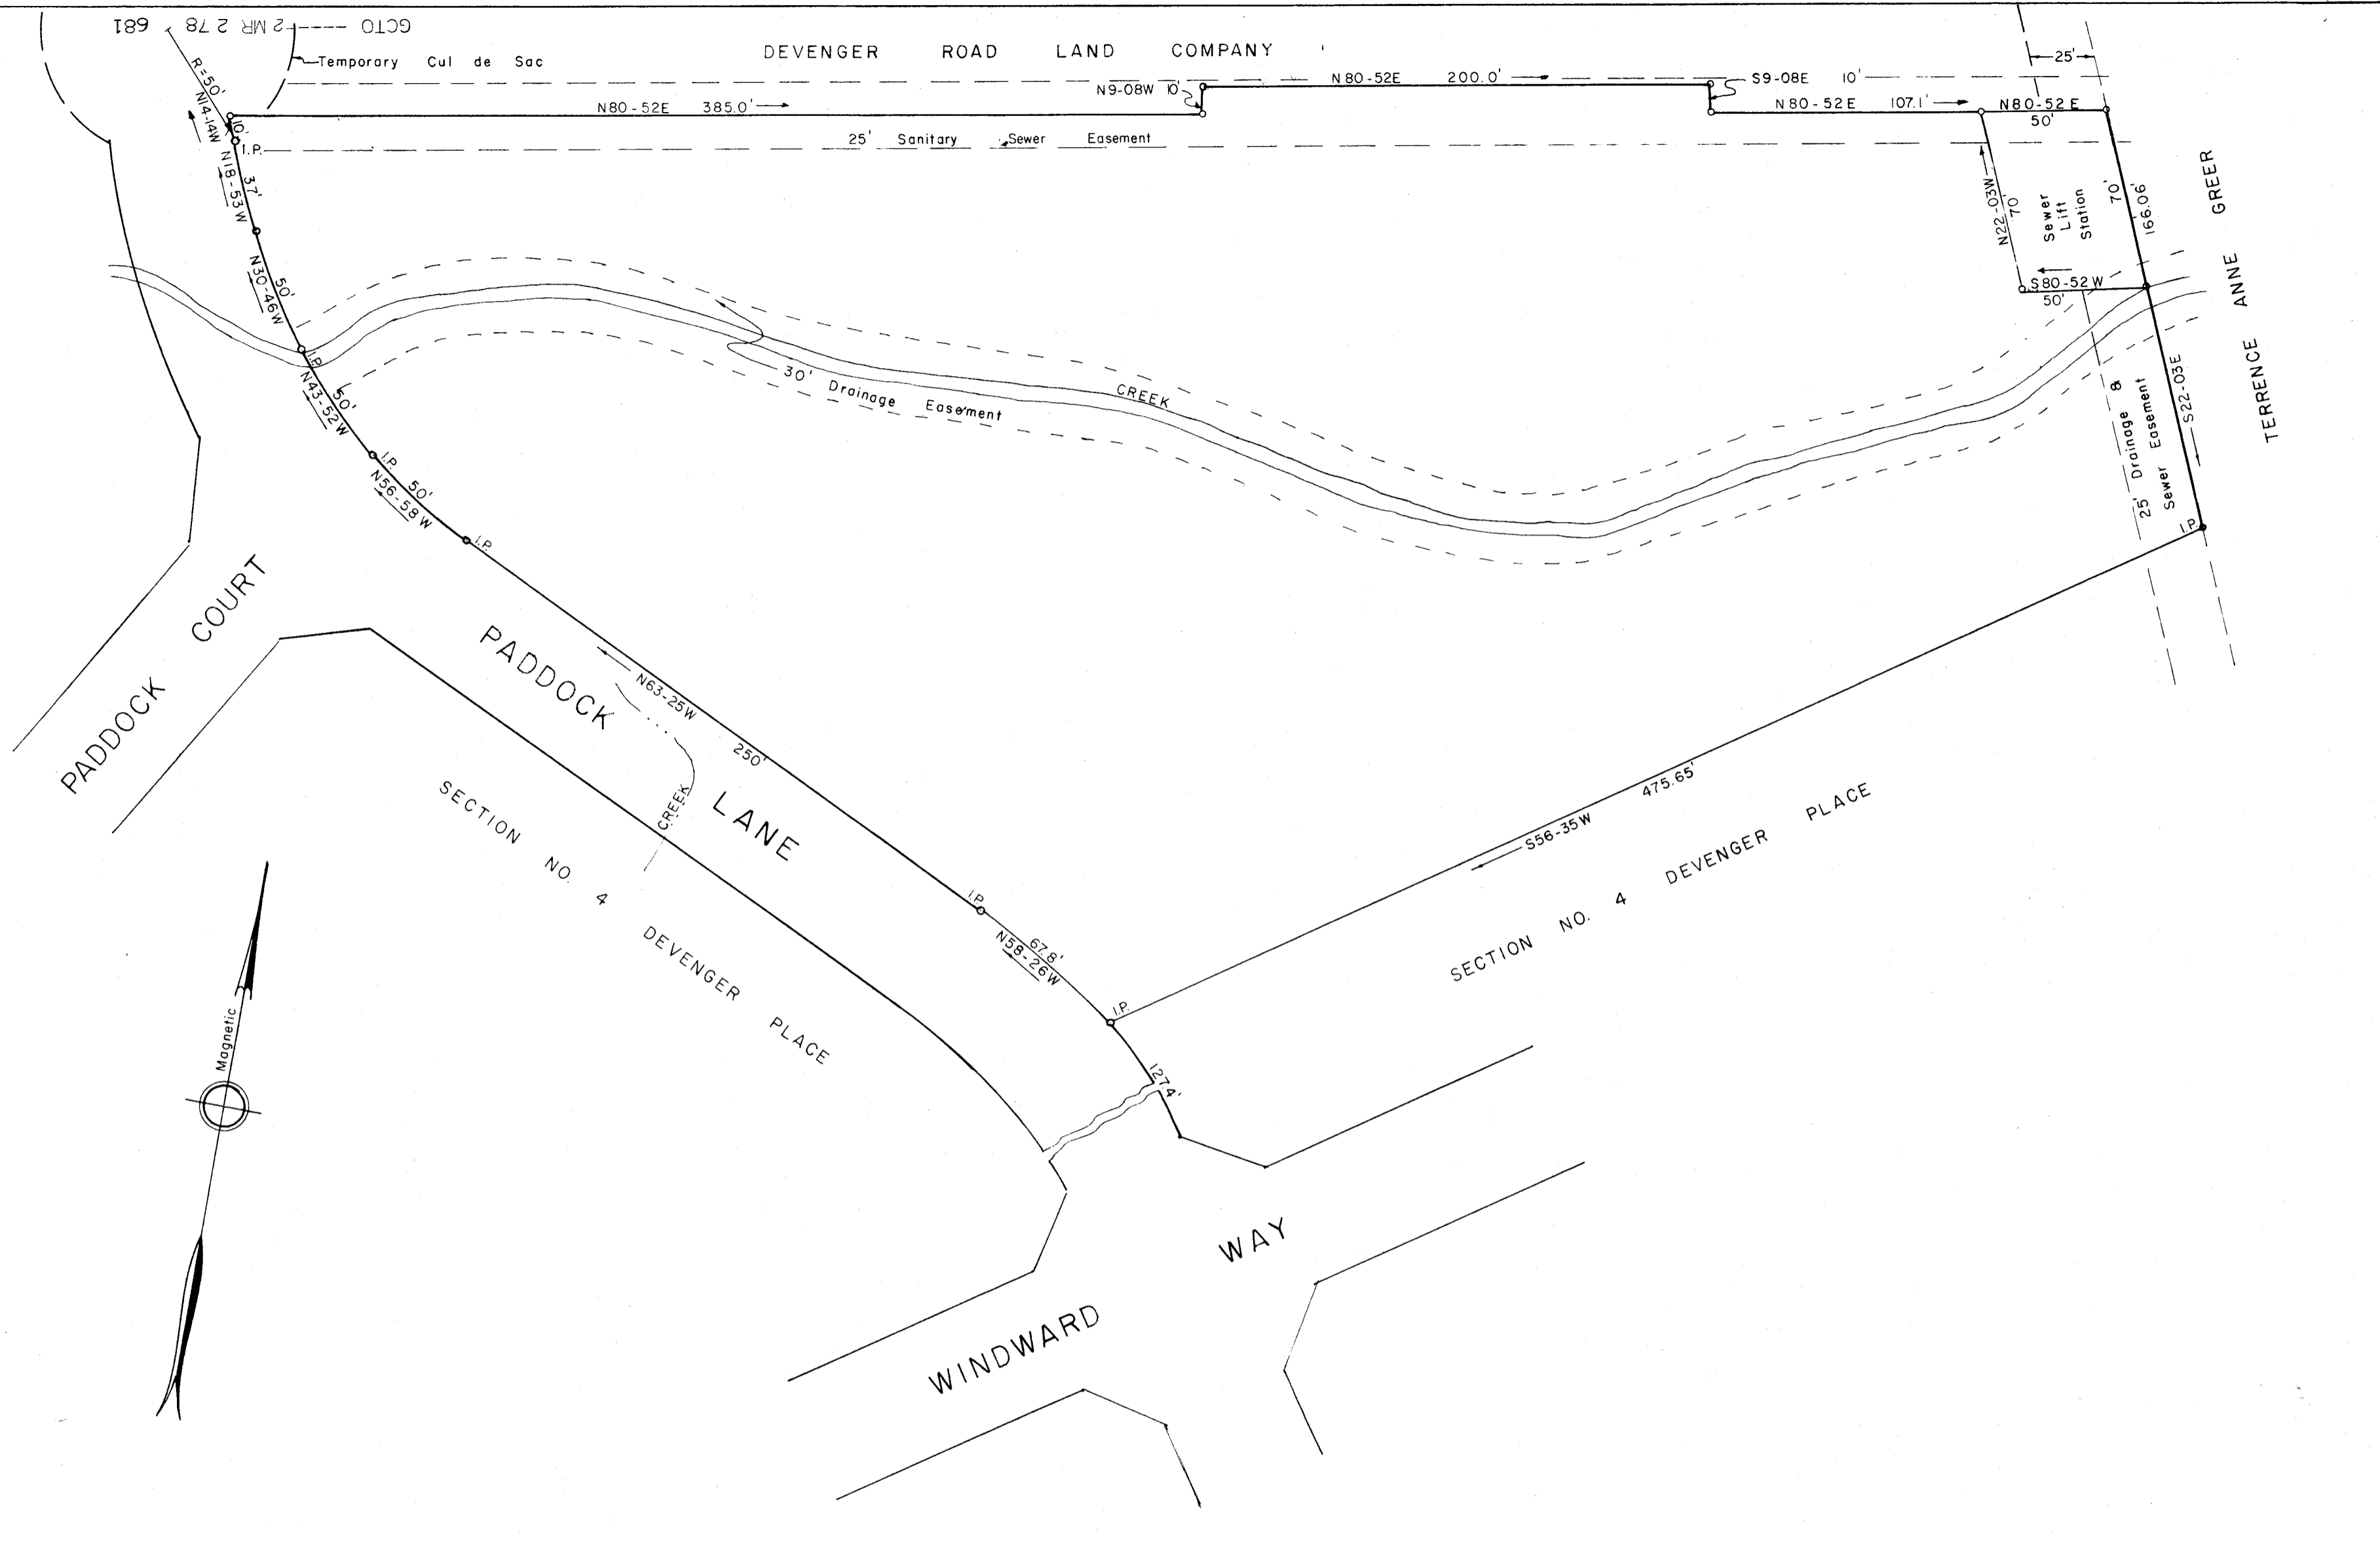

Total Area = 4.317
 Lift Station = 0.078
 Net Area = 4.239 Acres

16-M-22
 MAR 2 1978
 MICROFILMED

FILED
 GREENVILLE CO. S.C.
 MAR 2 12 29 PM '78
 DONNIE S. TANKERSLEY
 R.M.C.

25695

DEVENGER ROAD LAND COMPANY					
GREENVILLE CO., S.C.					
SCALE	7-20-77	7-20-77	7-20-77	7-20-77	
1" = 50'	W.B.F.	S.E.B.	W.B.F.	R.W.D.	
	DESIGN	DRAWN	CHECKED	APPROVED	RELEASE
DEVENGER PLACE FAMILY CENTER					
AREA = 4.239 Acres				DATE	
				Feb. 28, 1978	
DALTON & NEVES CO., ENGINEERS				Sheet 1 of 1	
Greenville, South Carolina				REVISIONS	

