



FILED
GREENVILLE CO. S. C.
JUN 21 10 51 AM '78
DONNIE S. TANKERSLEY
R.M.C.

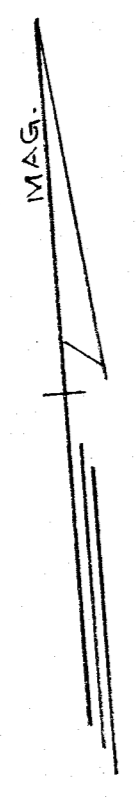

GREENVILLE COUNTY

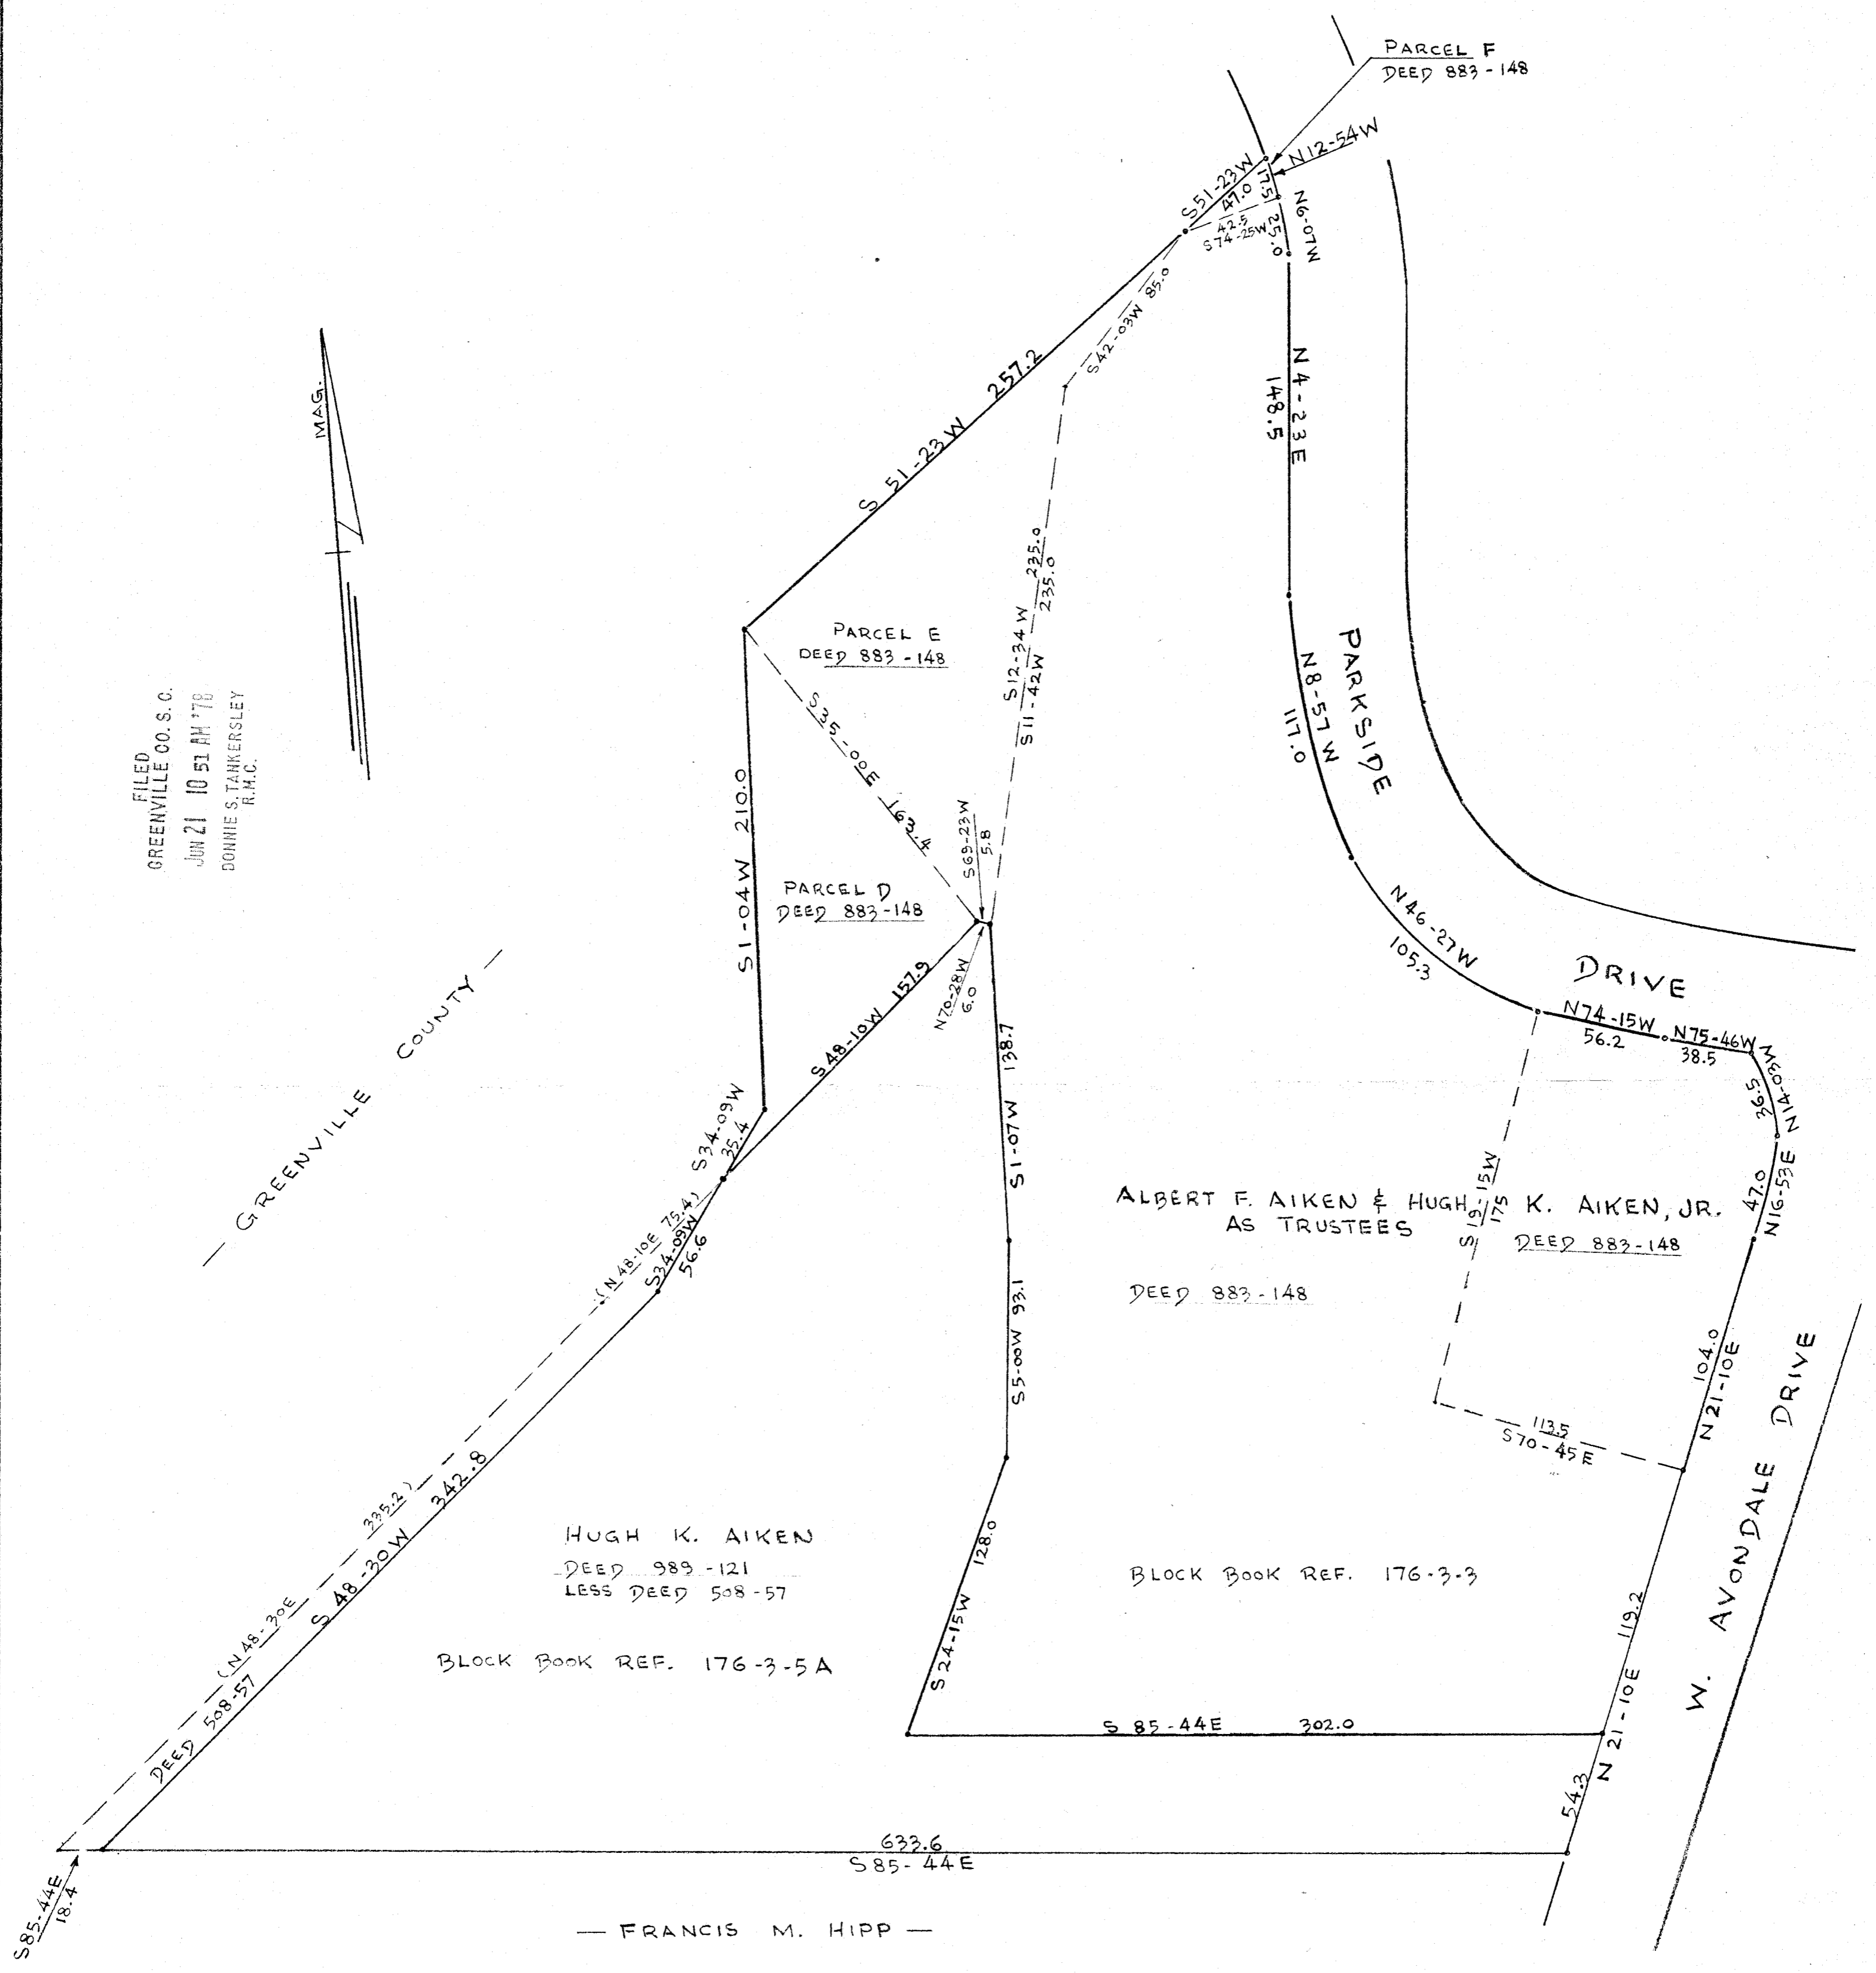


HUGH K. AIKEN
DEED 989-121
LESS DEED 508-57
BLOCK BOOK REF. 176-3-5A

ALBERT F. AIKEN & HUGH K. AIKEN, JR.
AS TRUSTEES
DEED 883-148

BLOCK BOOK REF. 176-3-3

FRANCIS M. HIPPI

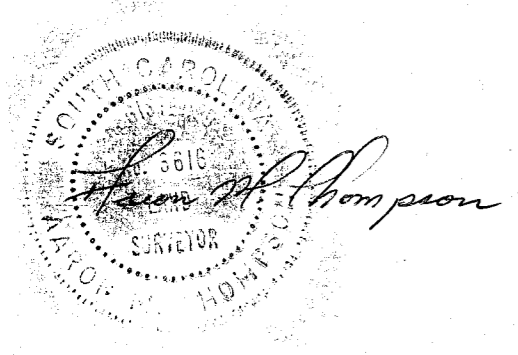

THIS PLAT IS NOT A SUBDIVISION
AS DEFINED BY THE GREENVILLE
COUNTY SUBDIVISION REGULATIONS.
6/21/78
George J. Carter
Chairman, Director of
Planning,
Greenville County Planning Commission

PROPERTY OF
HUGH K. AIKEN, ETAL
GREENVILLE, SOUTH CAROLINA
SCALE 1" = 50'
JUNE 13, 1978

38421

PIEDMONT ENGINEERS ARCHITECTS & PLANNERS
GREENVILLE, S.C.

NOTE
NOT A FIELD SURVEY - COMPILED
FROM EXISTING DEEDS

6-M-73