



FILED
GREENVILLE CO. S. C.
AUG 22 11 18 AM '78
DONNIE S. TANKERSLEY
R.M.C.

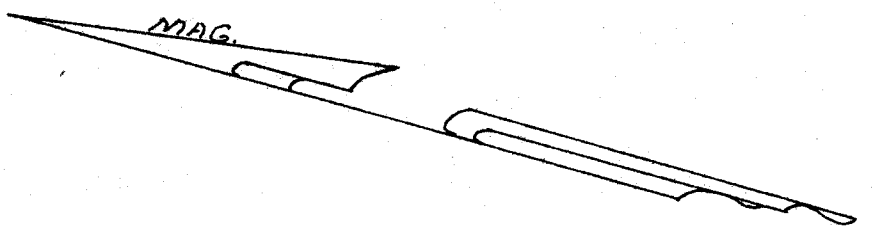

FORK SHOALS ROAD

1.015 ALONG RD SET BACK 8'

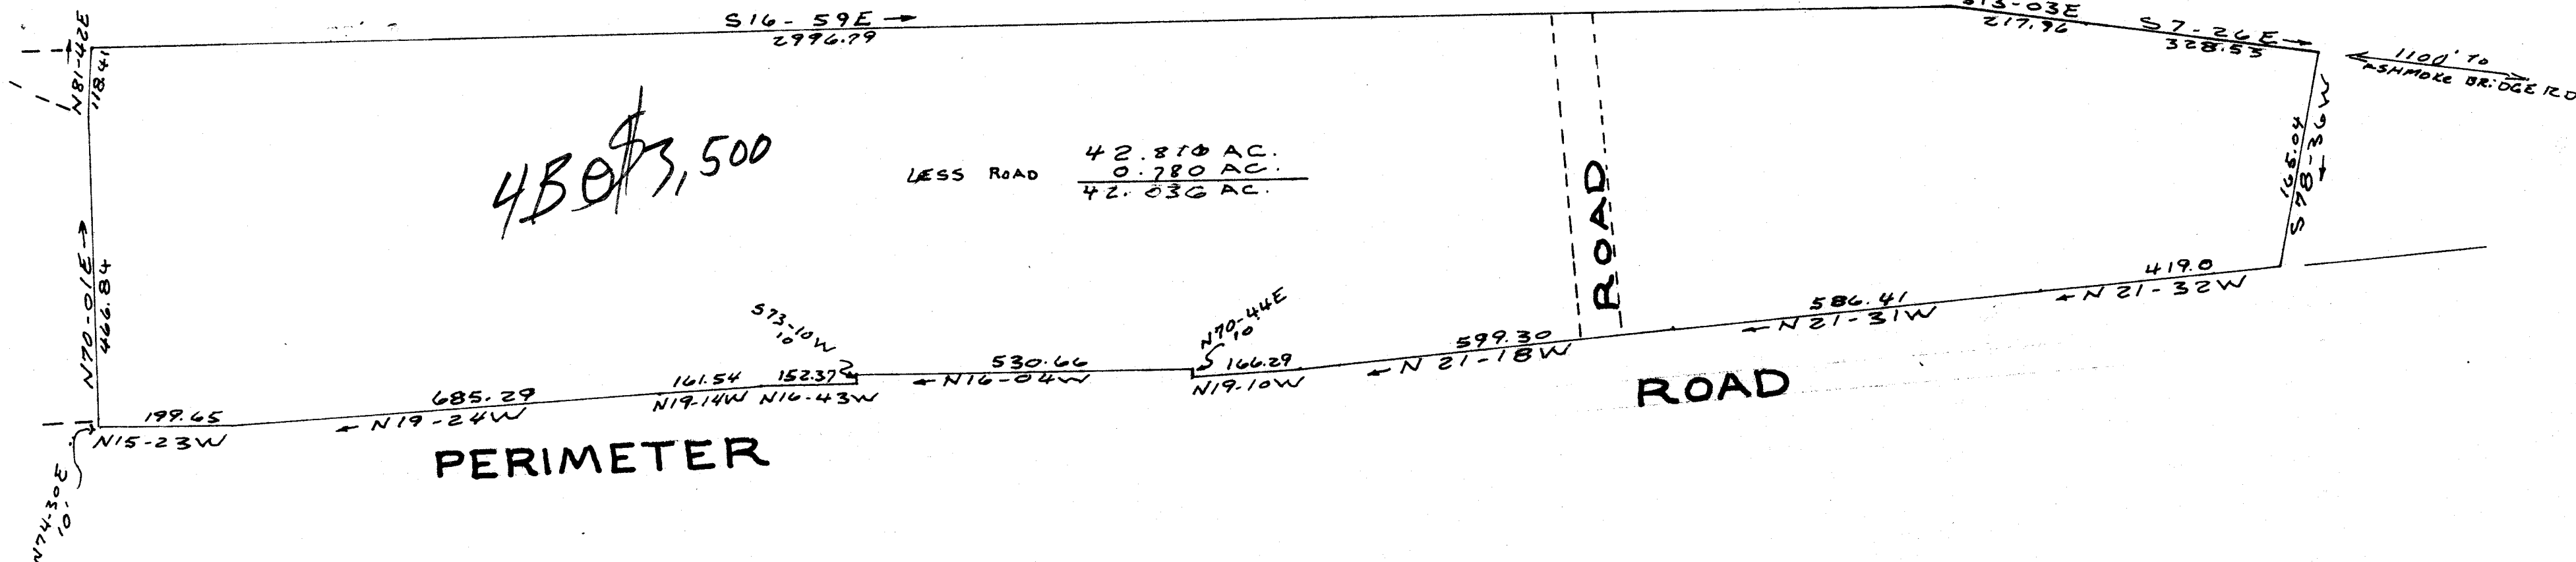

PLAT

FOR

LYNN W. BLANCHARD & RICHARD G. WHITE

H. BENJAMIN WHITE & ANNE W. FOLEY

JAMES W. DIXON

GUARDIAN OF

MARGARET
GREENVILLE

JAMES DIXON
COUNTY S. C.

WEBB SURVEYING

MAPPING CO.

SCALE 1" = 200'

OCT. 1977

6 M-90

5817

