

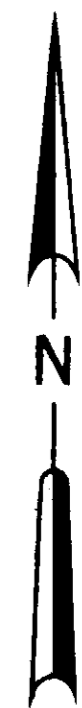
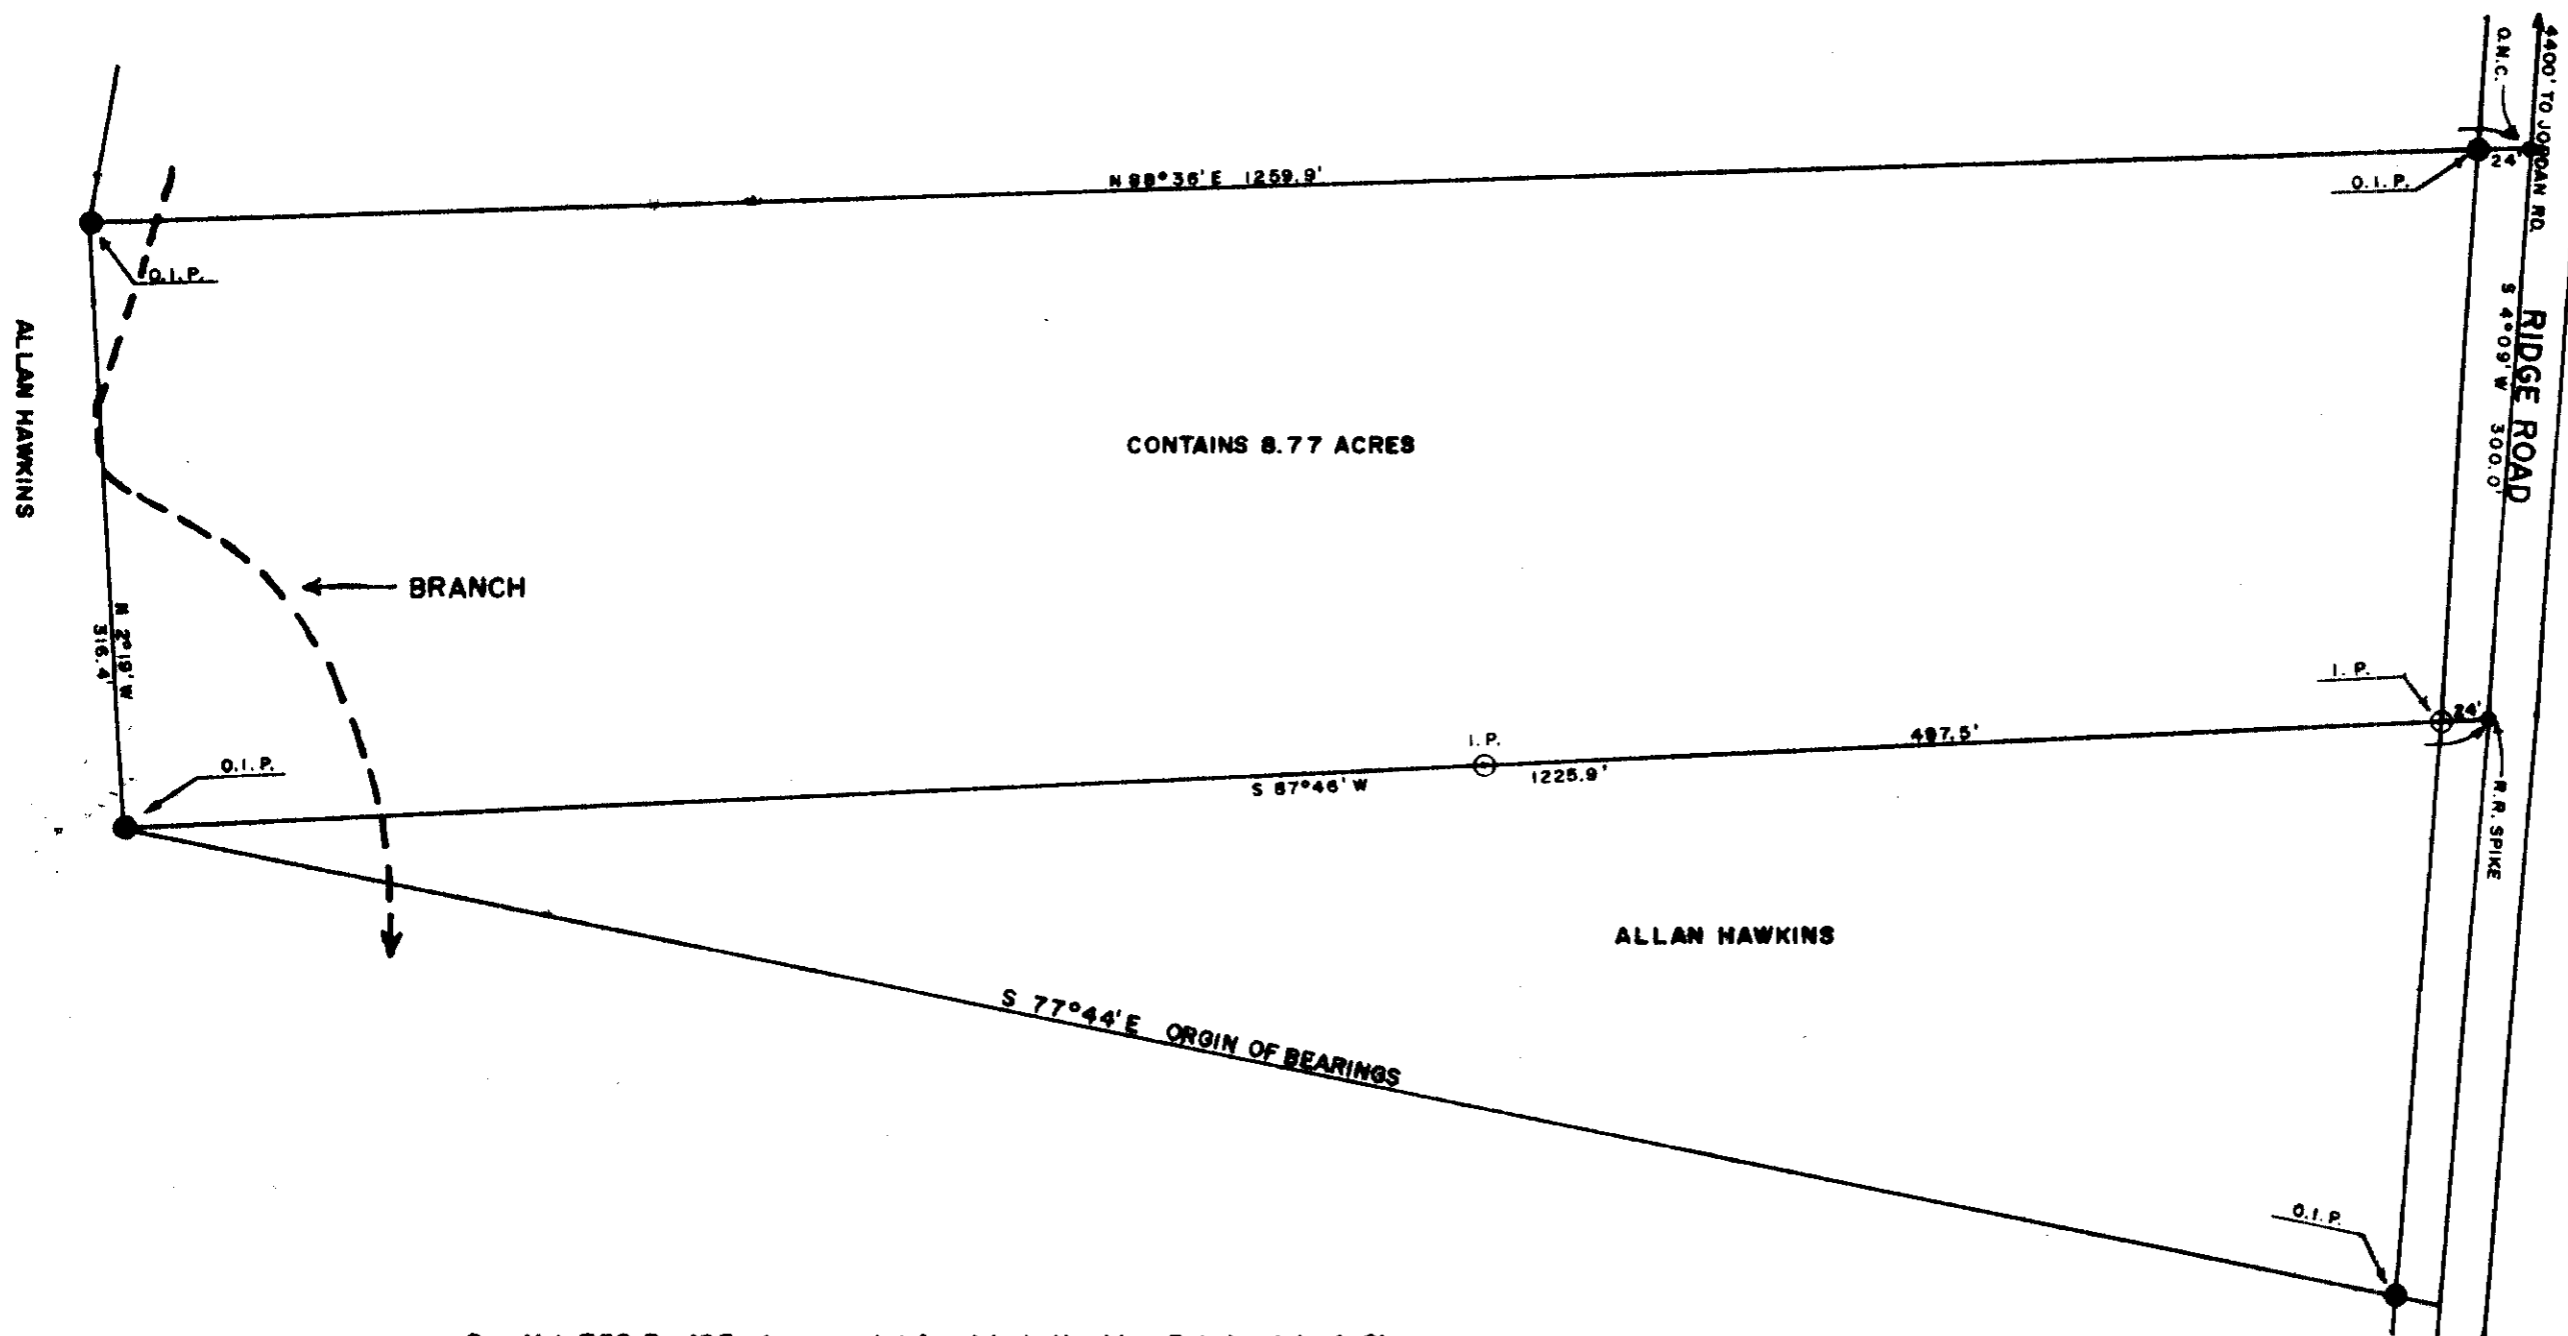


See plat for Allen Hawkins - by W.N. Willis Surveyors - Dated Feb. 13, 1978

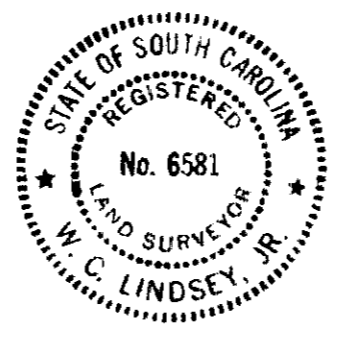

FILED
GREENVILLE CO. S.C.
APR 11 9 18 AM '78
DONNIE S. TANKERSLEY
R.M.C.

See Vol. 759 Pg. 123 also see plat for John L. Hawkins Est. by John A. Simmons

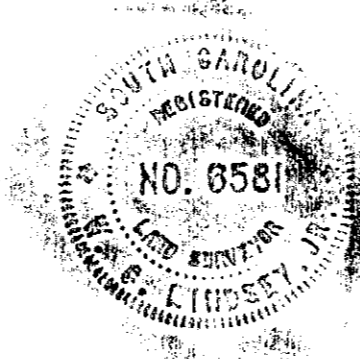

ALLAN HAWKINS ESTATE		DRAWN BY W.C.L.	
LOCATED IN		REVISED	
HIGHLAND TWP., GREENVILLE COUNTY, S.C.		SURVEYED BY	
SCALE: 1" = 100'	APPROVED BY	LINDSEY & ASSOC. RT. 1, TAYLORS, S.C. 29687	
DATE: Mar. 27, 1978	<i>W.C. Lindsey Jr.</i>	SURVEYED FOR	
SURVEYED FOR		DRAWING NUMBER	
ALLAN HAWKINS APR 11 78		7811	

16-P-7

30024

ENCLOSURE