
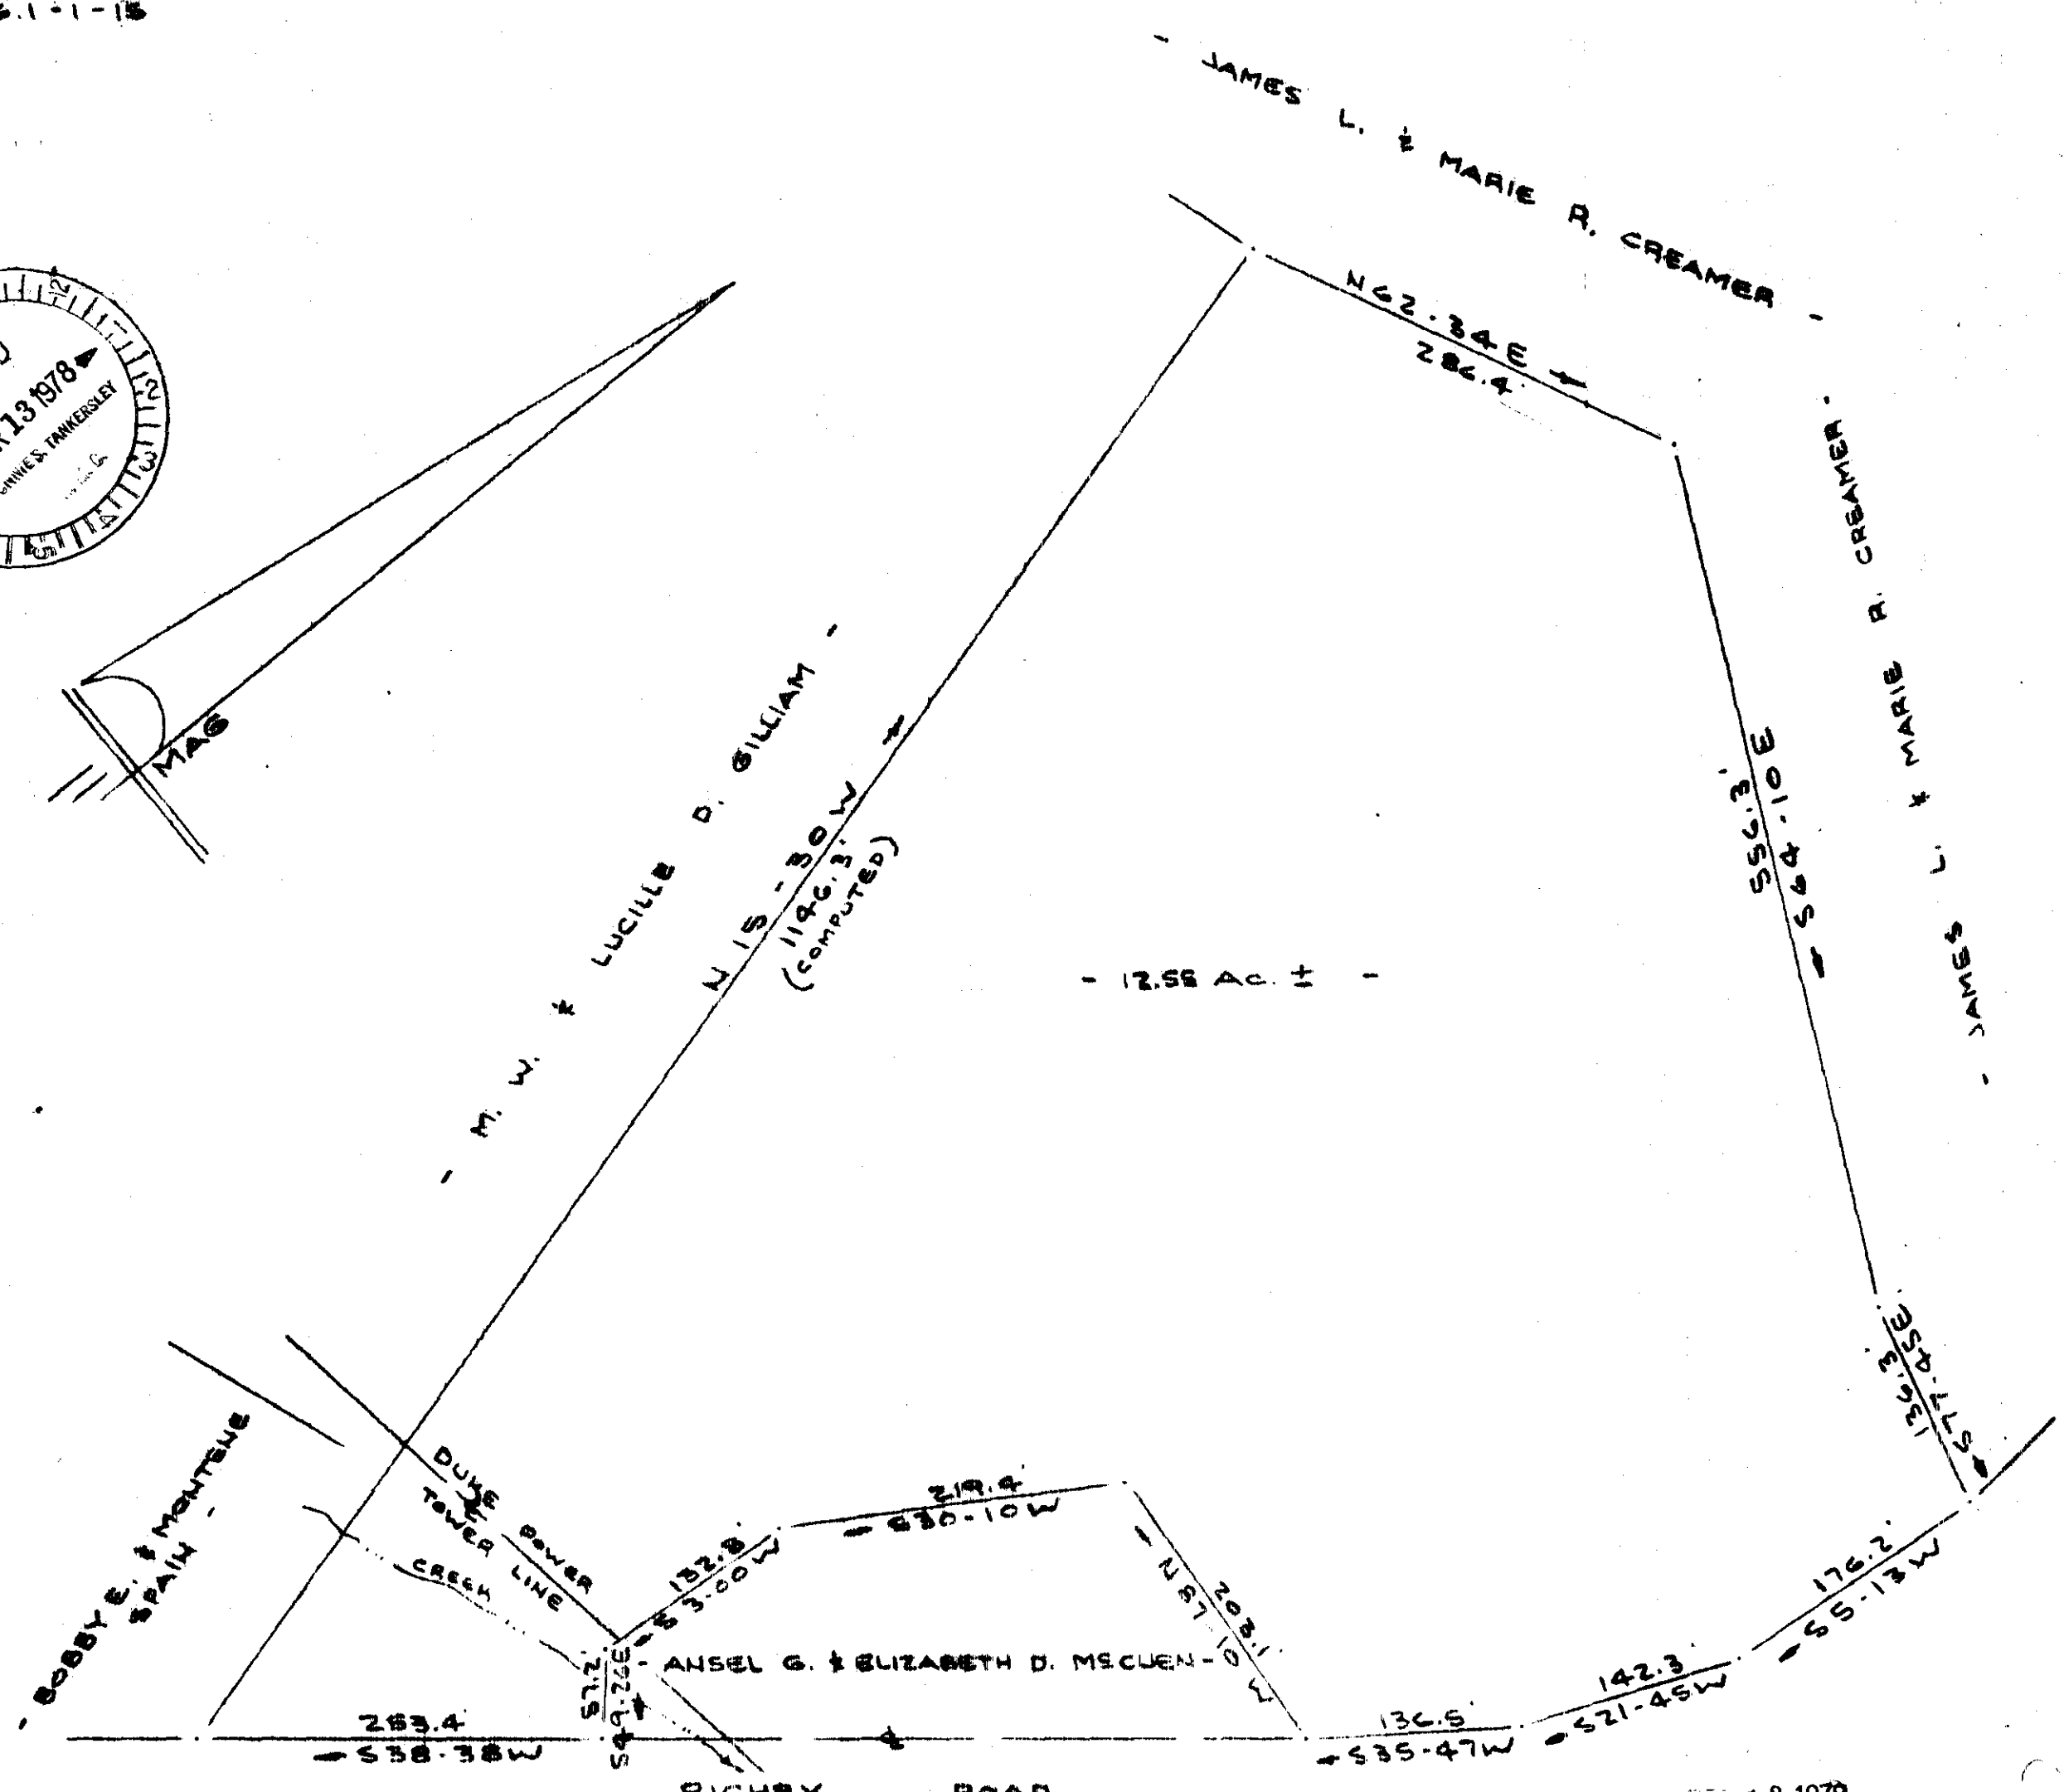


BLOCK BOOK REF:  
596.1-1-15

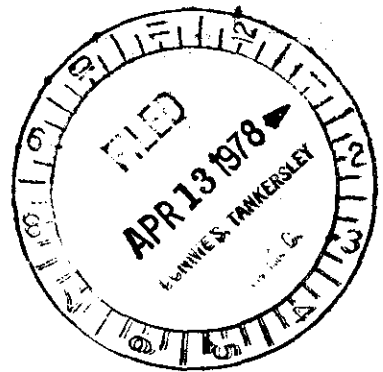

- 12.58 Ac. ± -

APR 13 1978

COMPILED FOR  
LUTHER L. ROSS  
NEAR GREENVILLE, S. C.  
SCALE: 1"=100' SMAR 1978

30312

MICROFILMED

V 6 - P. 11

CAROLINA SURVEYING Co.  
112 MANLY ST.  
GREENVILLE, S. C.

GCTO ----- 2 AP13 78 792 SOCI-