


FILED
 GREENVILLE CO. S. C.
 MAY 29 12 49 PM '78
 DONNIE S. TANKERSLEY
 R.M.C.

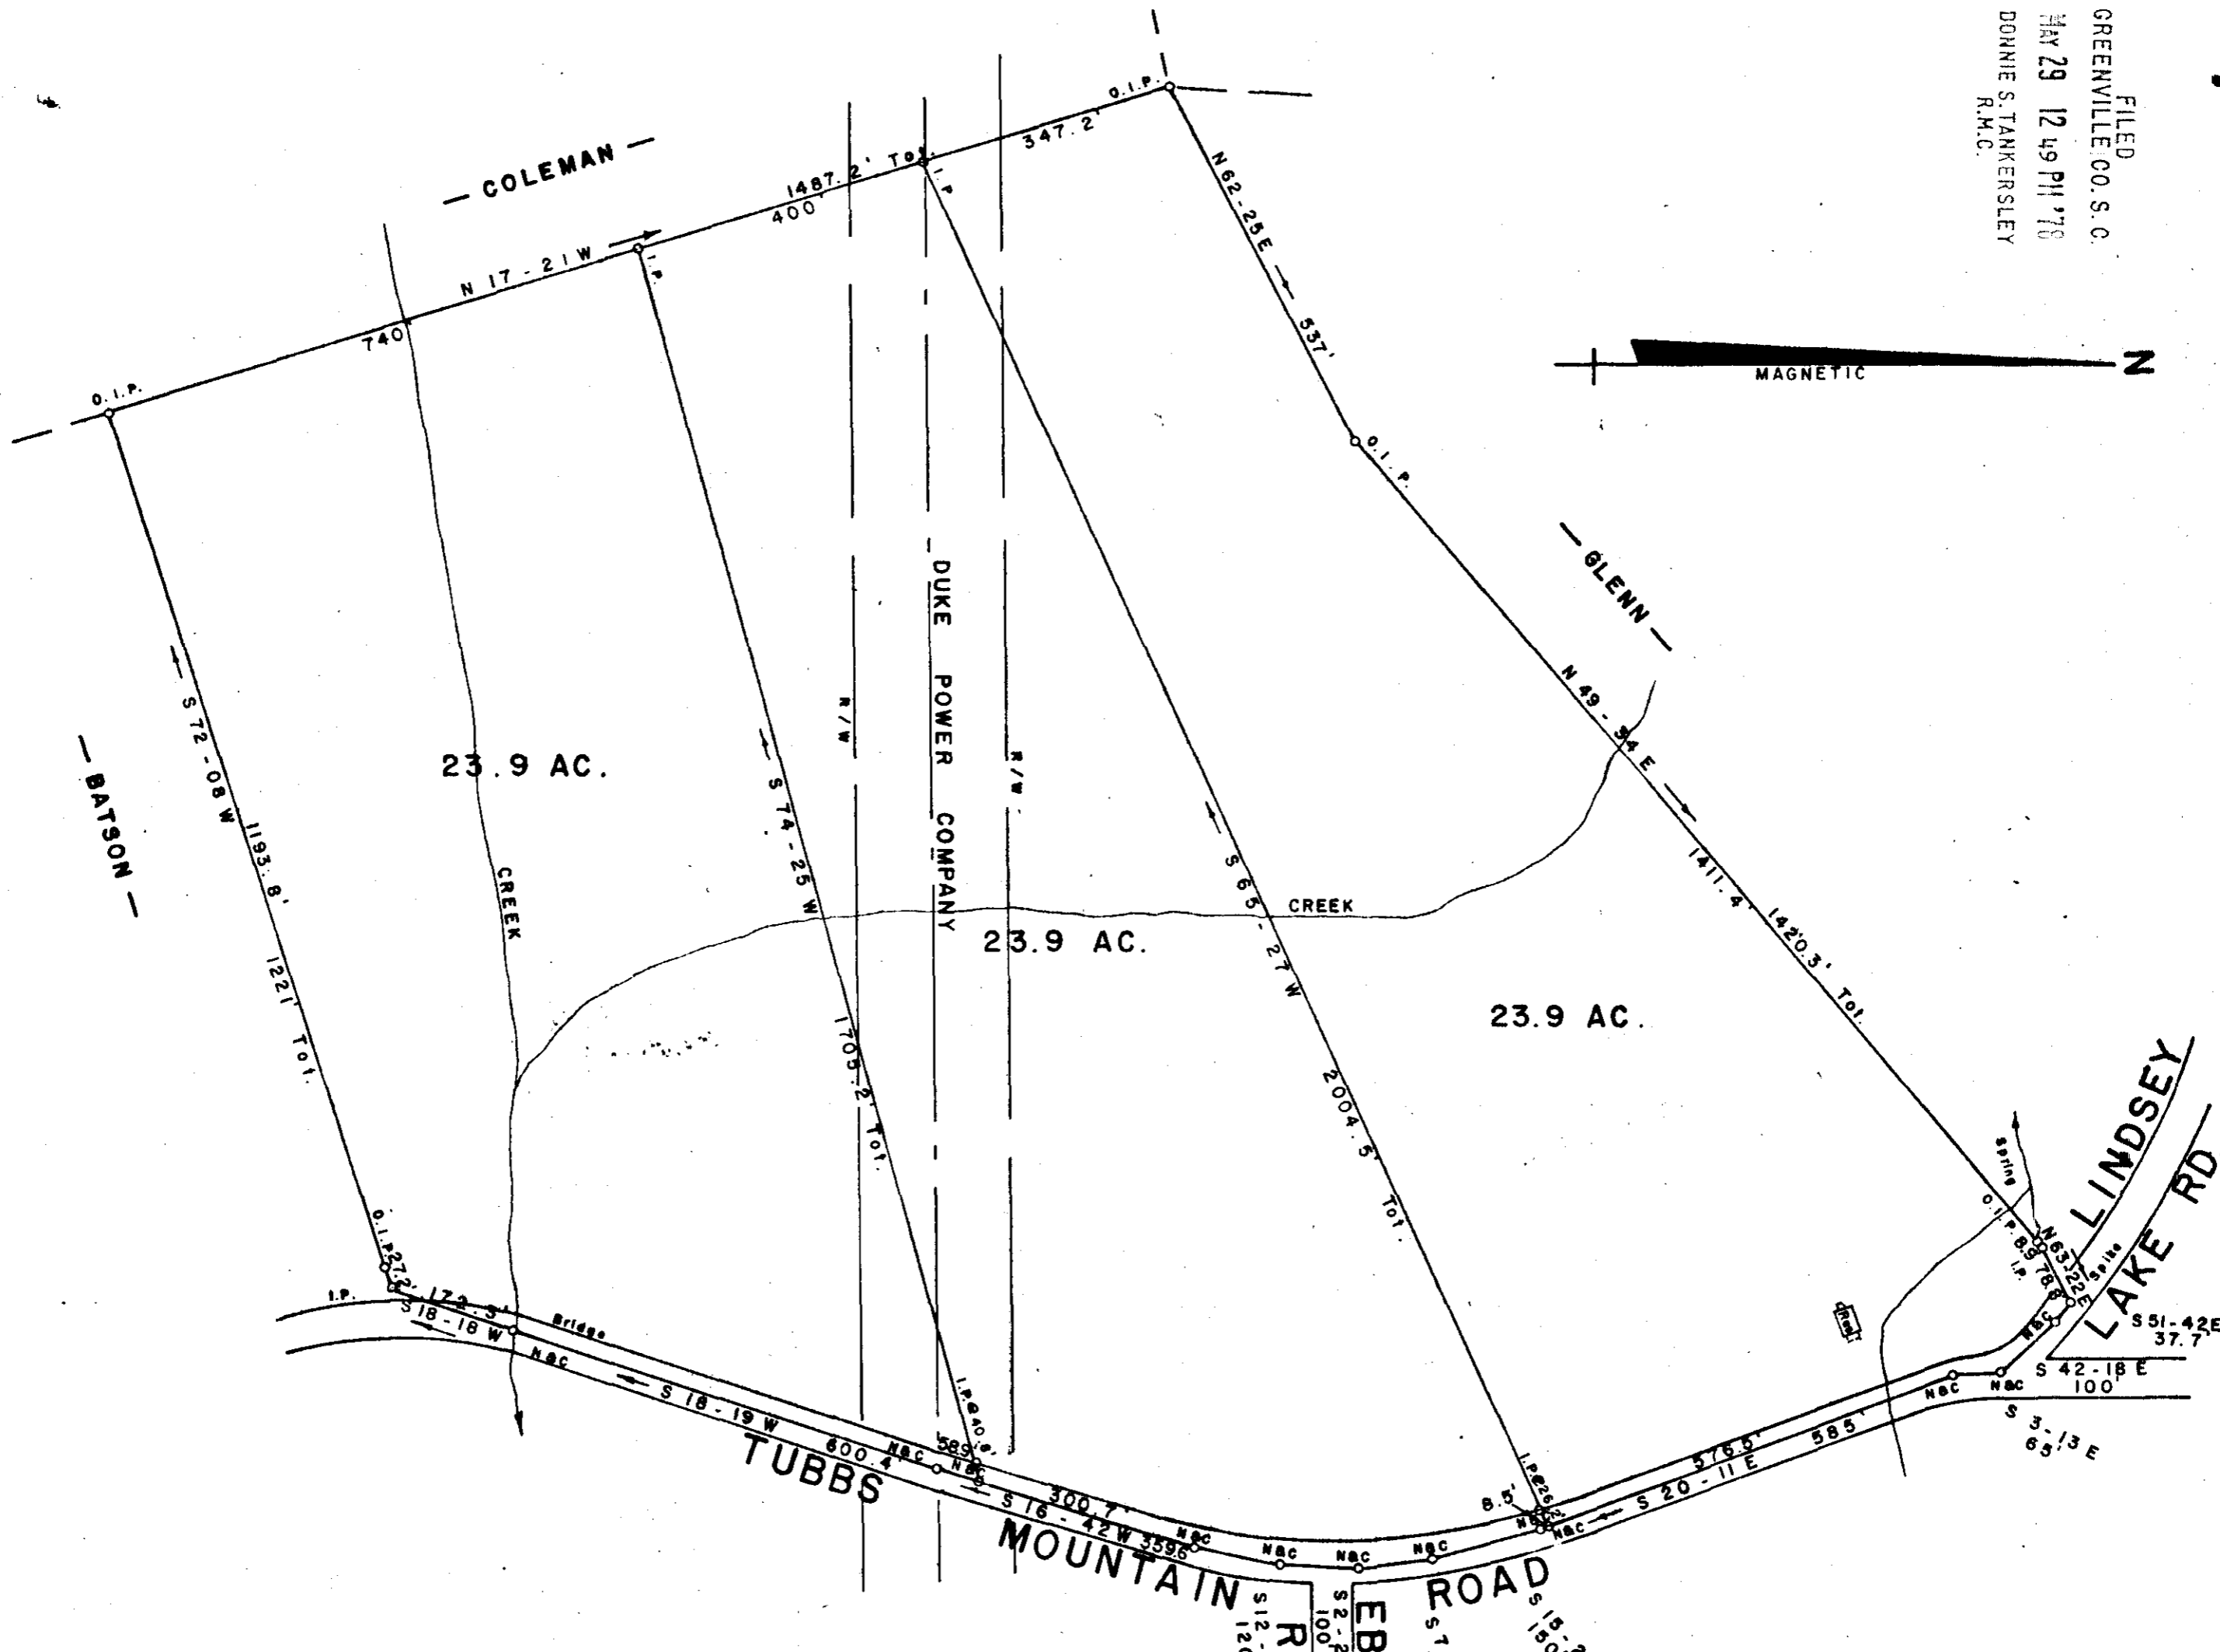

SURVEY FOR
H.O. & L.D. BAYNE ESTATE

TRAVELERS REST GREENVILLE CO.

SOUTH CAROLINA


SEPTEMBER 21, 1977

71.7 AC. TOTAL

✓ 6P-48 35520

W. R. Williams, Jr.

W. R. WILLIAMS, JR. ENGR. SURVEYOR # 3979
 15 SOUTH MAIN STREET
 TRAVELERS REST, S. C.

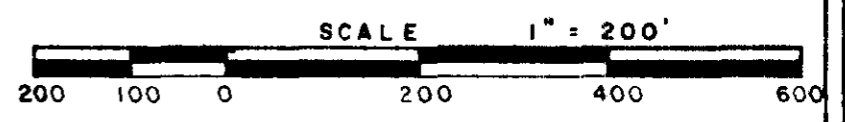

ERROR OF CLOSURE 1' 4500' F. B. 24 503.3 - 1 - 25