



MICROFILMED

FILED
GREENVILLE CO. S. C.
JUL 18 10 23 AM '78
DONNIE S. TANKERSLEY
R.H.C.

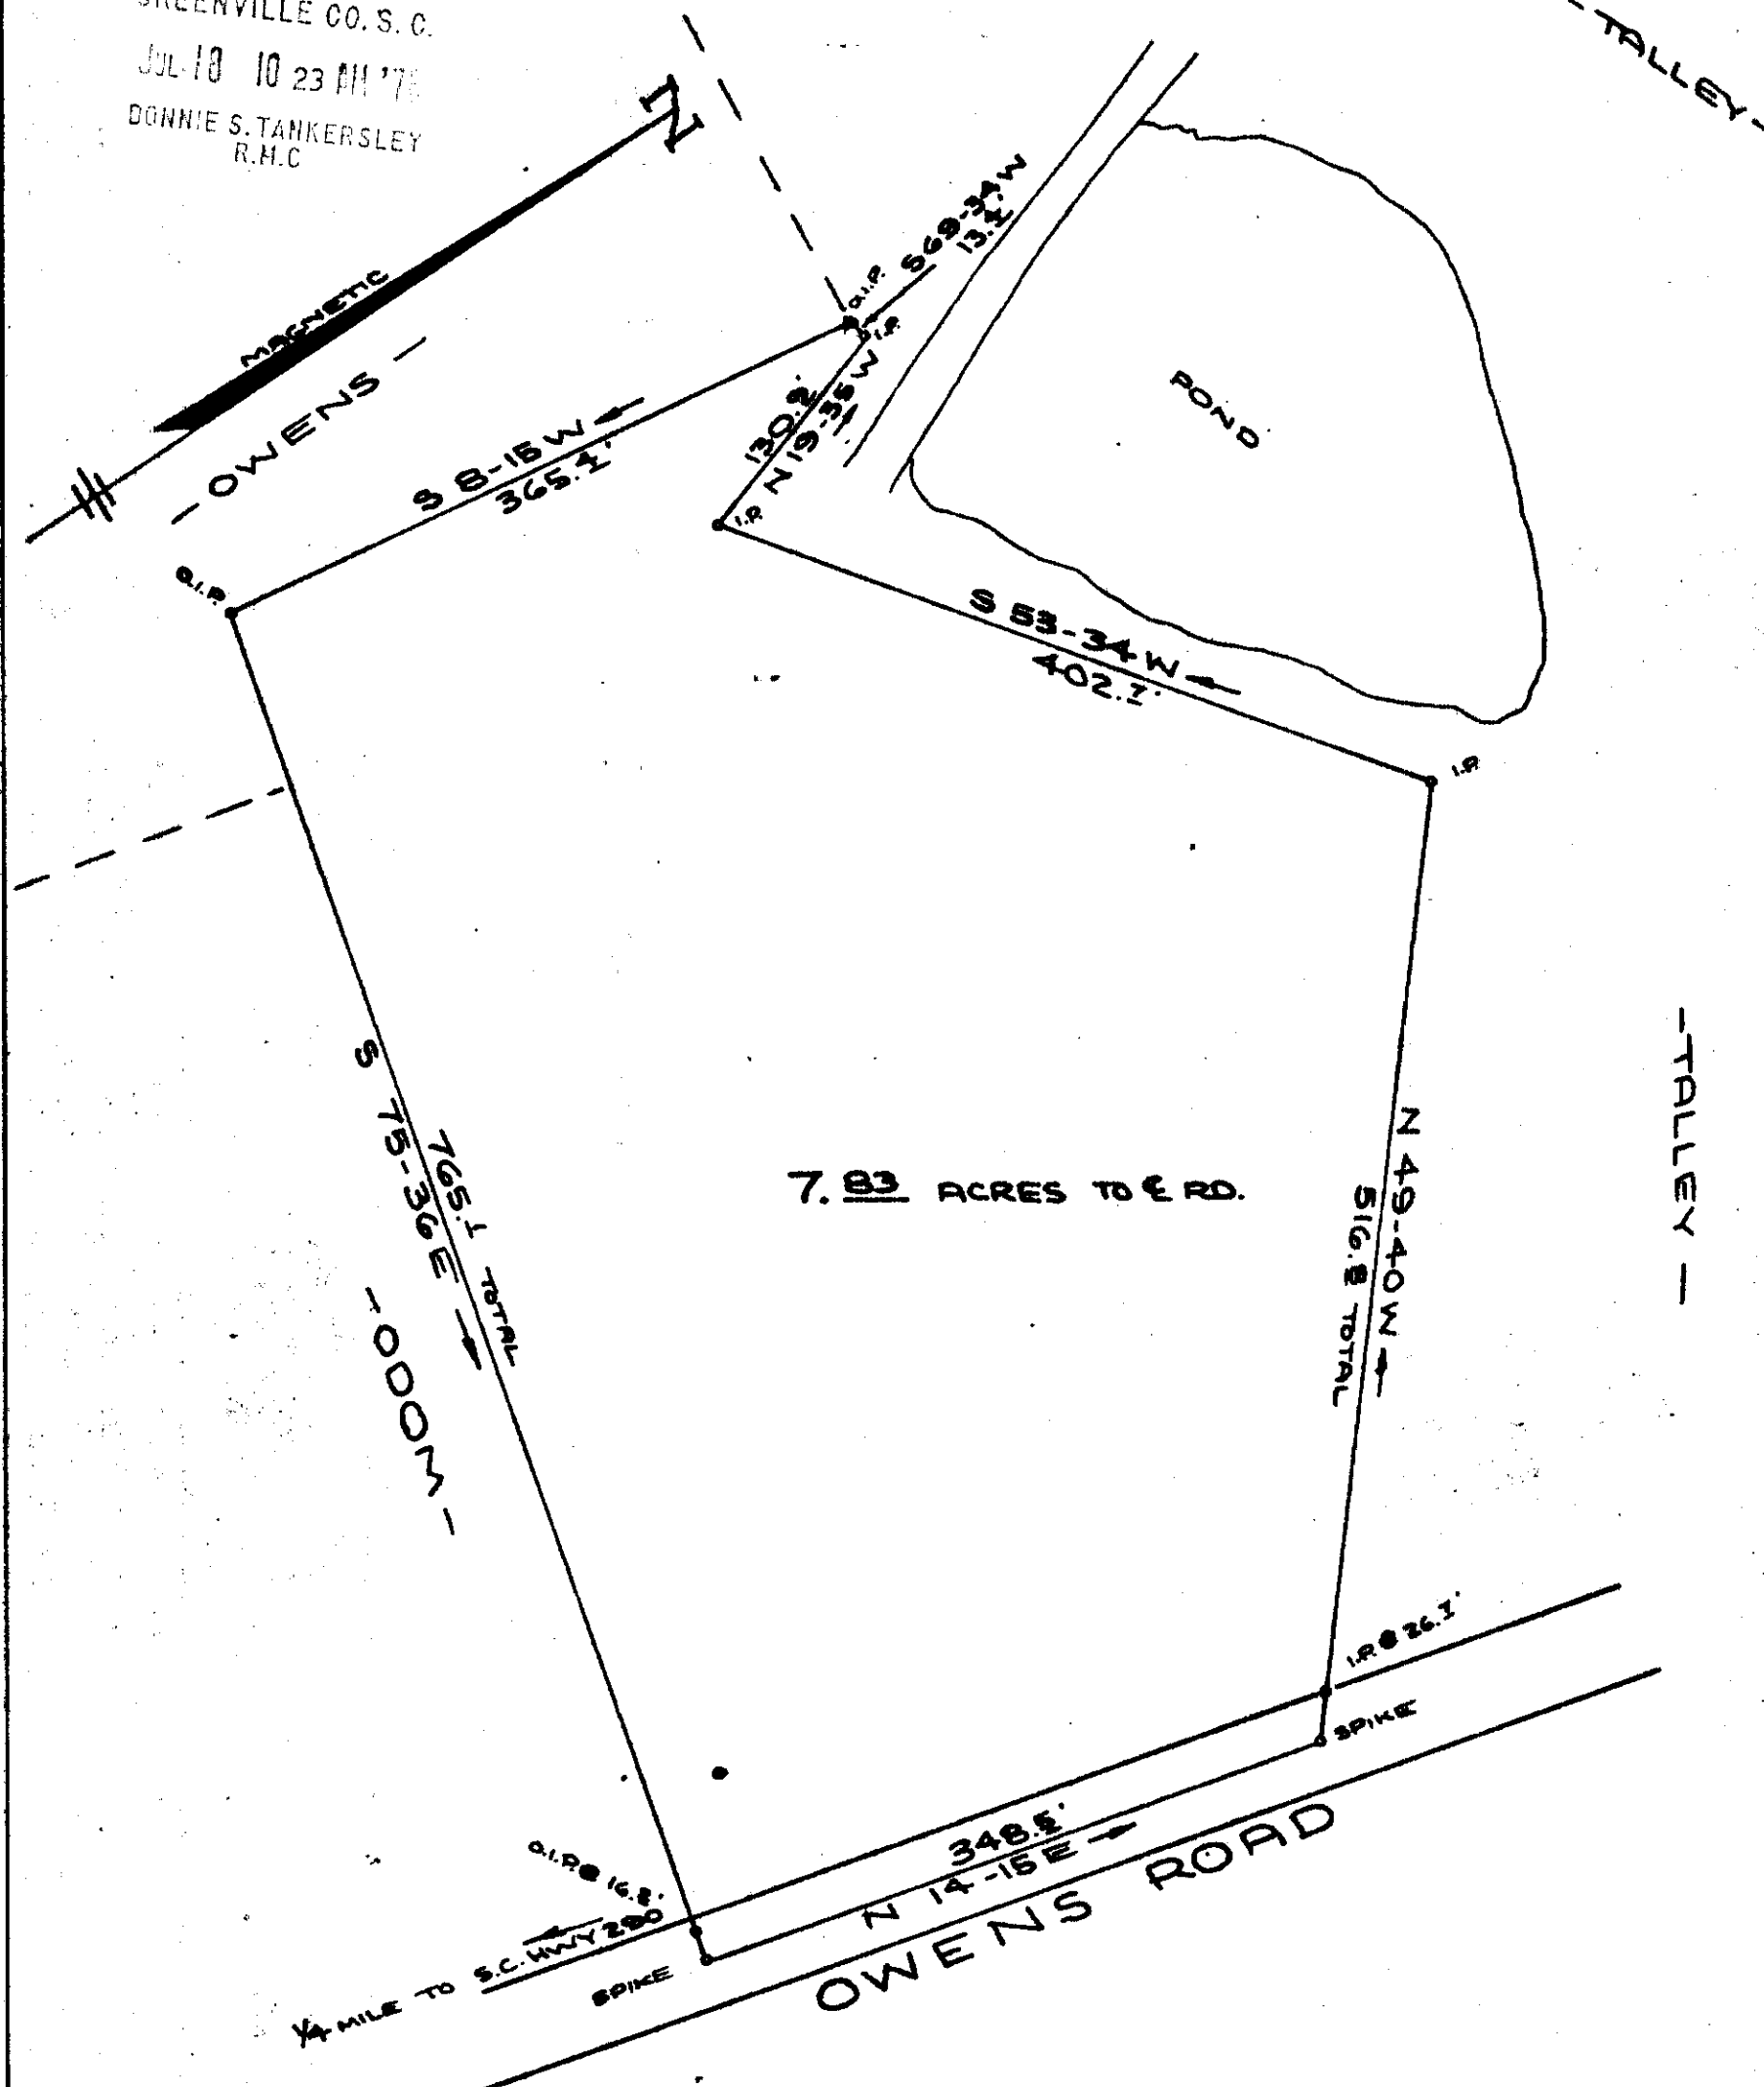

SURVEY FOR GENE M. TAPP

NEAR FAIRVIEW CHURCH GREENVILLE CO.
SOUTH CAROLINA
JULY 7, 1978

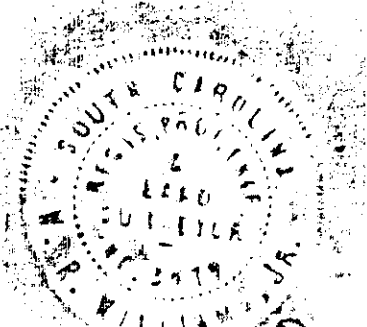

JUL 18 1978

1817

6 P-76 ✓

W.R. Williams, Jr. P.E./L.S. #3979
15 S. MAIN ST.
TRAVELERS REST, S.C.

T21-1-2A PT 2

FB #28

SCALE 1" = 100'