
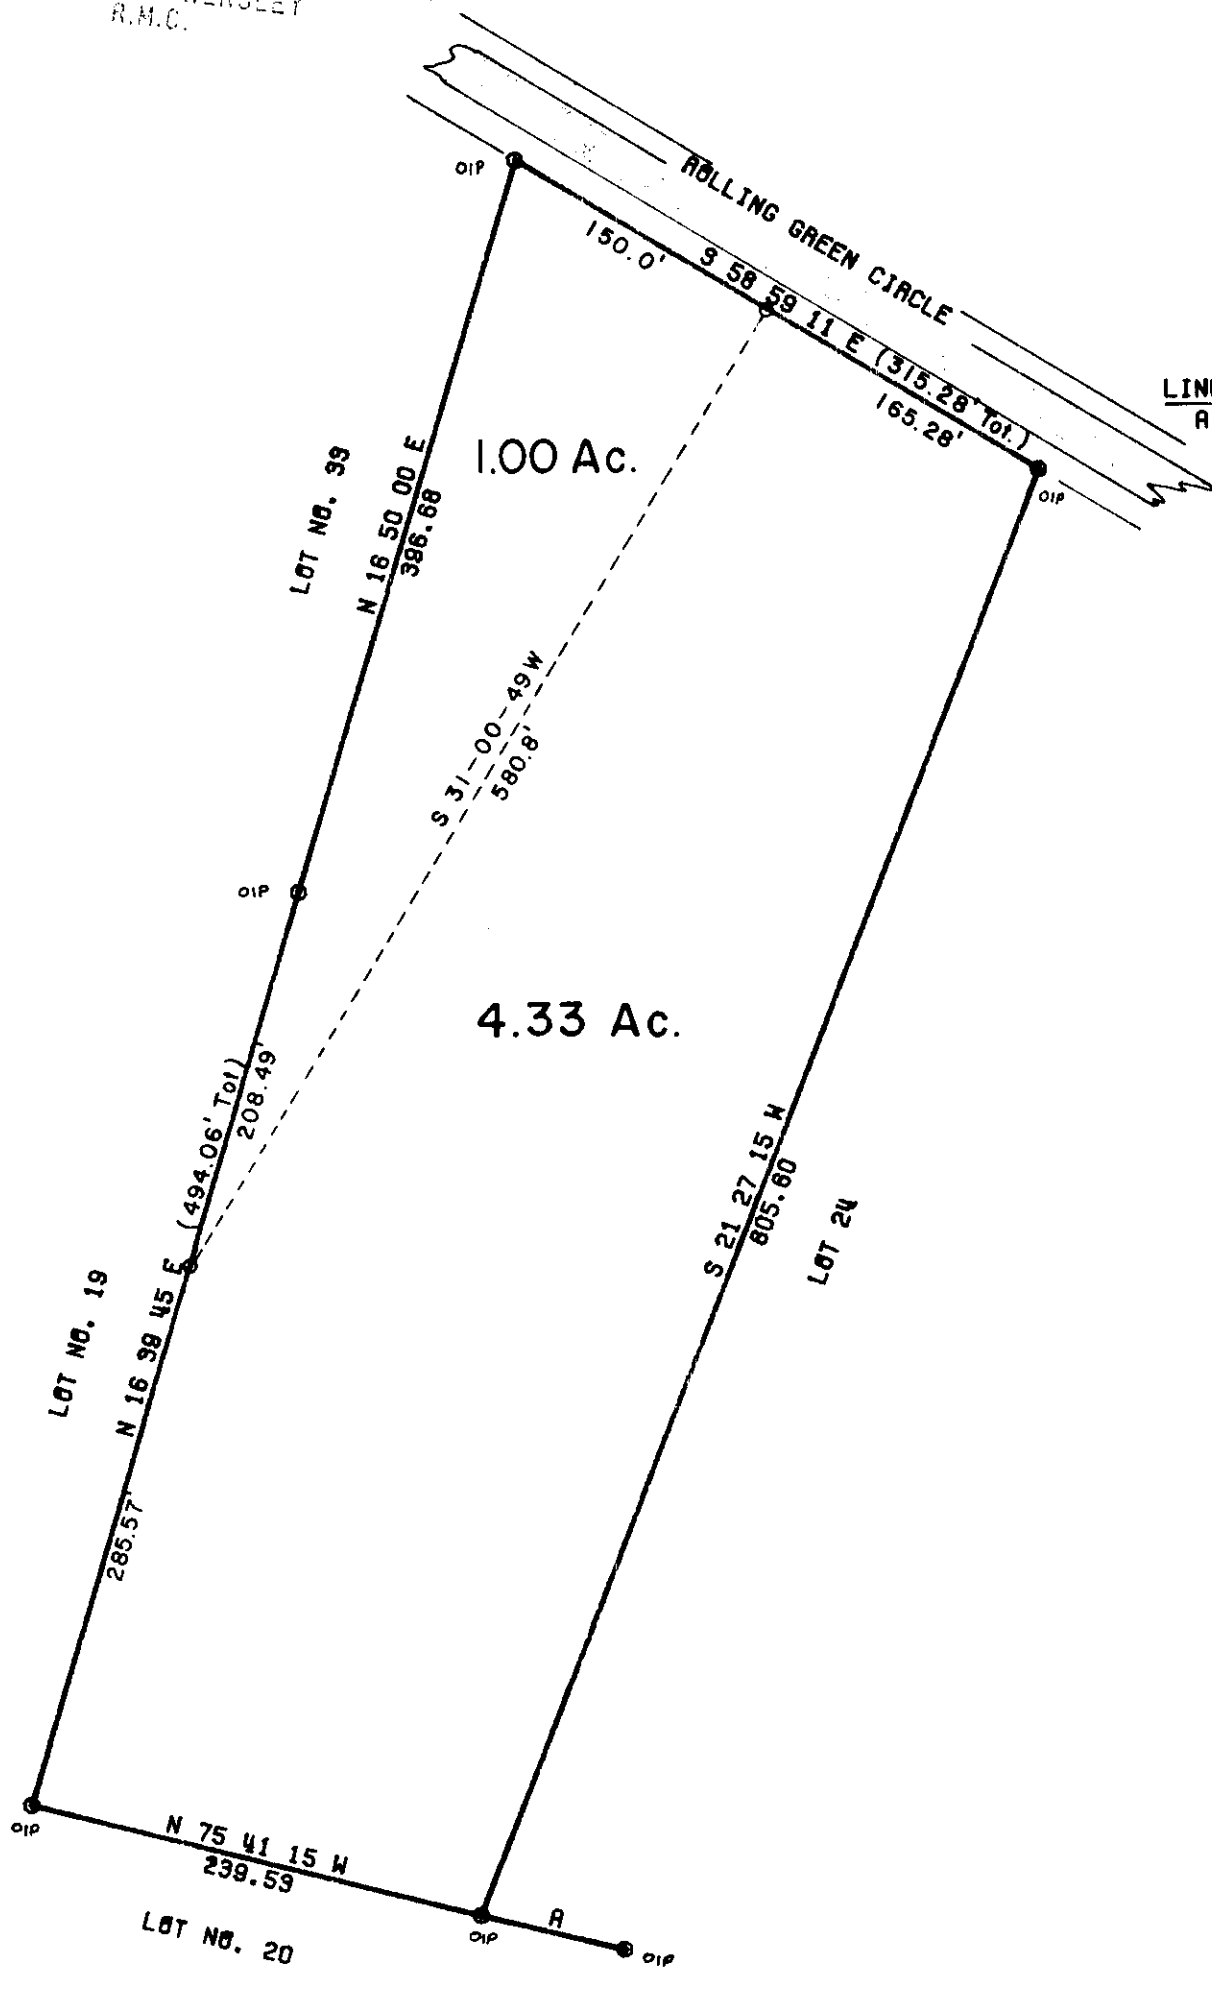


MICROFILMED

FILED  
GREENVILLE CO. S. C.

AUG 9 3 19 PM '78

DONNIE S. TANKERSLEY  
R.M.C.

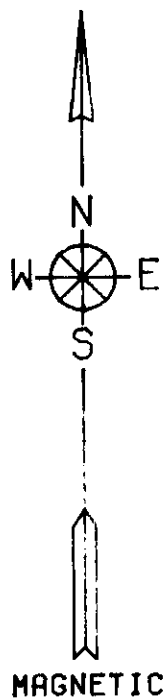


LINE	BEARING	LENGTH
A	N 76 20 15 W	76.53

✓ 16-P-89

4397

### ARBOR ENGINEERING

ACREAGE - 5.329  
PLAT OF UNBALANCED TRAVERSE  
PRECISION OF FIELD SURVEY - 1:10000  
SCALE 1 IN. = 100 FT.

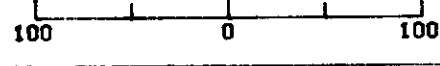

DATE: FEBRUARY 22, 1978  
STATE OF SOUTH CAROLINA  
COUNTY OF GREENVILLE  
ON ROLLING GREEN CIRCLE

PLAT PREPARED FOR  
DOUGLAS C. SNIPES AND  
MARJORIE R. SNIPES

ACCURACY CERTIFIED

*R. J. Cooper*  
R. J. COOPER, P.E. & L.S. 4688  
ROBERT W. FRUST, P.E. 5716

NOTE: ALL CORNERS MARKED BY IRON PINS UNLESS OTHERWISE INDICATED  
REF. PLAT BOOK PG. 14 FIELD WORK BY SOREBEE-CARTEE

