



6-P-96

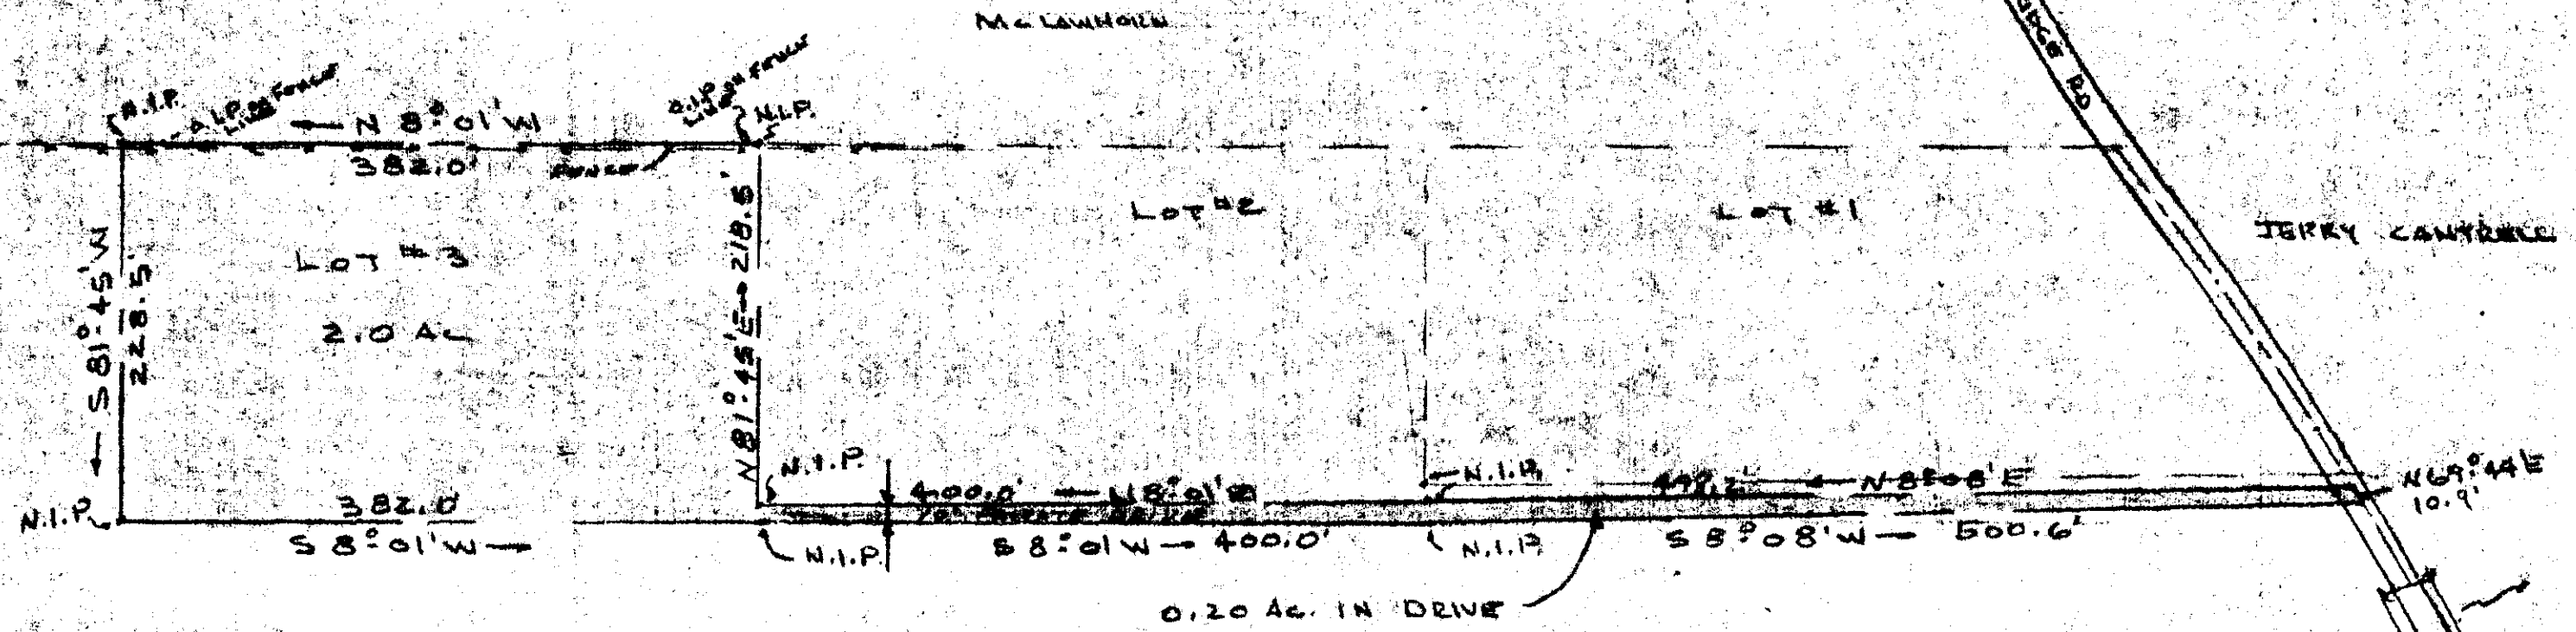

CHARLES S. MASTERS

FILED
 GREENVILLE CO. S.C.
 AUG 24 11 19 PM '78
 DONNIE S. TANKERSLEY
 R.H.C.

I CERTIFY THE ABOVE TRACT HAS
 BEEN SURVEYED AND IS AS SHOWN.

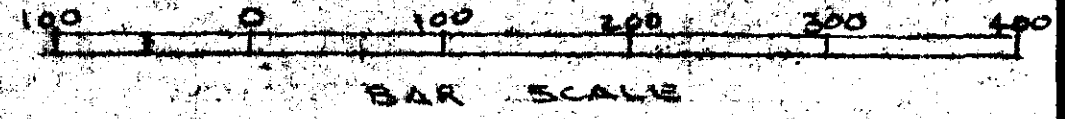


ABOVE PROPERTY BEING IN
 GREENVILLE CO., FAIRVIEW TOWNSHIP
 SIMPSONVILLE S.C.

Charles S. Masters
 S.C. REG. NO. 4555

6123

REF. DEED BK 688 PG. 140

16-P-96

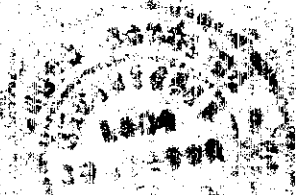

PROPERTY OF PERRY L. MASTERS		
SCALE 1" = 100'	APPROVED BY:	DRAWN BY E.T.G.
DATE 7/20/78		REVISED
GOULD & ASSOC. SURVEYORS TAYLORS, S.C.		
LOT No. 3		DRAWING NUMBER