


MICROFILMED

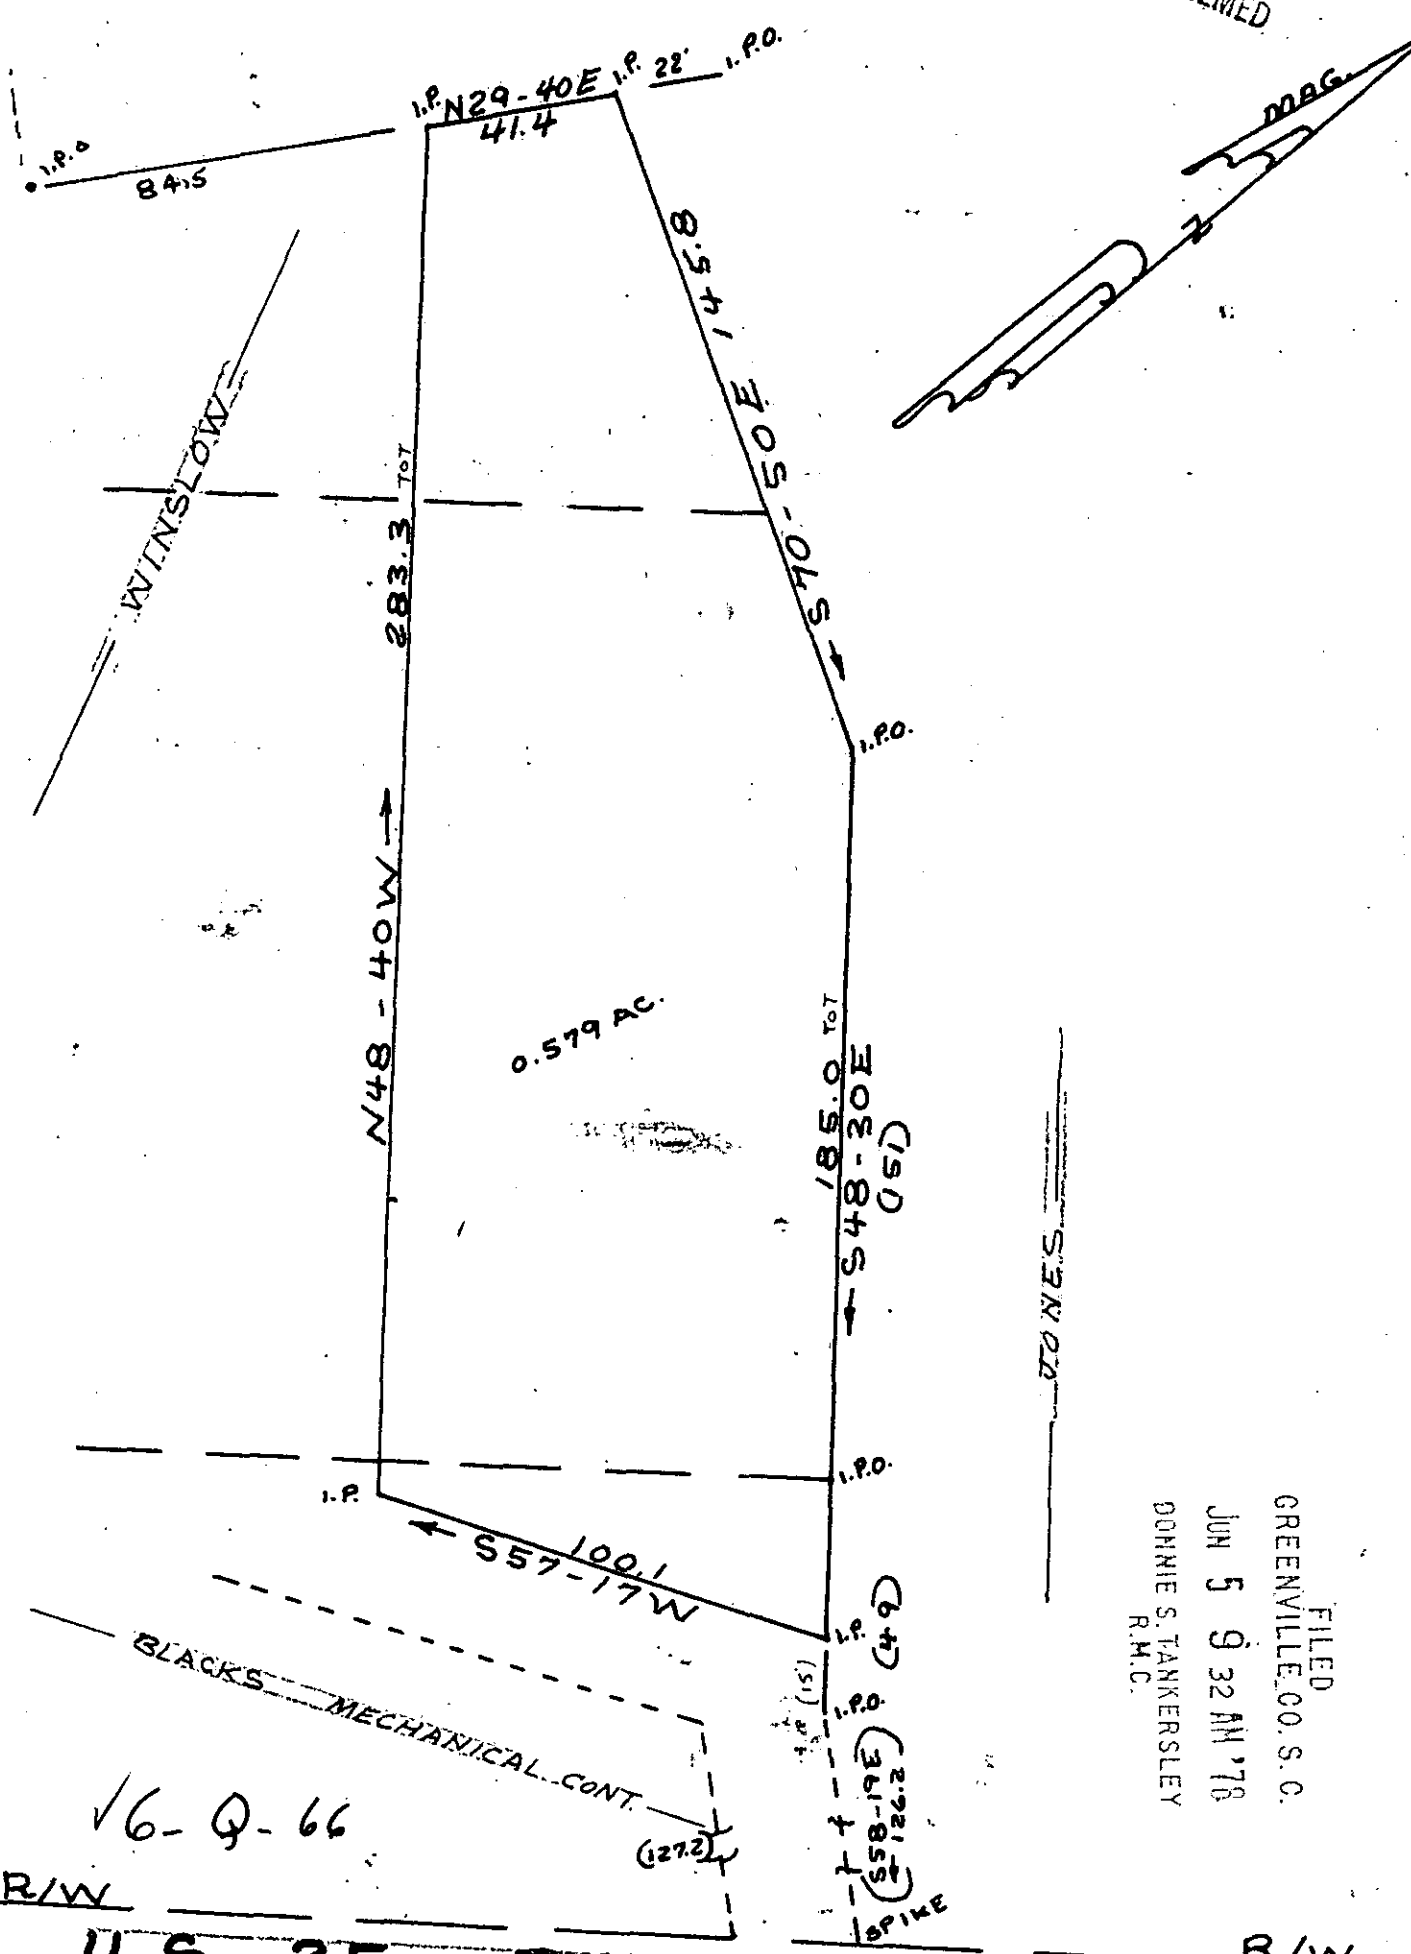

FILED
 GREENVILLE CO. S. C.
 JUN 5 9 32 AM '78
 DONNIE S. TANKERSLEY
 R.M.C.

✓ 6-9-66

U.S. 25 BY-PASS (HWY -250)

PLAT FOR 36356


VIRGINIA WINSLOW

NEAR THE CITY OF GREENVILLE

GREENVILLE COUNTY S. C.

WEBB SURVEYING & MAPPING CO.

SCALE 1" = 40' MAY 1978

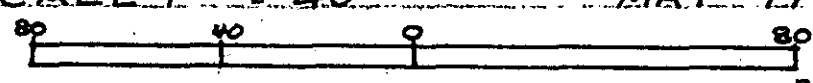

CHARLES F. WEBB
 REGISTERED
 1577
 LAND SURVEYOR
 SOUTH CAROLINA

REGISTERED
 1577
 LAND SURVEYOR
 SOUTH CAROLINA

GCTO --- 1 JUN 5 78 1.000CI