


NOTE: PROPERTY SUBJECT TO SEWER LINE AND TOWER LINE R/W.

MICROFILMED

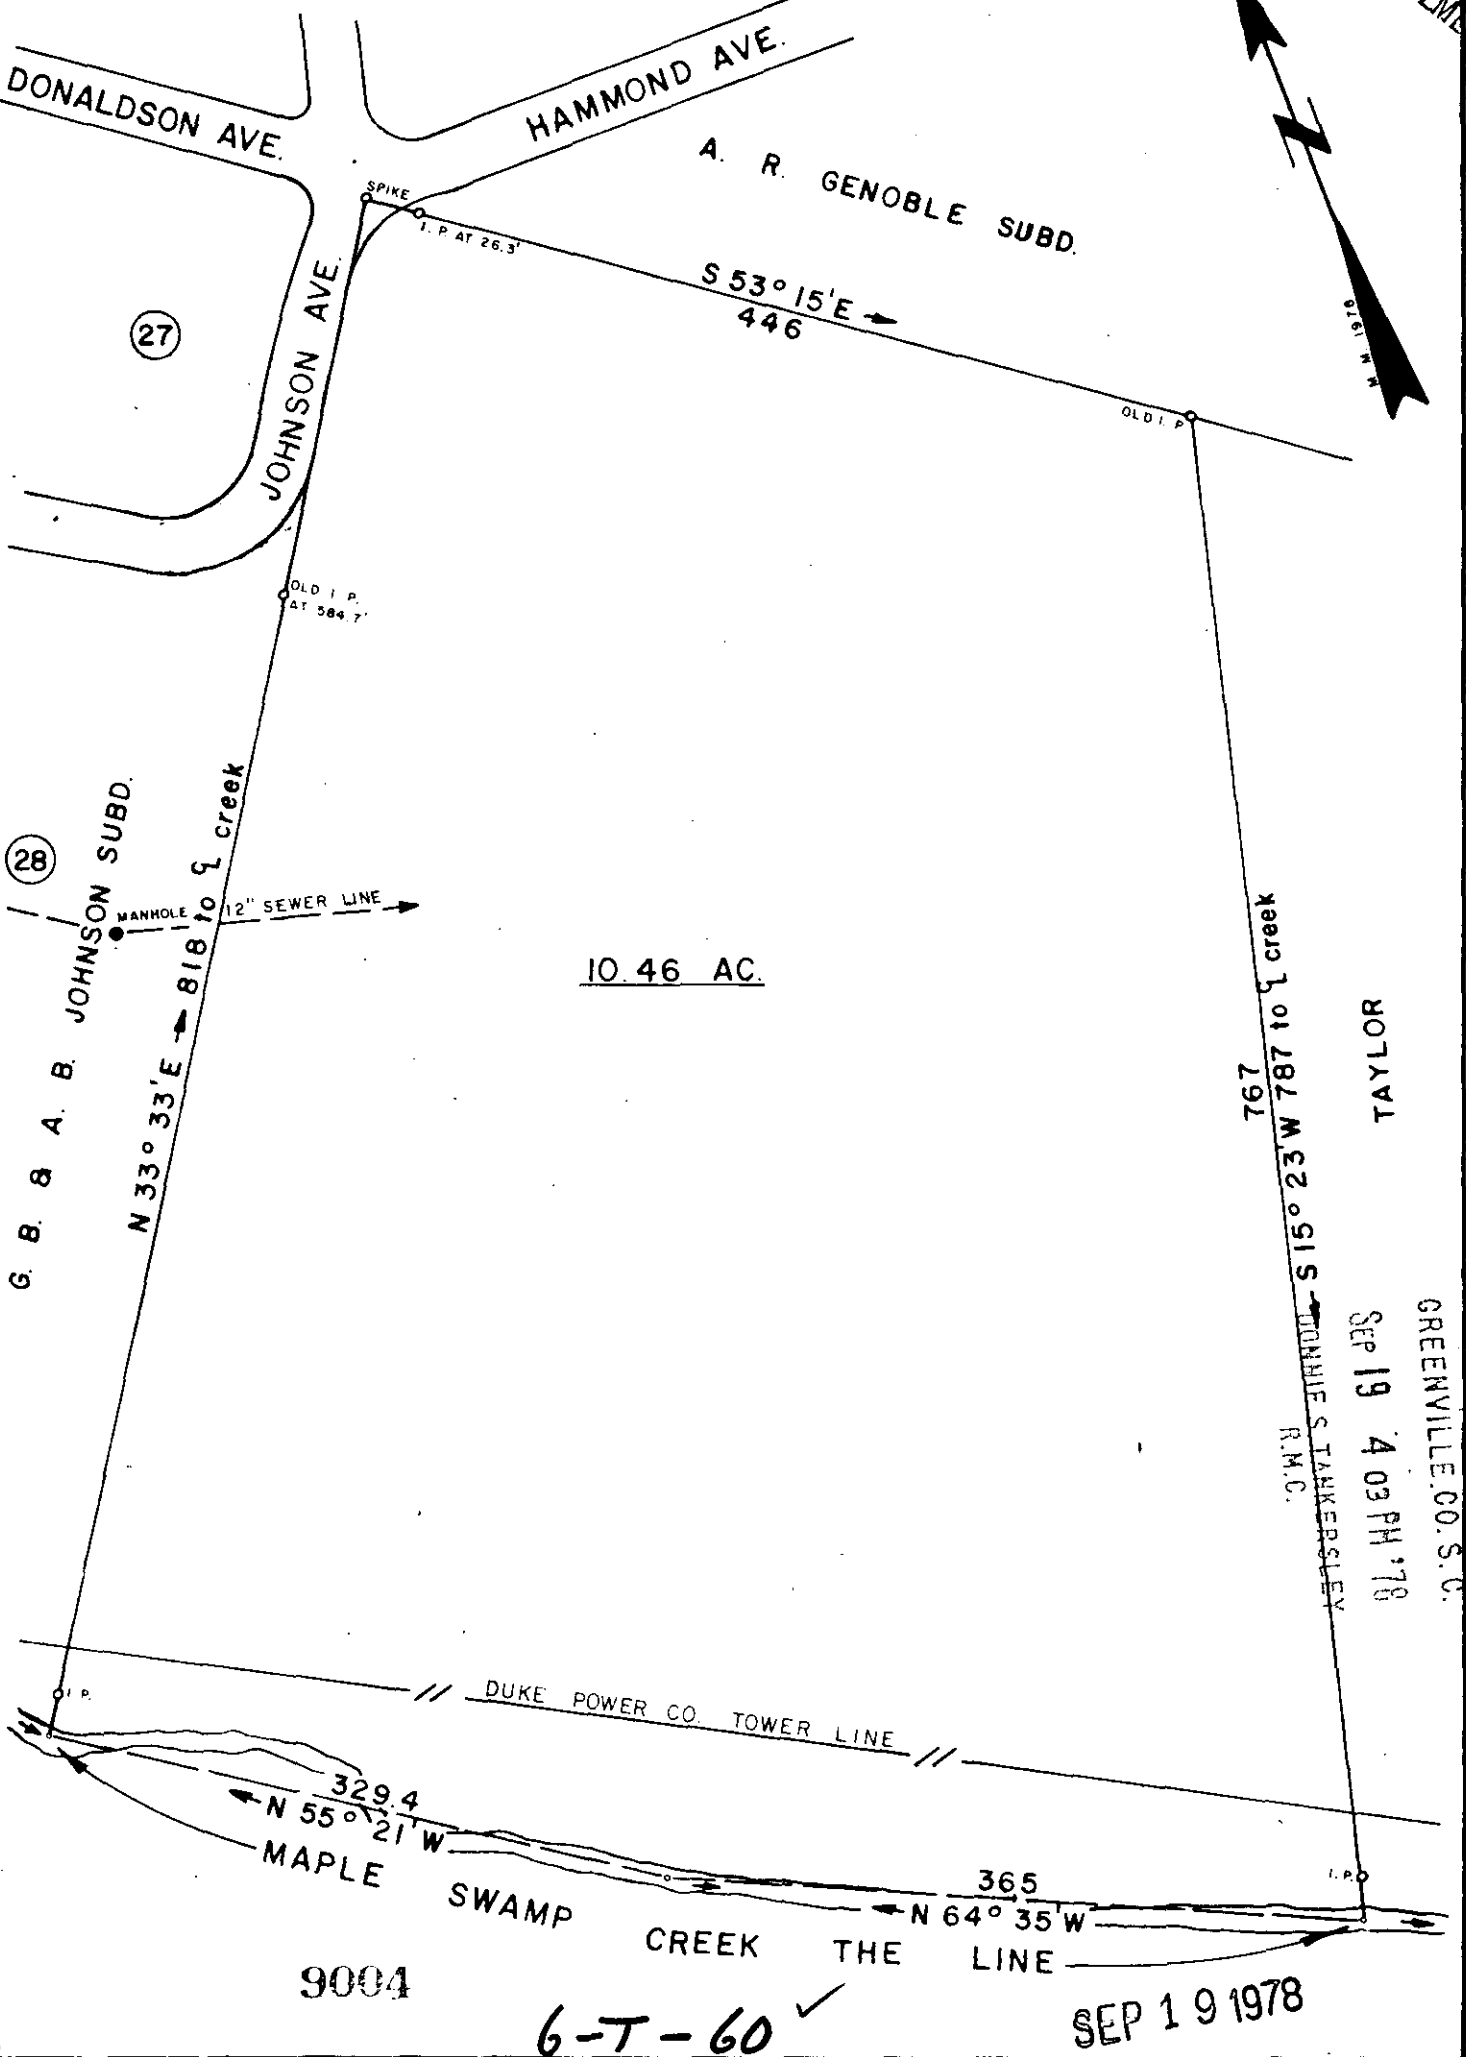

10.46 AC.

JO 71 Y 1 A 1

GREENVILLE, CO. S. C.
SEP 19 4 03 PM '78
DORRIS S. TARKER-SLEY
R.M.C.

FILED


6-T-60 ✓

SEP 19 1978

SURVEY FOR
CALLIE F. HARBIN

LOCATED AT GREER.

COUNTY: GREENVILLE	COUNTY BLOCK MAP: G 2-3-19	STATE: SOUTH CAROLINA
DATE: APRIL 7, 1978	SCALE: 1" = 100'	FIELD CHIEF: B. E. H.
WOLFE & HUSKEY, INC. ENGINEERING and SURVEYING		DRAWN BY: L. B. M.
P. O. BOX 35 LYMAN, S. C. 29365		

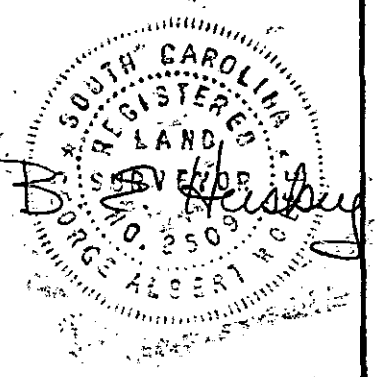

GC 10
1 SEP 19 78