


CHARLES MARION CHAPMAN

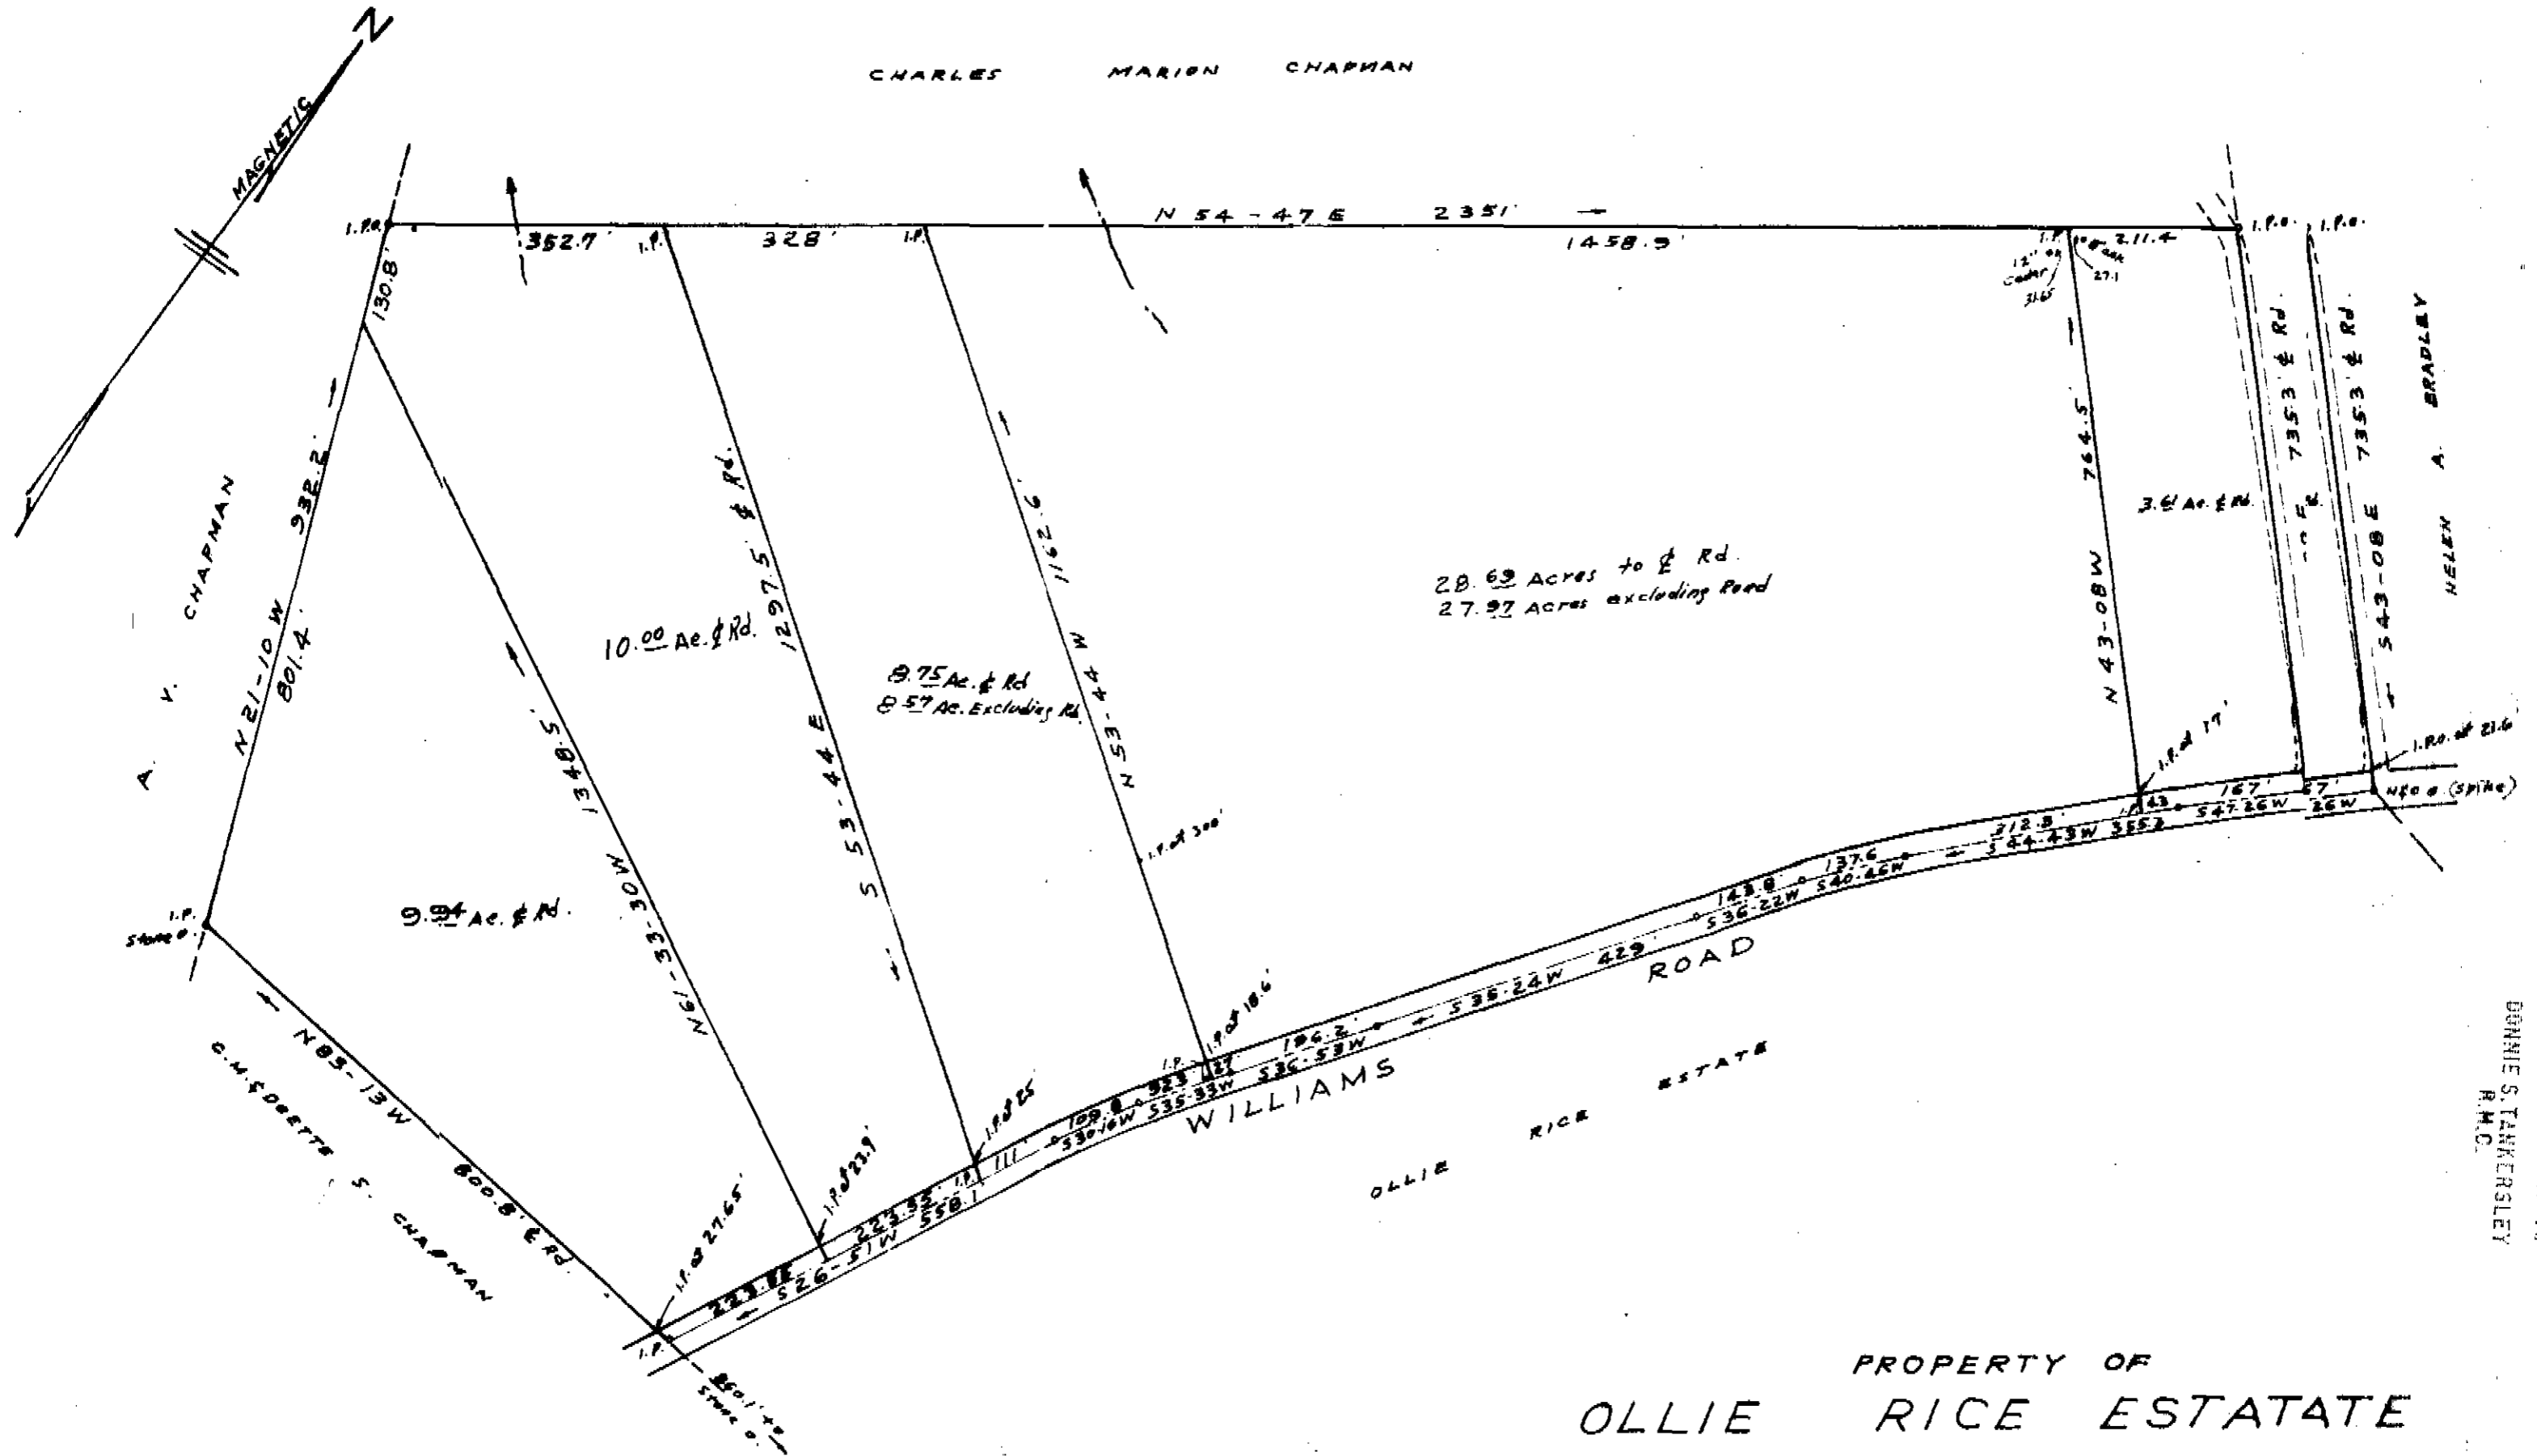

FILED
 GREENVILLE CO. S. C.
 OCT 2 3 29 PM '78
 DONNIE S. TANKERSLEY
 R.M.C.

PROPERTY OF
OLLIE RICE ESTATE

10399


GREENVILLE COUNTY S. C.

SCALE 1" = 200' SEPT. 1975/975

6-4-22

OCT 21 1978

C.O. RIDDLE - Reg. L.S. 1347 - Gre. Greenville, S.C.

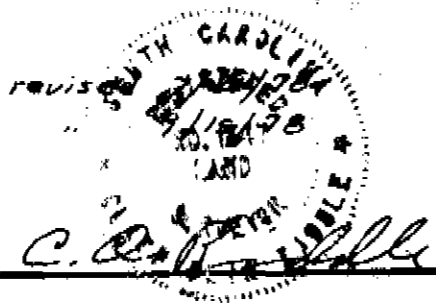

GCTD --- J OC 2 78 144 2.00CI

MICROFILMED