


FILED
GREENVILLE CO. S.
OCT 27 3 08 PM '78
DONNIE S. TANKERSLEY
R.M.C.

I-385

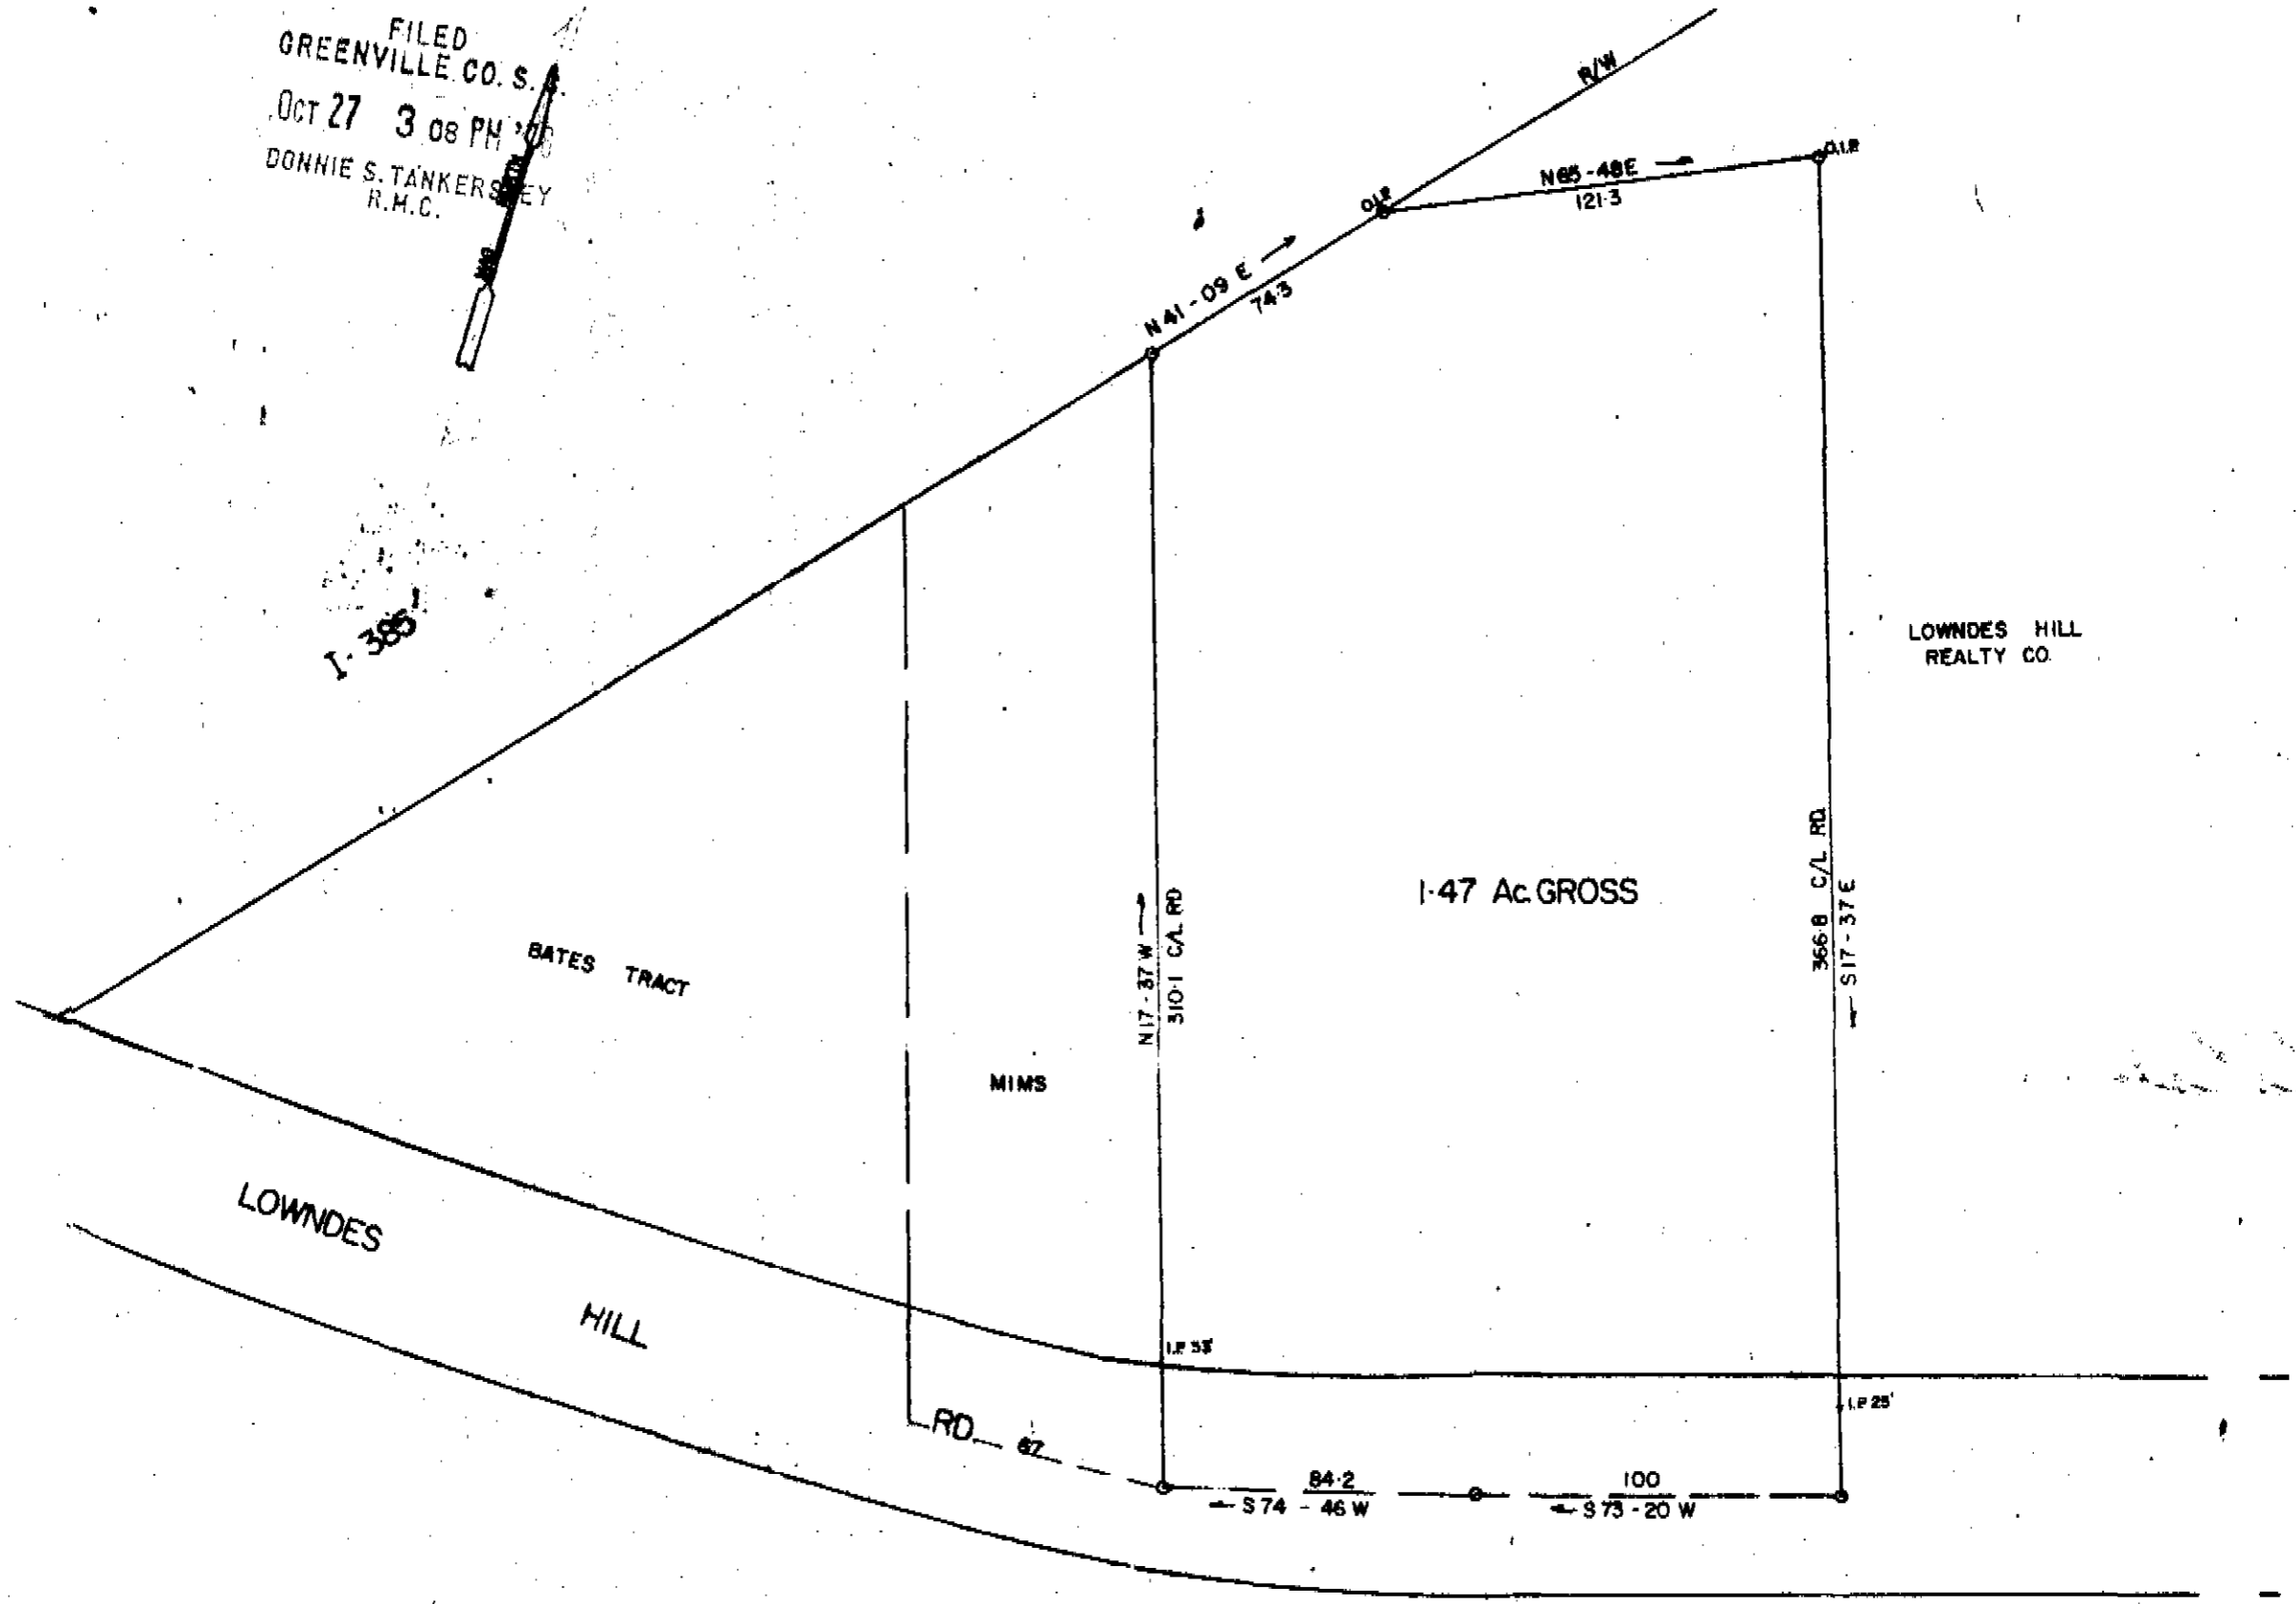

LOWNDES HILL
REALTY CO.

1-47 Ac. GROSS

BATES TRACT

MIMS

LOWNDES
HILL

RD 67

S 74 - 46 W 84.2


S 73 - 20 W 100

GCTC --- 1002778 271

13242

PROPERTY OF
LILLIAN WARE FRANKLIN

GREENVILLE S. C.
SCALE 1"=50' SEPT. - 26 - 78

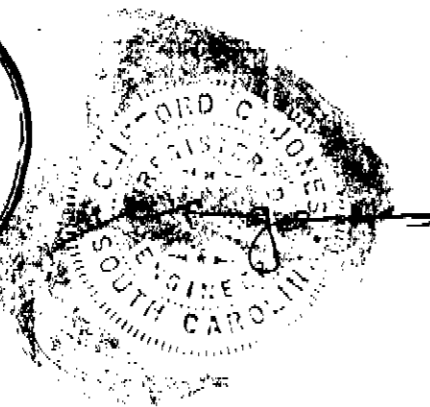

✓ 6-4-34

2.0001

MICROFILMED