
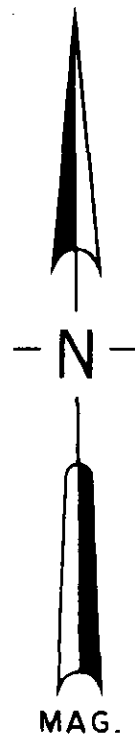


E. A. GREEN

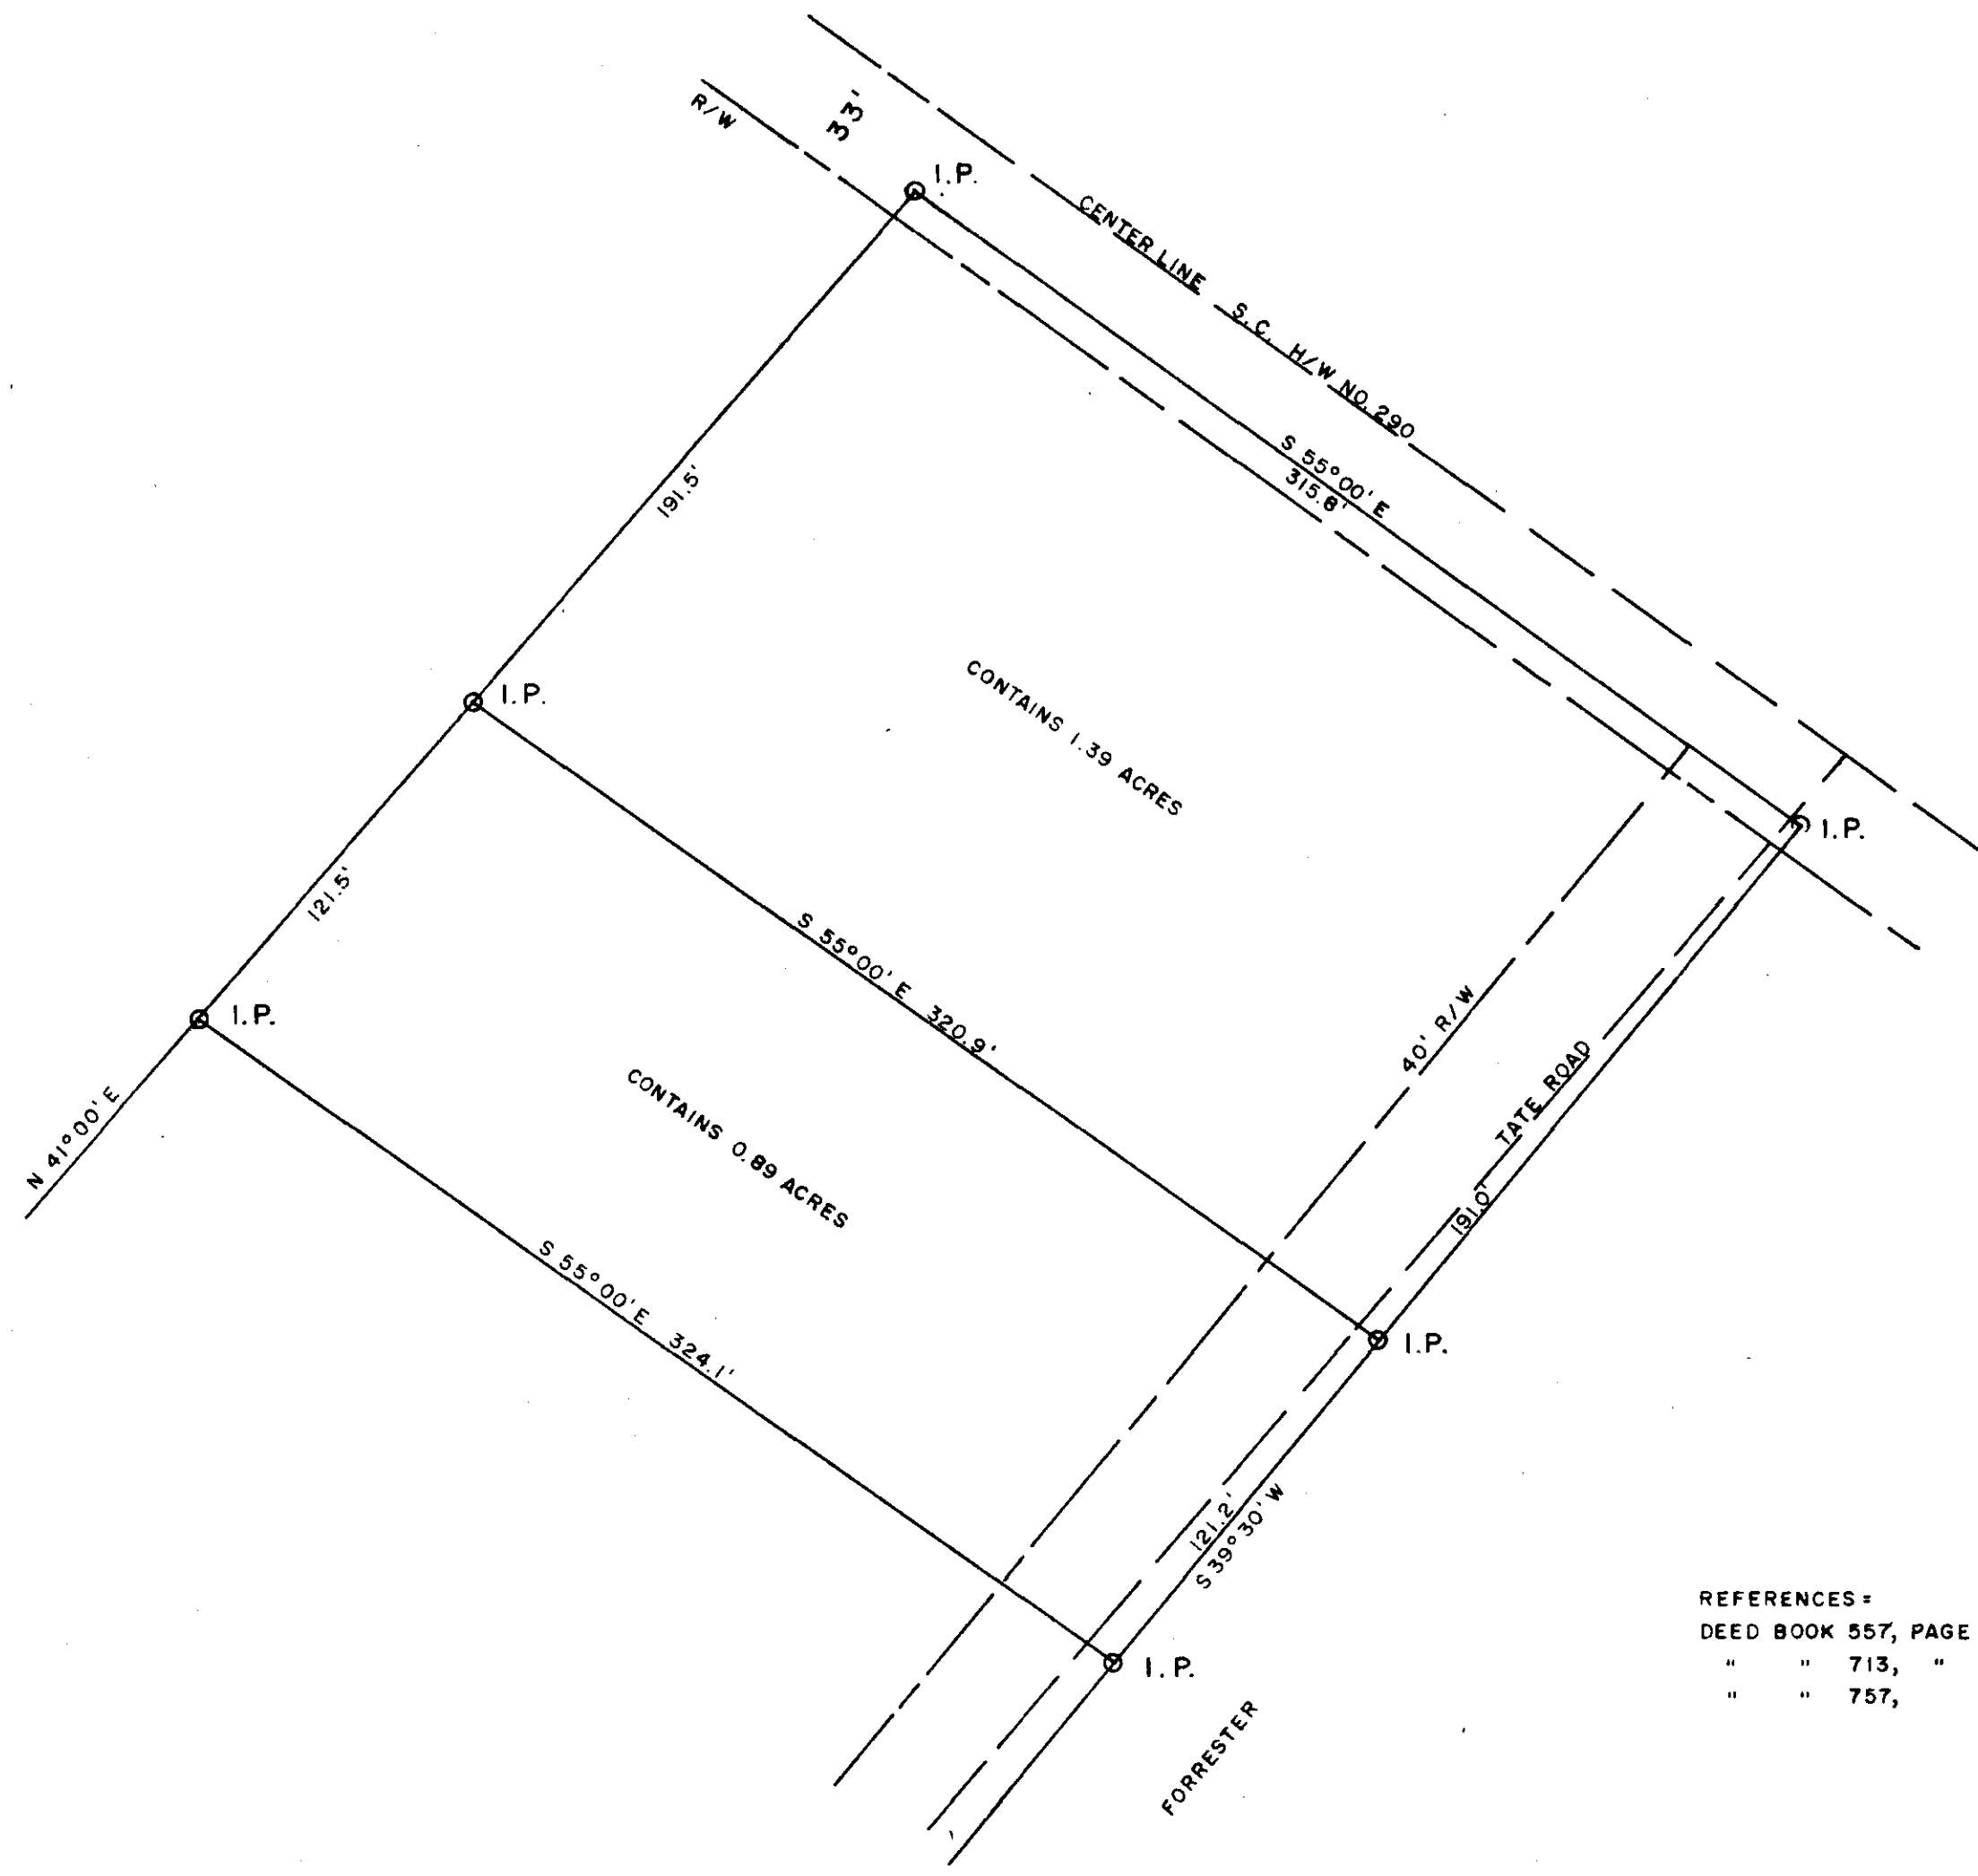

REFERENCES =
 DEED BOOK 557, PAGE 213
 " " 713, " 326
 " " 757, 272

FILED
 GREENVILLE CO. S. C.
 JAN 26 11 21 AM '79
 DONNIE S. TANKERSLEY
 R.M.C.

Thomas D. Lindsey
 R.L.S. #6949

22060

✓ 6 V-42

ANN TRAMMELL ESTATE LOCATED IN O'NEAL TWP., GREENVILLE CO., S.C.	
SCALE 1" = 50'	APPROVED BY
DATE 11-2-1978	DRAWN BY W.C.L.
SURVEYED FOR SYBIL L. LISTER	
SURVEYED BY LINDSEY & ASSOC.	DRAWING NUMBER 1079

MICROFILMED