


City Heights
(A Limited Partnership)

26535

6-V-61

6-V-60

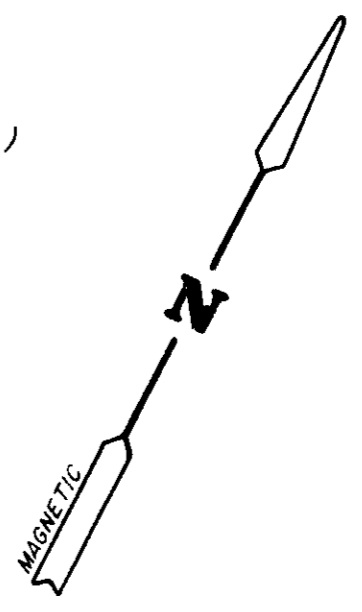

2' Wide strip property of Georgia Industrial Realty Co. (now or formerly)

ASPHALT PAVING

8.09 Acres

BUILDING

Patewood Corporation

WORLEY ROAD
MAINTAINED BY GREENVILLE COUNTY
AS PUBLIC ROAD (NO FORMAL R/W)

SOUTHERN RAILROAD

ARCADIA DRIVE

NOTE: All bearings shown clockwise.

FILED
GREENVILLE CO. S.C.
MAR 16 12 30 PM '79
DONNIE S. TANKERSLEY
R.M.C.

James R. Freeland



James R. Freeland

STATE OF SOUTH CAROLINA GREENVILLE COUNTY	
SCALE: 1" = 50'	DRAWN BY: B.R. & L.H.E.
DATE: FEB. 27, 1979	
BIKEVA ENTERPRISES A GENERAL PARTNERSHIP	
FREELAND & ASSOCIATES GREENVILLE, S.C.	
79-2918	

GCIO 3 ME 16.79 633 4-0001