
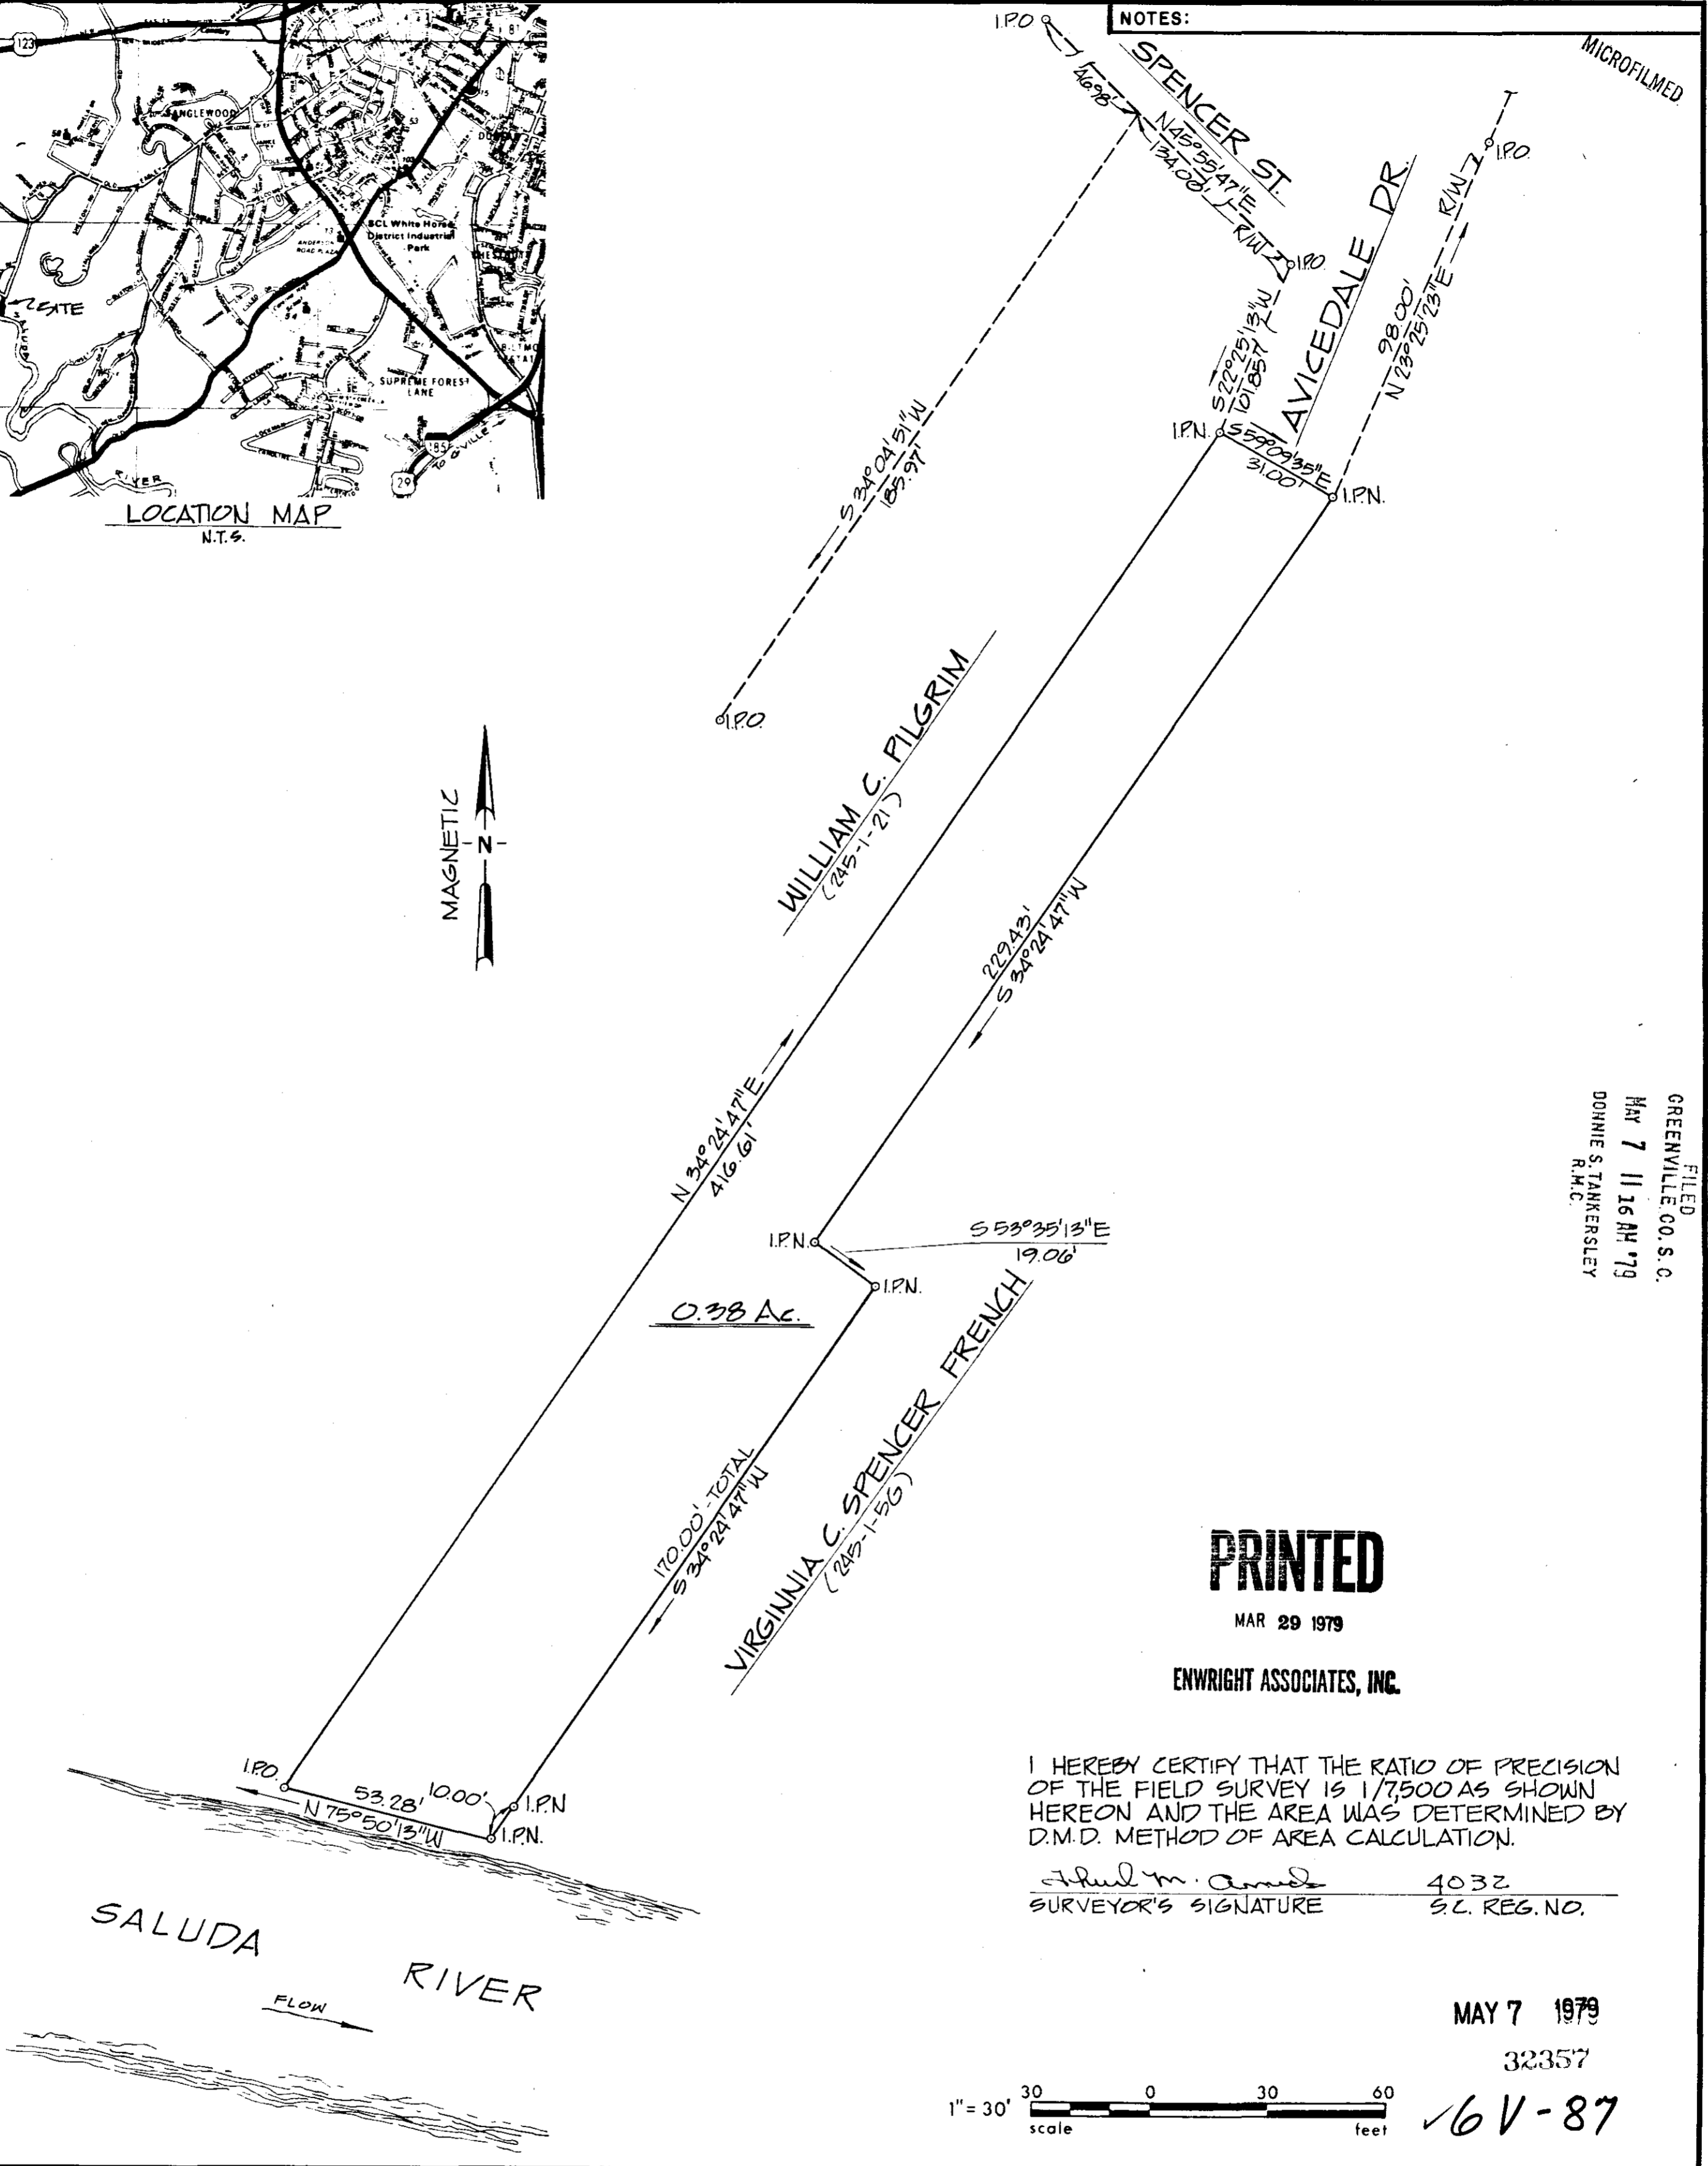


LOCATION MAP
N.T.S.

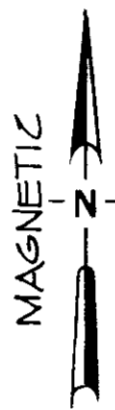

NOTES:

MICROFILMED

FILED
 GREENVILLE CO. S. C.
 MAY 7 11 16 AM '79
 DONNIE S. TANKERSLEY
 R.M.C.

PRINTED


MAR 29 1979

ENWRIGHT ASSOCIATES, INC.

I HEREBY CERTIFY THAT THE RATIO OF PRECISION OF THE FIELD SURVEY IS 1/7500 AS SHOWN HEREON AND THE AREA WAS DETERMINED BY D.M.D. METHOD OF AREA CALCULATION.


Paul M. Ames
 SURVEYOR'S SIGNATURE 4032
 S.C. REG. NO.

MAY 7 1979
 32357

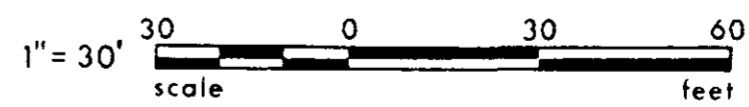

16V-87

REV.	DATE	BY	DESCRIPTION	APP.
0	3/20/79	WHP	ISSUED FOR REVIEW	

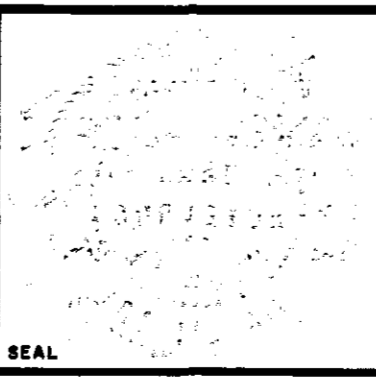

A SURVEY FOR:
PARKER SEWER AND FIRE SUBDISTRICT
 GREENVILLE COUNTY, SOUTH CAROLINA

enwright associates, inc.
 engineers planners surveyors
 GREENVILLE, SOUTH CAROLINA

WHP	TMA	TMA	FILE	RETIRED
DRAWN	DESIGN	CHECK		
3/20/79	1" = 30'			77003
DATE	SCALE	DWG. NO.		