



FILED
GREENVILLE CO. S. C.
MAY 9 4 19 PM '79
DONNIE S. TANKERSLEY
R.M.C.

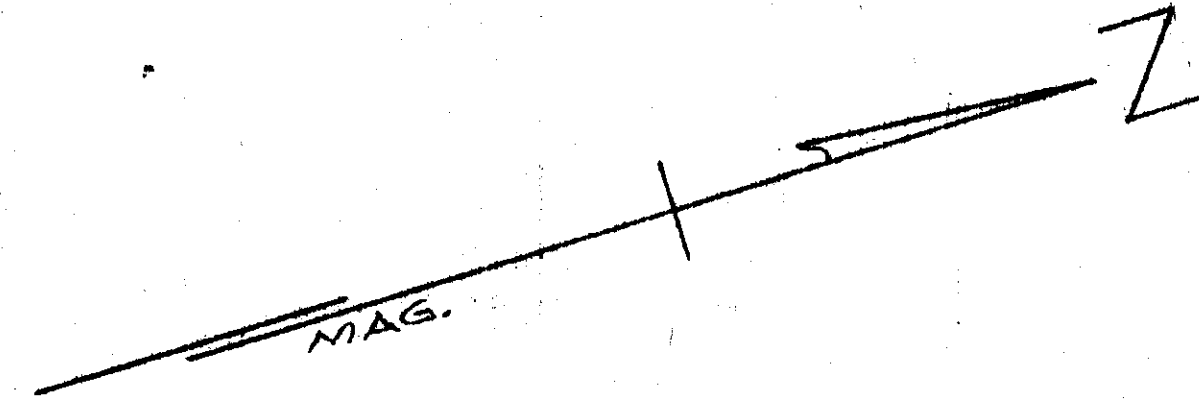

**SURVEY FOR
SOUTHERN ICE CO.**
GREENVILLE, S.C.
MAY 2, 1979 SCALE 1"=50'

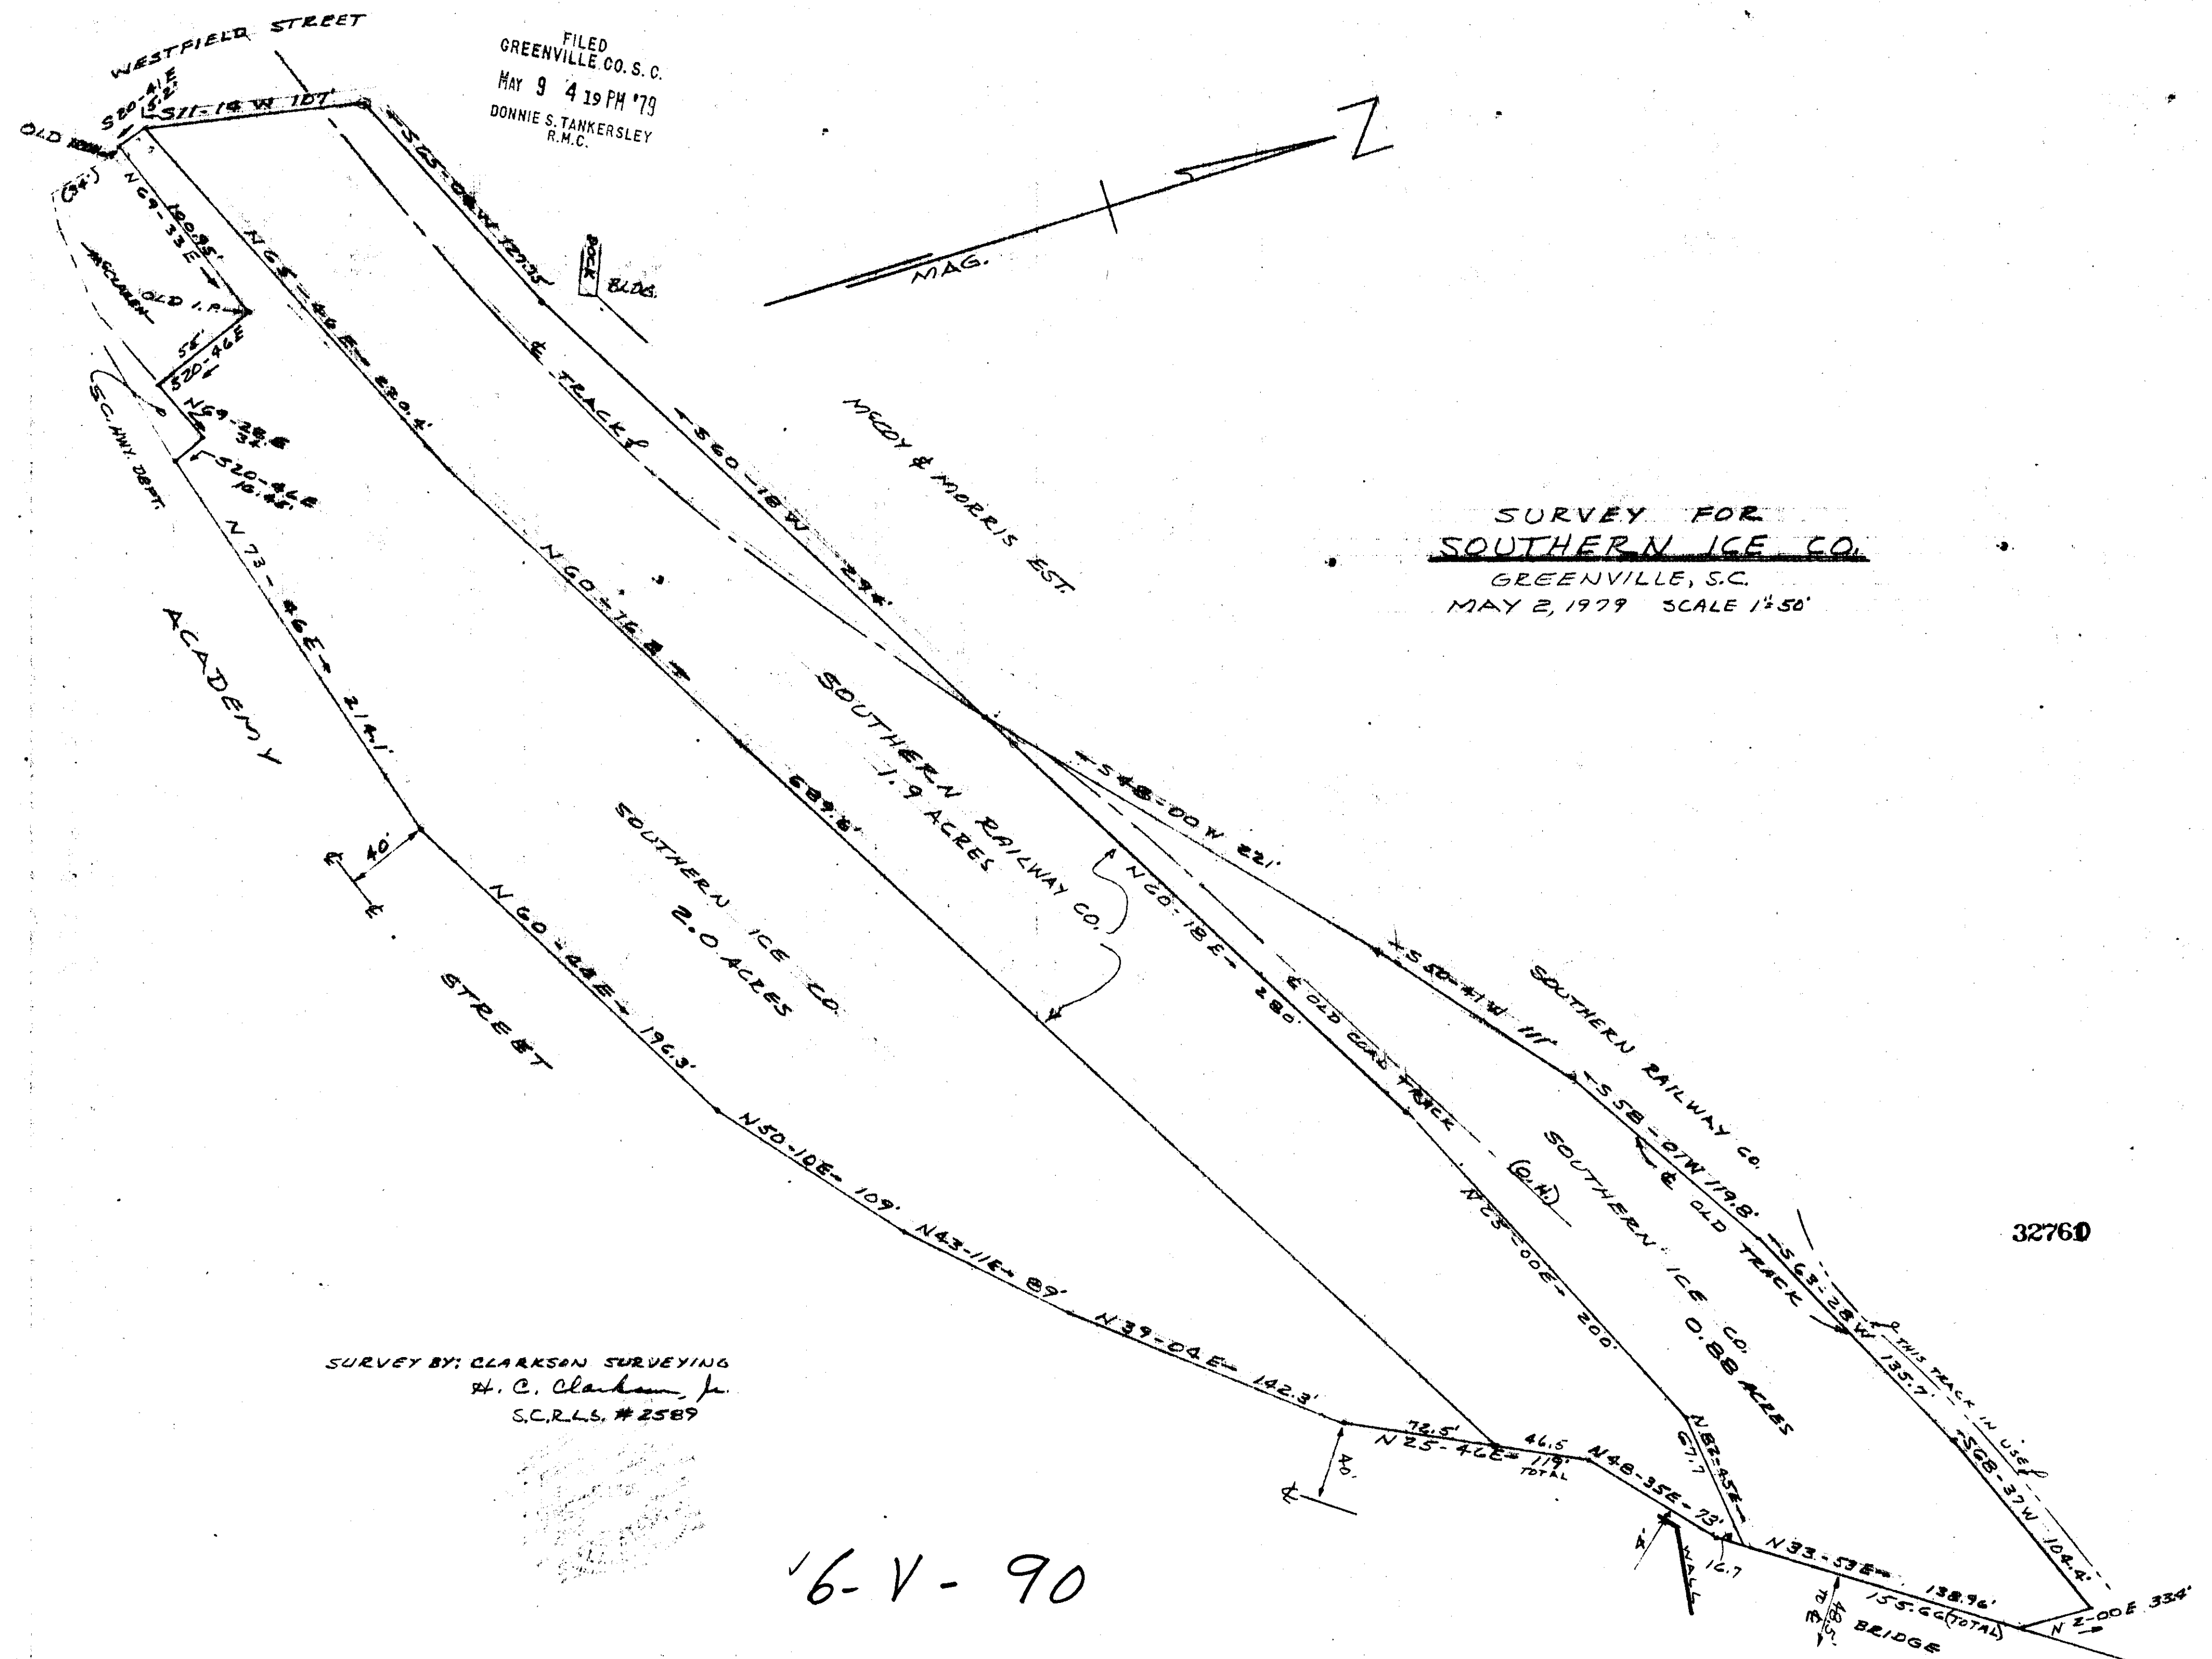

SURVEY BY: CLARKSON SURVEYING
H. C. Clarkson, Jr.
S.C.R.L.S. #2589

16-V-90

32760