


FILED  
 GREENVILLE, CO. S. C.  
 MAY 30 11 12 AM '79  
 DONNIE S. TANKERSLEY  
 R.M.C.

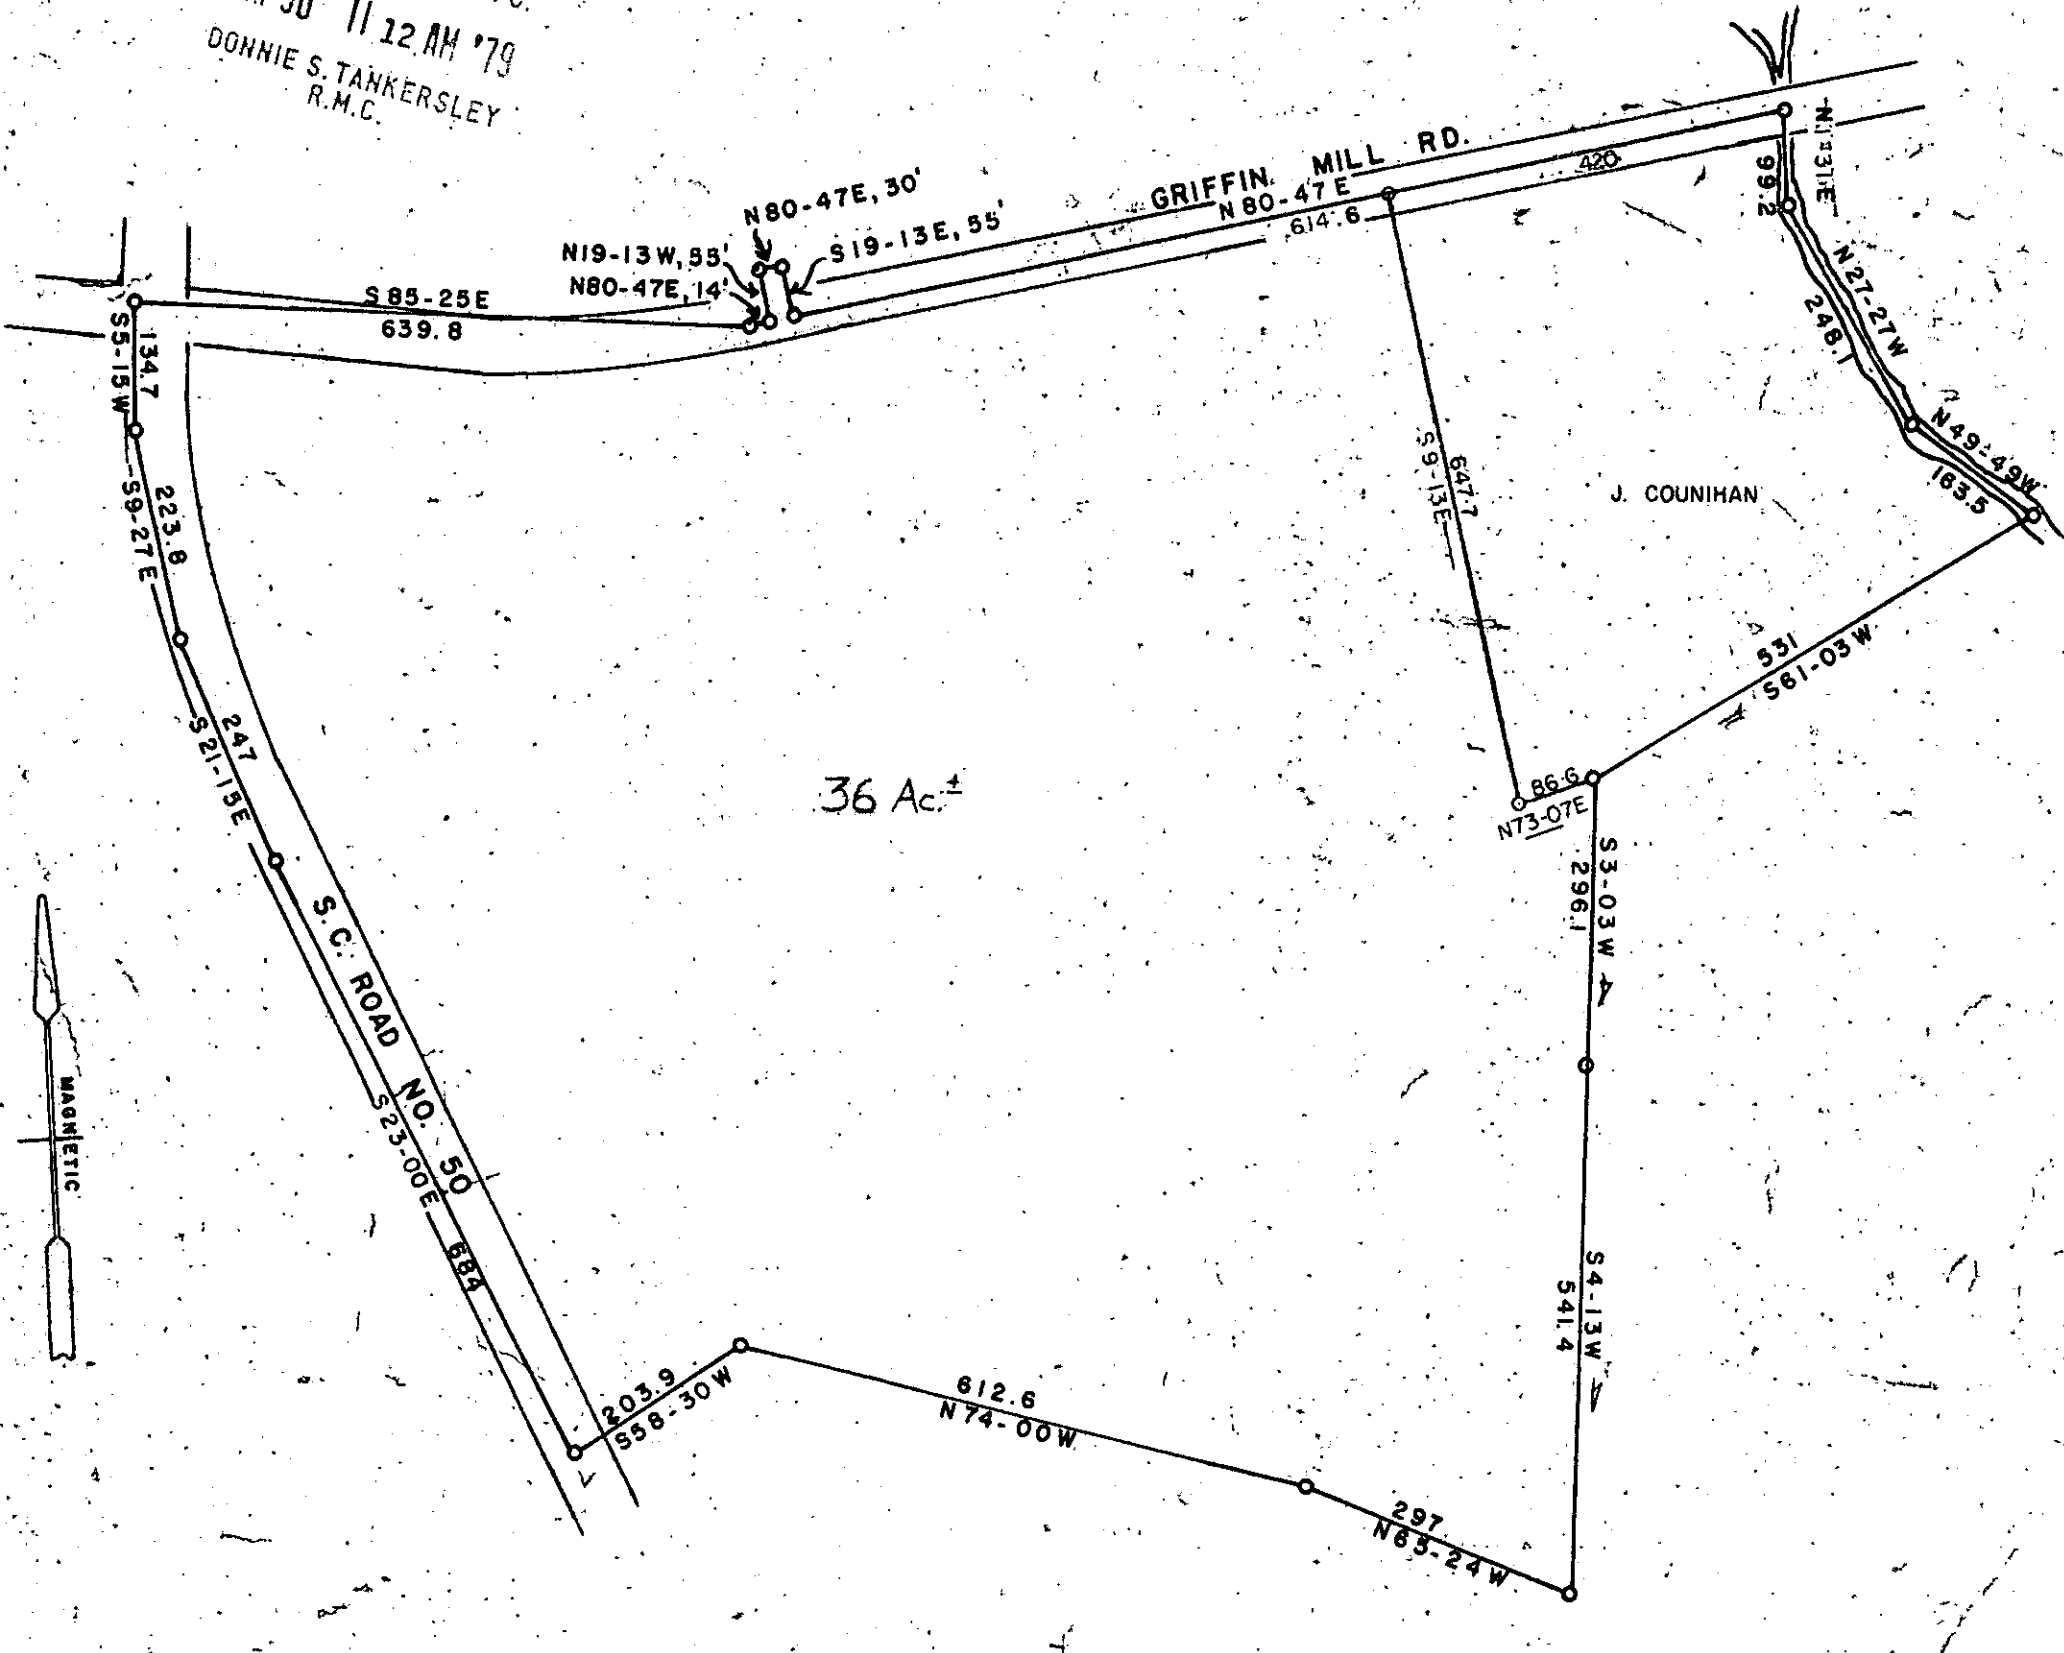


PROPERTY OF

C. K. PRICE

MAY 30 1979

GREENVILLE COUNTY S. C.  
 SCALE 1" = 200' APRIL 26, 1977

35221

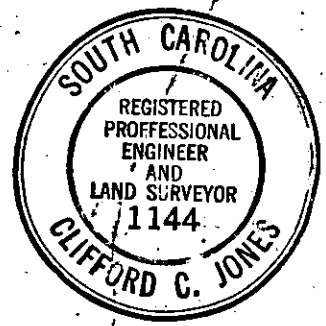

GCTO ----- 3 MY 30 79 1228

NOTE: THIS PLAT COMPILED FROM SURVEYS BY OTHERS.

2.00CT

7-A-87



MICROFILMED