


FILED
GREENVILLE CO. S. C.
AUG 22 2 54 PM '79
DONNIE S. TANKERSLEY
R.M.C.

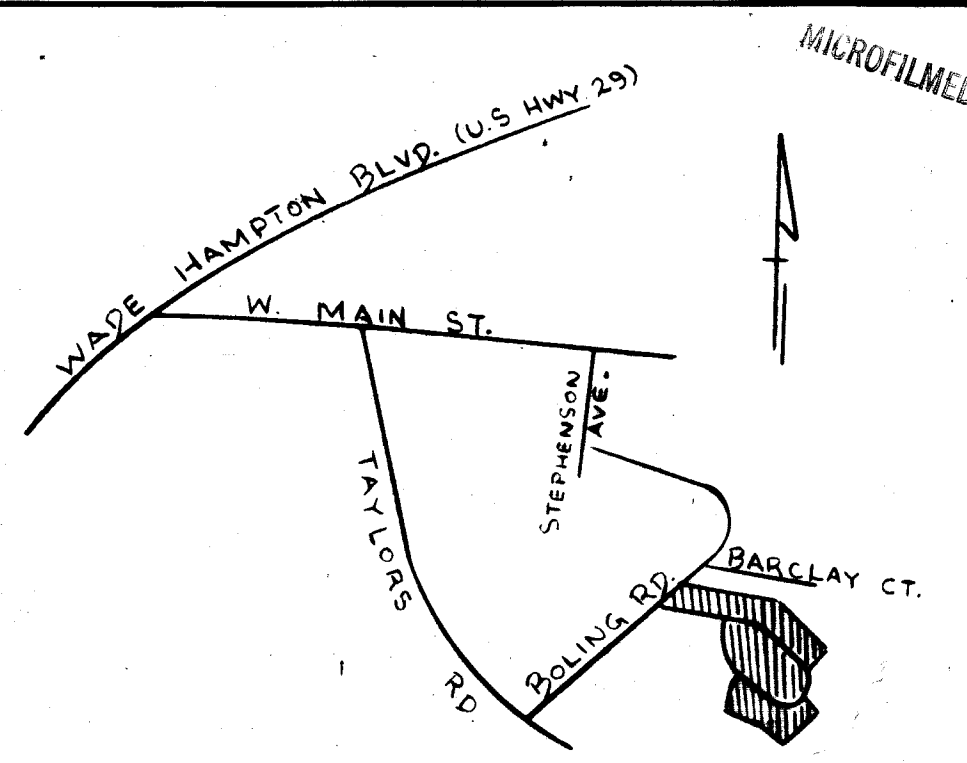

LOCATION MAP

FINAL PLAT

CERTIFICATE OF OWNERSHIP AND DEDICATION

"The undersigned hereby acknowledge that I am fee and the owner of the property shown and described herein and that I have hereby adopted this plan of subdivision with my best fee consent and that I have established the minimum building restriction lines, and hereby dedicate to public use as roads, streets, and easements, forever all areas so shown or indicated on said plan.

8 / 4 / 78

CERTIFICATE OF ACCURACY

"I, R. W. Dalton, certify that this plat was taken by me and drawn under my supervision (an actual survey made under my supervision from an actual survey made by me) (detailed description recorded in Book _____ Page _____ Book _____ Page _____, etc.) (other); that the boundaries not surveyed are shown as broken lines plotted from information found in Book _____ Page _____; that this plat was prepared in accordance with the Greenville County Subdivision Regulations as adopted.

August 4, 1978
 DATE
 R. W. Dalton
 LICENSED ENGINEER OR REGISTERED SURVEYOR

S. C. Registration No. 916

CERTIFICATE OF APPROVAL FOR RECORDING

"I hereby certify that the subdivision plat shown herein has been found to comply with the Subdivision Regulations for Greenville County, with the exception of such variances, if any, as are noted in the minutes of the Greenville County Planning Commission of Greenville County, South Carolina, and that it has been approved for recording in the office of the County Register of Deeds Conveyances."

8/22/78
 DATE

 GREENVILLE COUNTY PLANNING COMMISSION

FILE NUMBER
78-101


BOLING COURT

WESTMINSTER COMPANY
 OWNER
 DALTON & NEVES ENGS.
 &
 PIEDMONT ENGINEERS
 SURVEYOR


NO. OF ACRES: 5.00 ± SQUARE FEET: 0
 NO. OF LOTS: 36 DATE: AUG., 1978

SCALE: 1" = 100'

RECORDING FEE
 PAID \$ 5.00

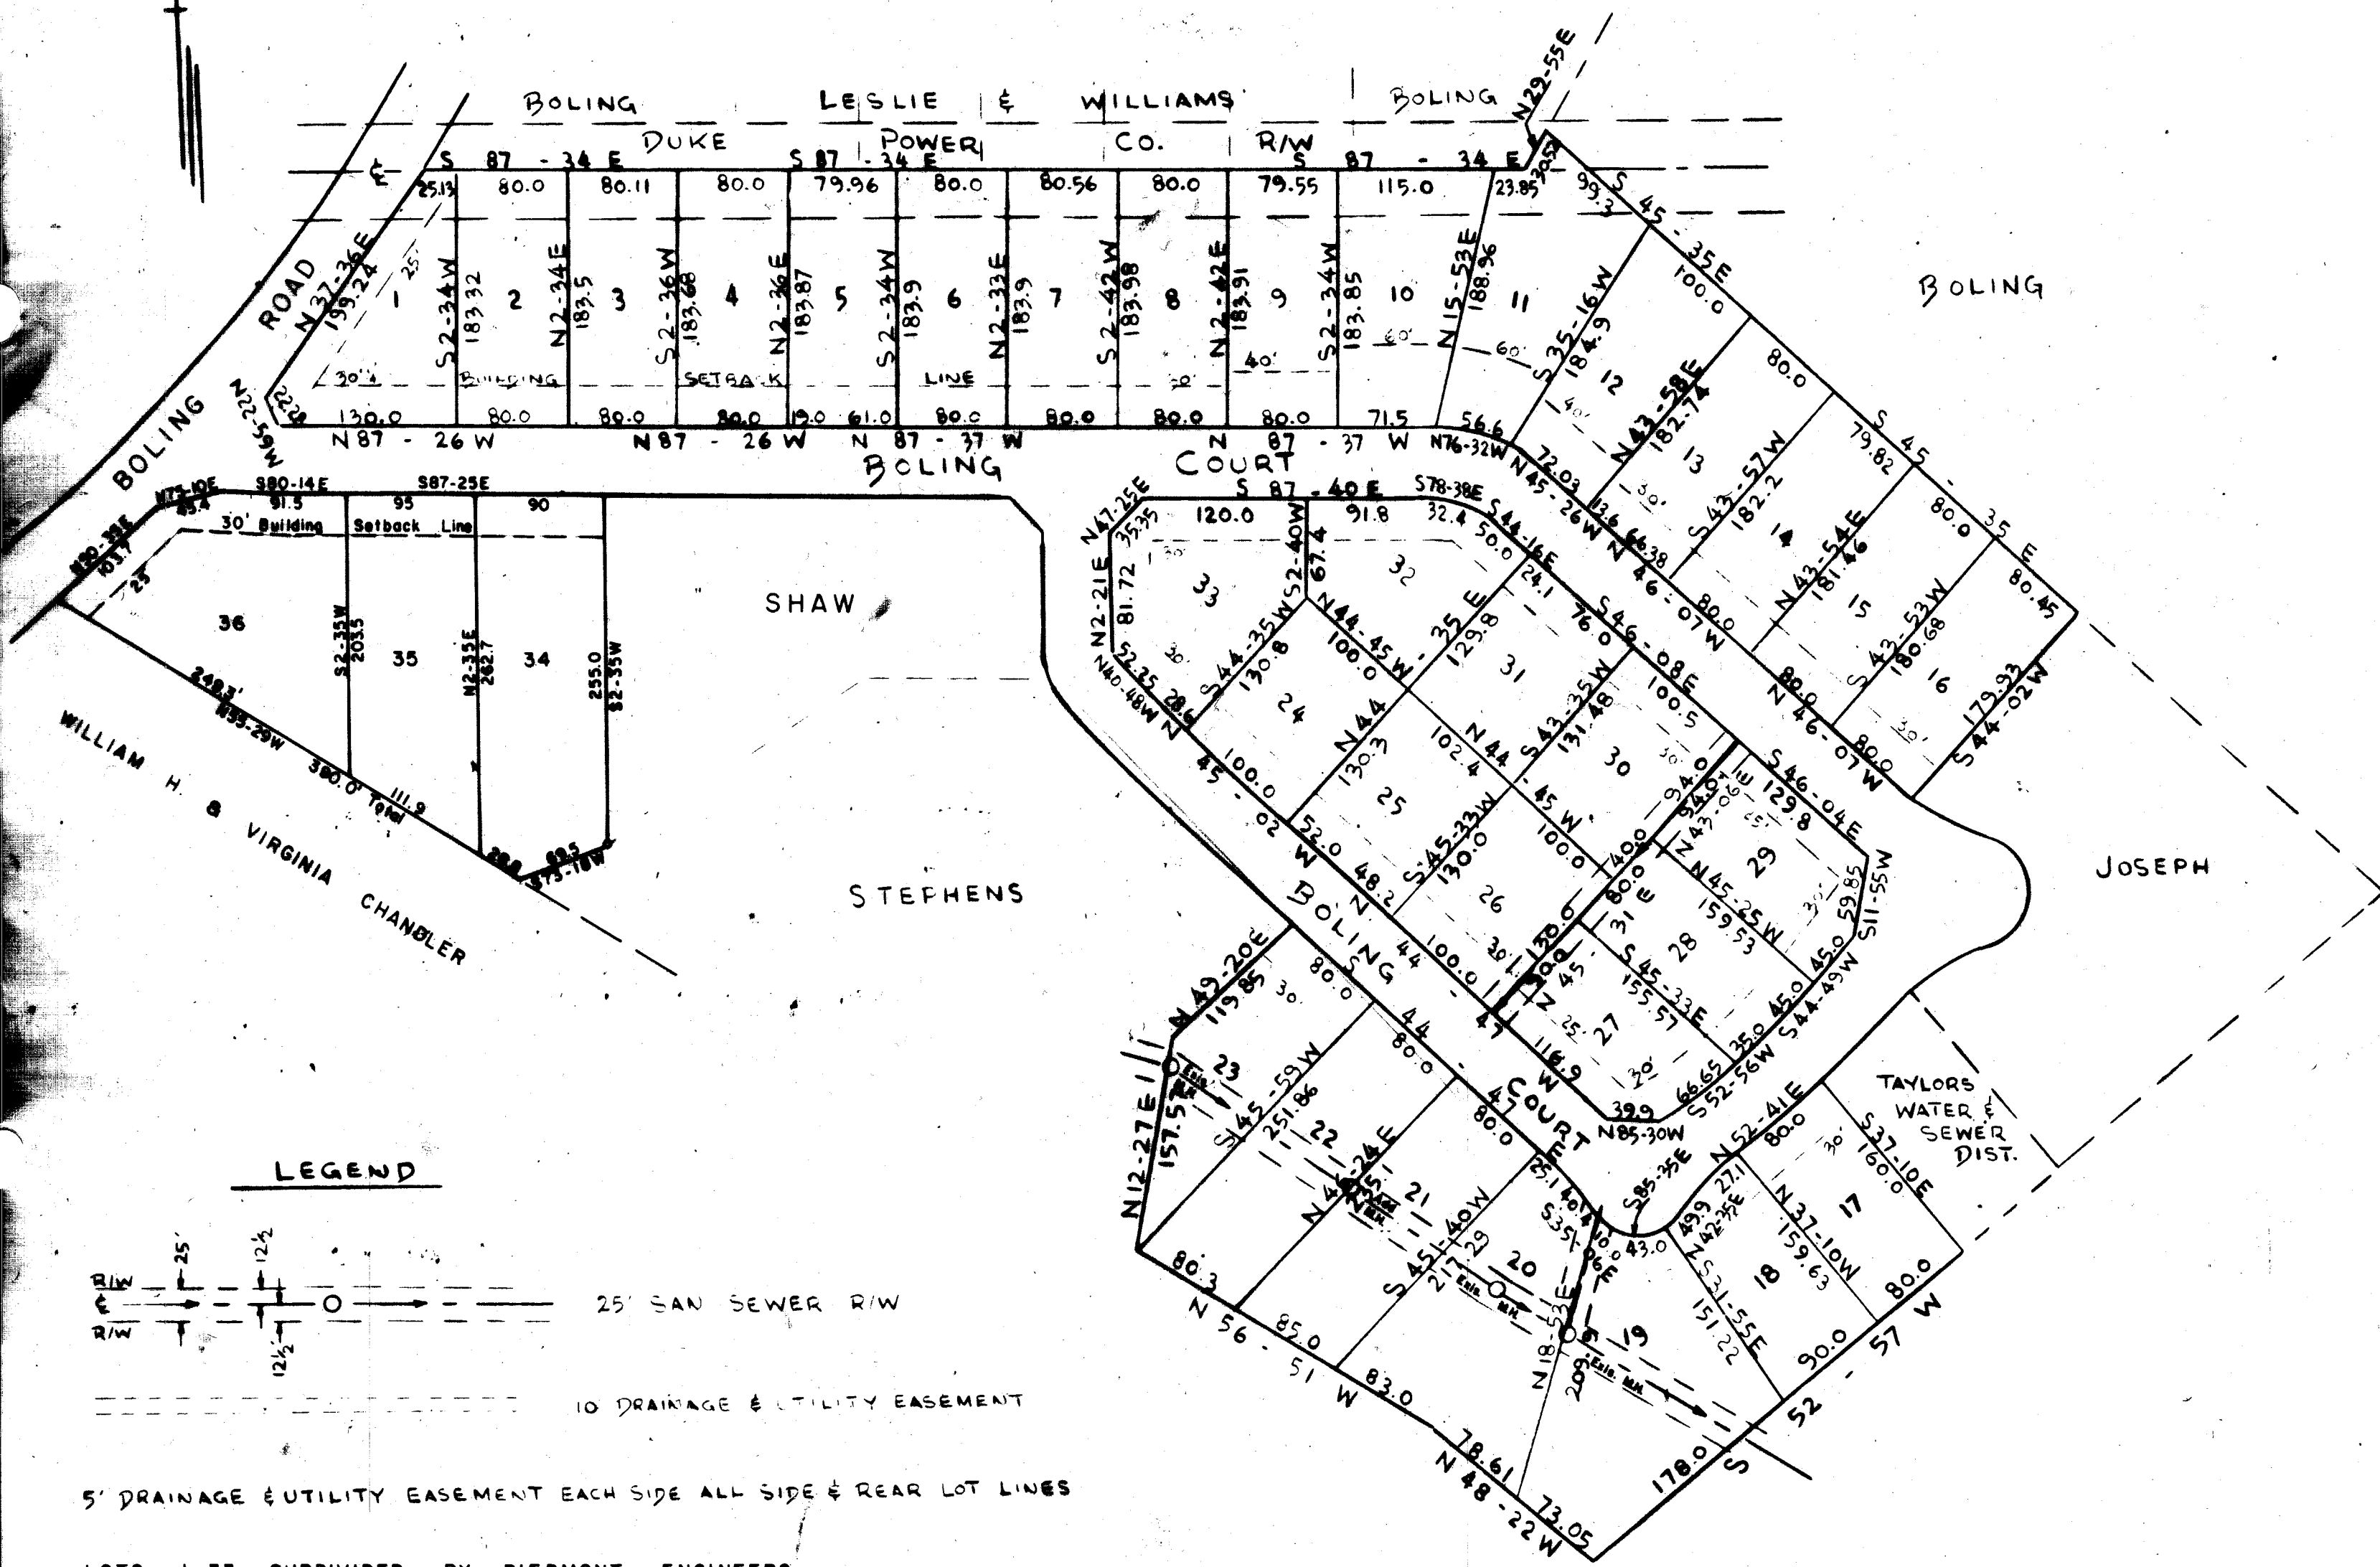

LEGEND

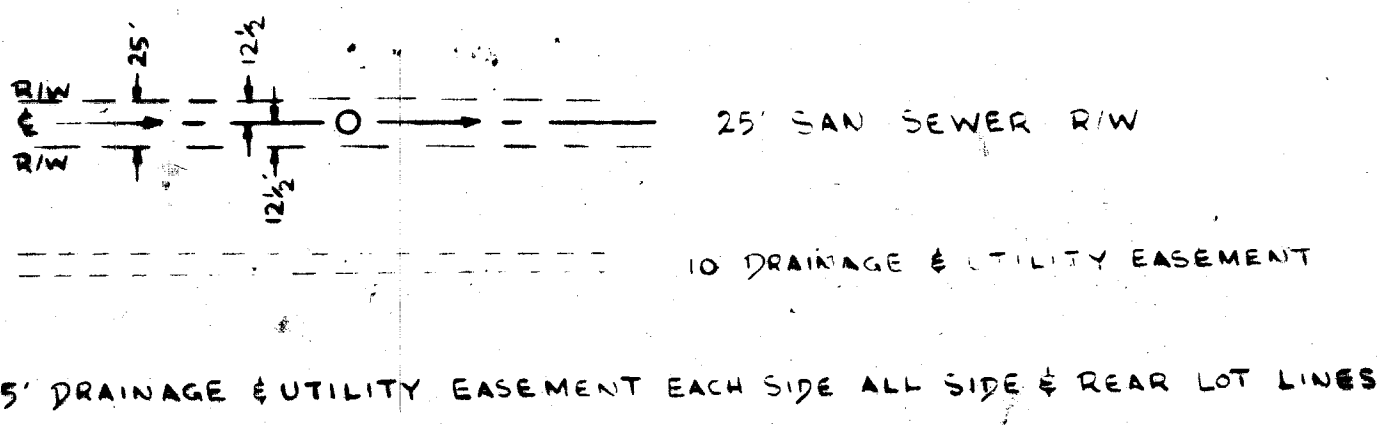

LOTS 1-33 SUBDIVIDED BY PIEDMONT ENGINEERS
 LOTS 34 THROUGH 39 AND ALL CONSTRUCTION IMPROVEMENTS BY
 DALTON & NEVES CO., ENGINEERS

6364

Plat Filed This 22 day of August 1979
 And Recorded in Vol. 7-C Page 54
 Donnie S. Tankersley
 Engineer Meets Conveyance Greenville County, S.C.

AUG 22 1979
 7-C-54