



FILED  
GREENVILLE, S.C.  
FEB 11 1980  
D. W. BERSLEY

**GENERAL NOTES**

1. IRON PINS ON ALL CORNERS.
2. 5' DRAINAGE AND UTILITY EASEMENT ALONG EACH SIDE OF ALL SIDE AND REAR LOT LINES.



**HERITAGE GLEN SECT. II**  
FUTURE DEVELOPMENT

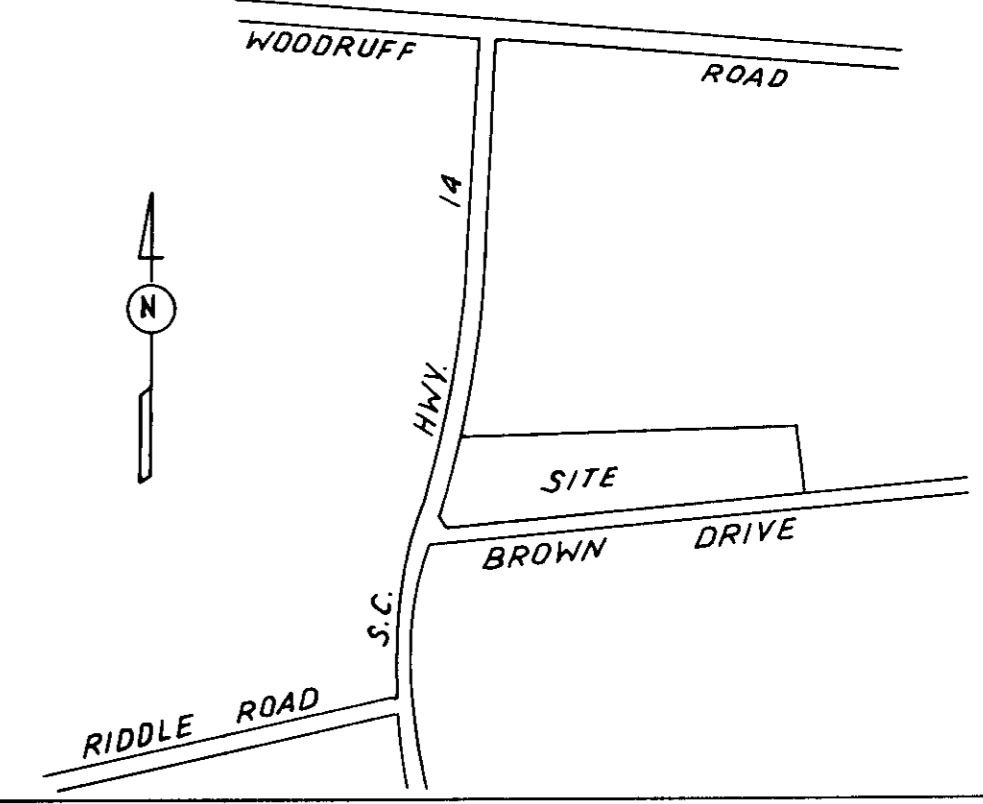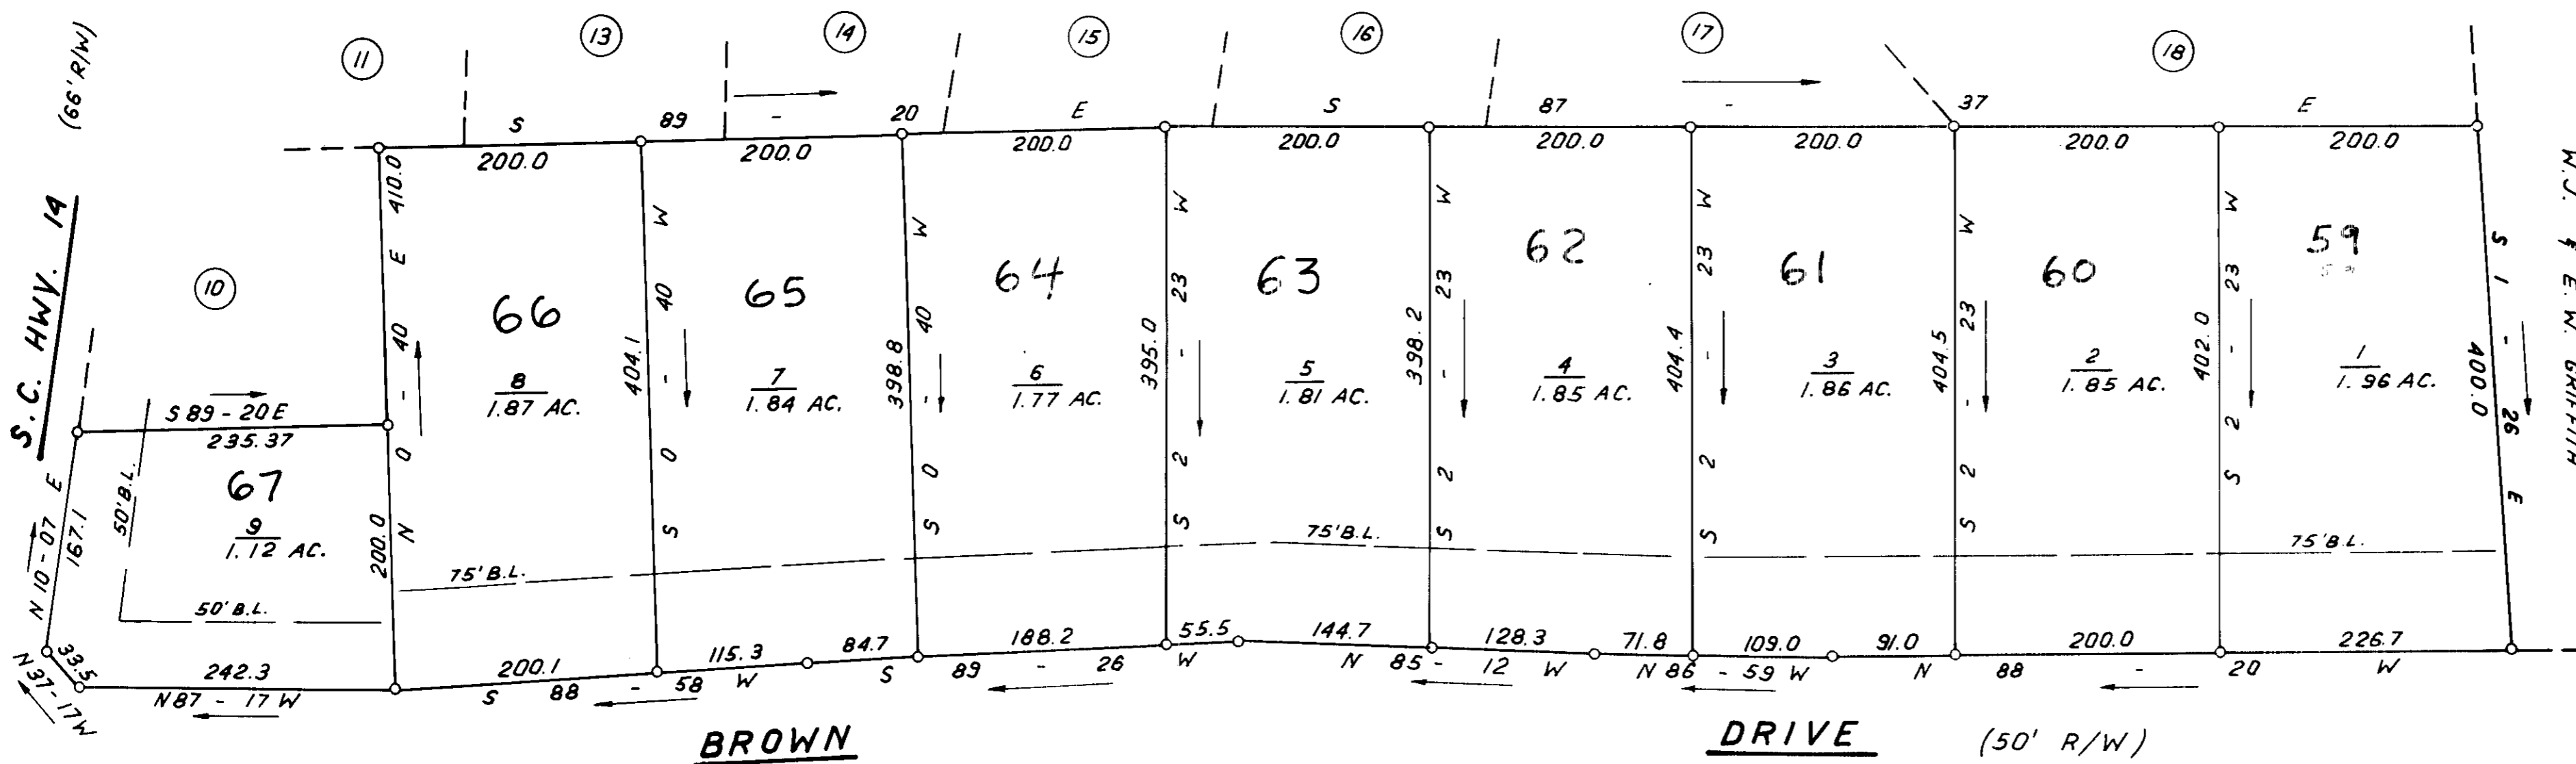

LOCATION MAP

**FINAL PLAT**

**CERTIFICATE OF OWNERSHIP AND DEDICATION**

"The undersigned hereby acknowledge that I am (we are) the owner(s) of the property shown and described herein and that I (we) hereby adopt this plan of subdivision with my (our) free consent and that I (we) establish the minimum building restriction lines, and hereby dedicate to public use as roads, streets, and easements, forever all areas so shown or indicated on said plat.

1/3/80 Signed Pavco Industries, Inc.  
 1/1/80 Signed Robert L. Wace  
 1/1/80 Signed \_\_\_\_\_  
 1/1/80 Signed \_\_\_\_\_

**CERTIFICATE OF ACCURACY**

"I, James R. Freeland, certify that this plat was (drawn by me) (drawn under my supervision) (an actual survey made under my supervision) (based on a survey made by me) (based on description recorded in Book \_\_\_\_\_ Page \_\_\_\_\_ Book \_\_\_\_\_ Page \_\_\_\_\_, etc.) (correctly) (that all) (level of closure) as calculated by latitude and departures is 1:5000, that the boundaries not surveyed are shown as broken lines plotted from information found in Book \_\_\_\_\_ Page \_\_\_\_\_ that this plat was prepared in accordance with the Greenville County Subdivision Regulations as adopted.

1-3-80 James R. Freeland  
 DATE LICENSED ENGINEER OR REGISTERED SURVEYOR

S. C. Registration No. 4781

**CERTIFICATE OF APPROVAL FOR RECORDING**

"I hereby certify that the subdivision plat above herein has been found to comply with the Subdivision Regulations for Greenville County, with the exception of such variances, if any, as are noted in the minutes of the Greenville County Planning Commission of Greenville County, South Carolina, and that it has been approved for recording in the office of the County Register of Deeds Conveyances.

2/1/80 Wayne Carter  
 DATE DIRECTOR OF PLANNING  
 GREENVILLE COUNTY PLANNING COMMISSION

(16)-115-539.1-1  
**FILE NUMBER**  
**SUMMARY PLAT**  
**79-163**  
**HERITAGE GLEN**  
**SECT. I**

PAVCO, INC. FREELAND & ASSOCIATES  
 OWNER SURVEYOR

NO. OF SHEETS: 115.33 SHEETS: 0  
 NO. OF LOTS: 3 DATE: 1-3-80



JOB NO. 4588

Plat Filed This 1 Feb. 80  
 And Recorded in 79C-93 11:46A  
 Register Mary Constance Greenfield Greenville, S.C.

23698  
 7-C-93