


FILED  
GREENVILLE, CO. S. C.

MAR 28 12 35 PM '79

DONNIE S. TANKERSLEY  
R.H.C.

MAR 28 1979

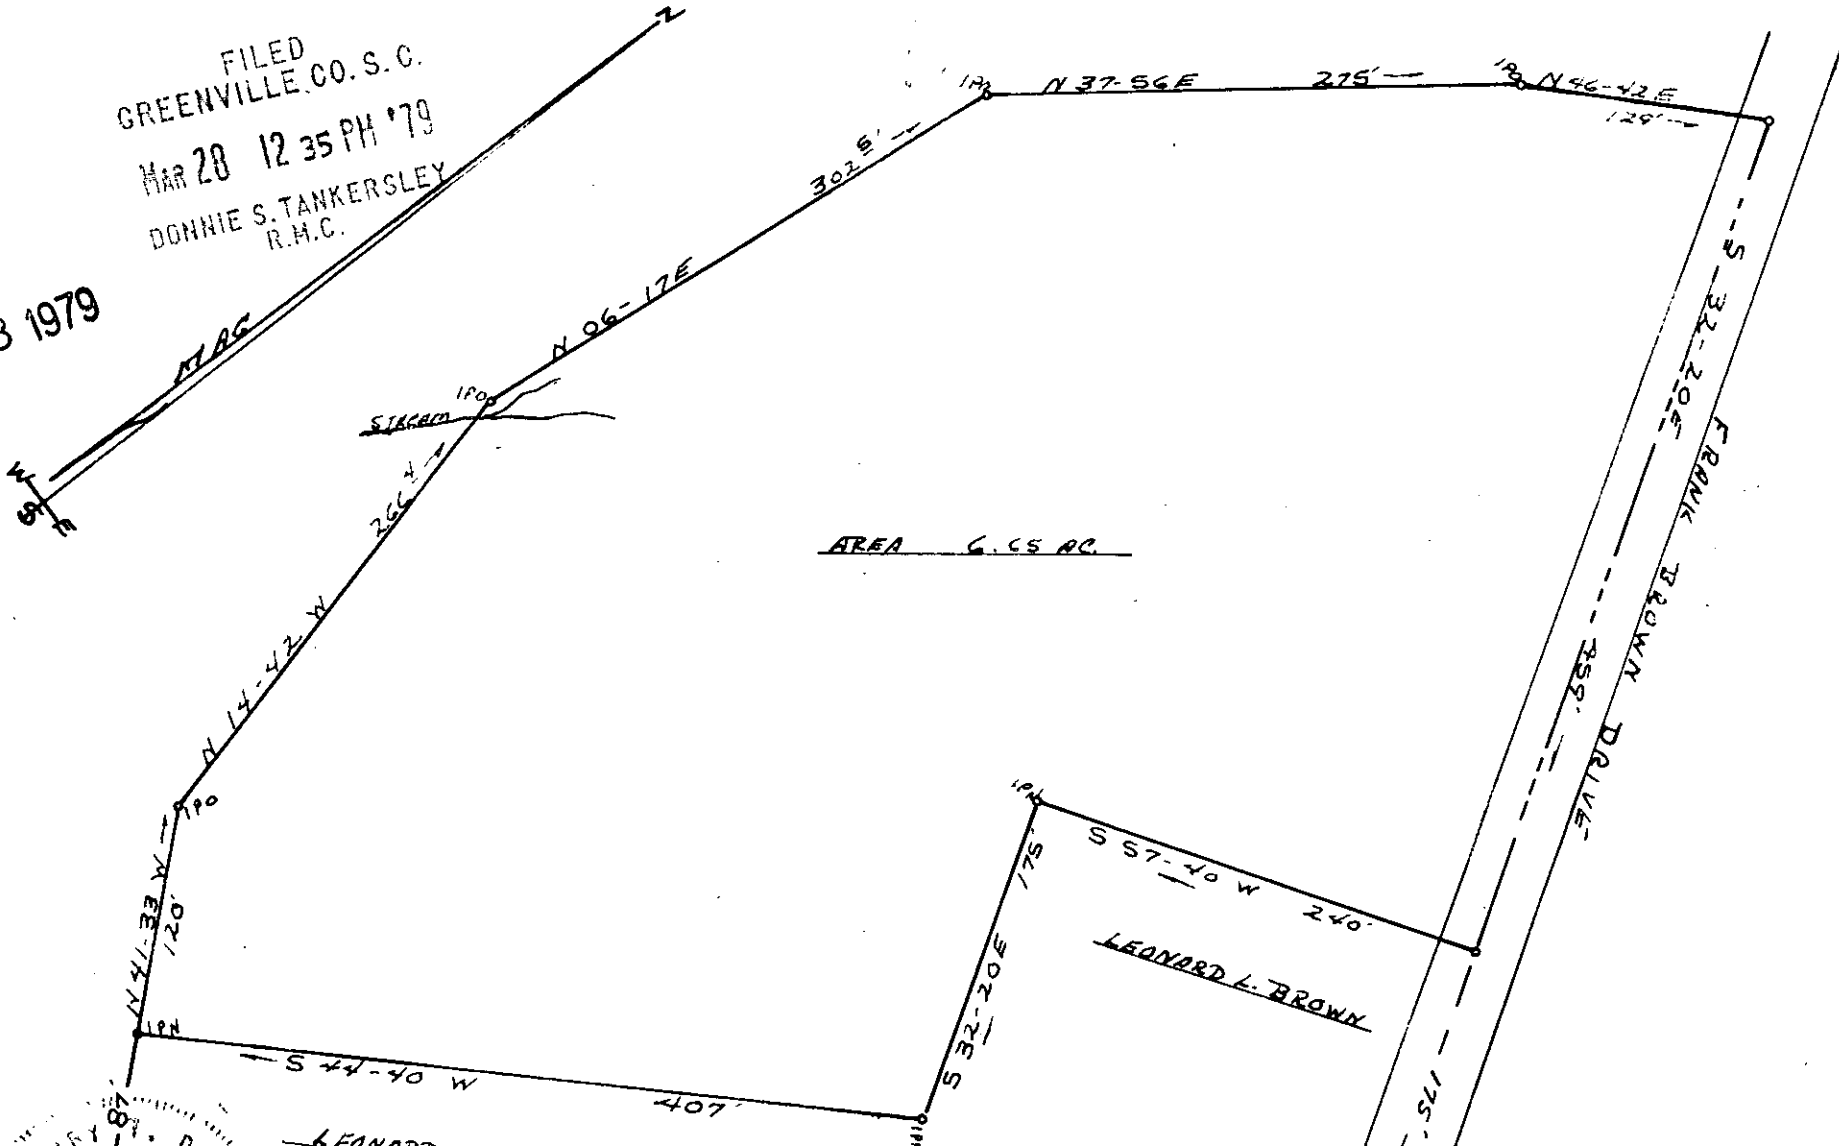

AREA 6.55 AC.

LEONARD L. BROWN


PLAT OF PROPERTY  
OF

FRANKIE J. & BARBARA S. BROWN

GREENVILLE COUNTY  
STATE OF SOUTH CAROLINA  
SCALE 1" = 100' 11-23-1978

27851

7-D-2

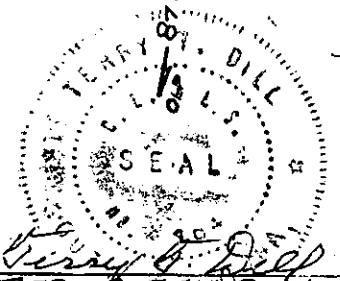

REC. DEPT. S. No. 104  
Rt 2 TAYLORS, S.C.

GCTO -----3 MR28 79 248 1.00CI.

UNRECORDED