

MAY 28 1979



FILED GREENVILLE CO. S. C.

MAY 28 4 32 PM '79

JOHN G. LINDSEY

W. C. LINDSEY JR. & F. M. LINDSEY
D.B. 972-47

CONFLUENCE OF STREAMS IS THE CORNER

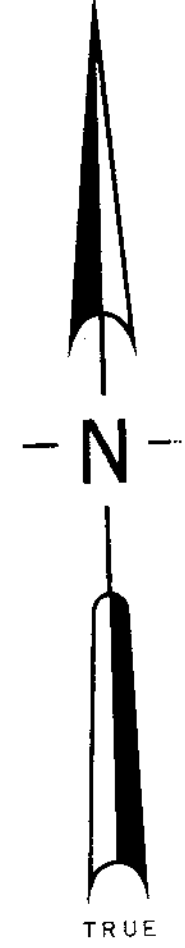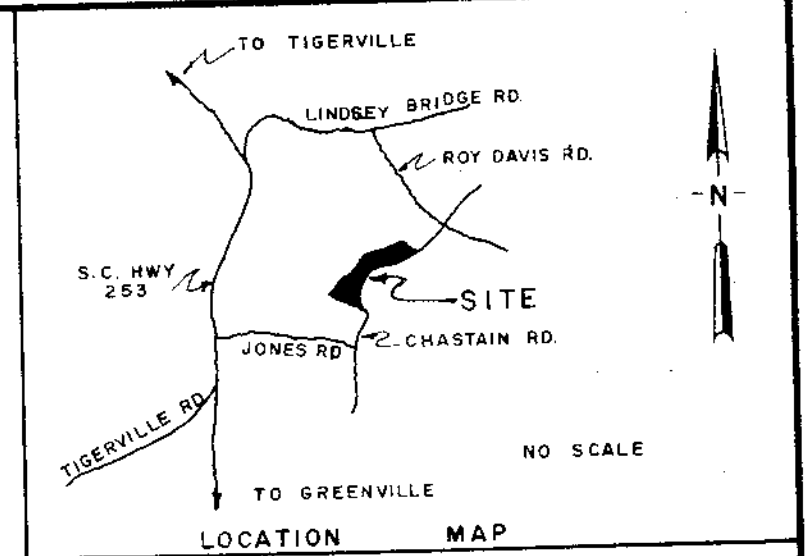


J. G. LINDSEY
D.B. 1078-206

THOMAS D. LINDSEY
D.B. 1056-576

CHASTAIN ROAD
(CCC ROAD)

5.5 ACRES

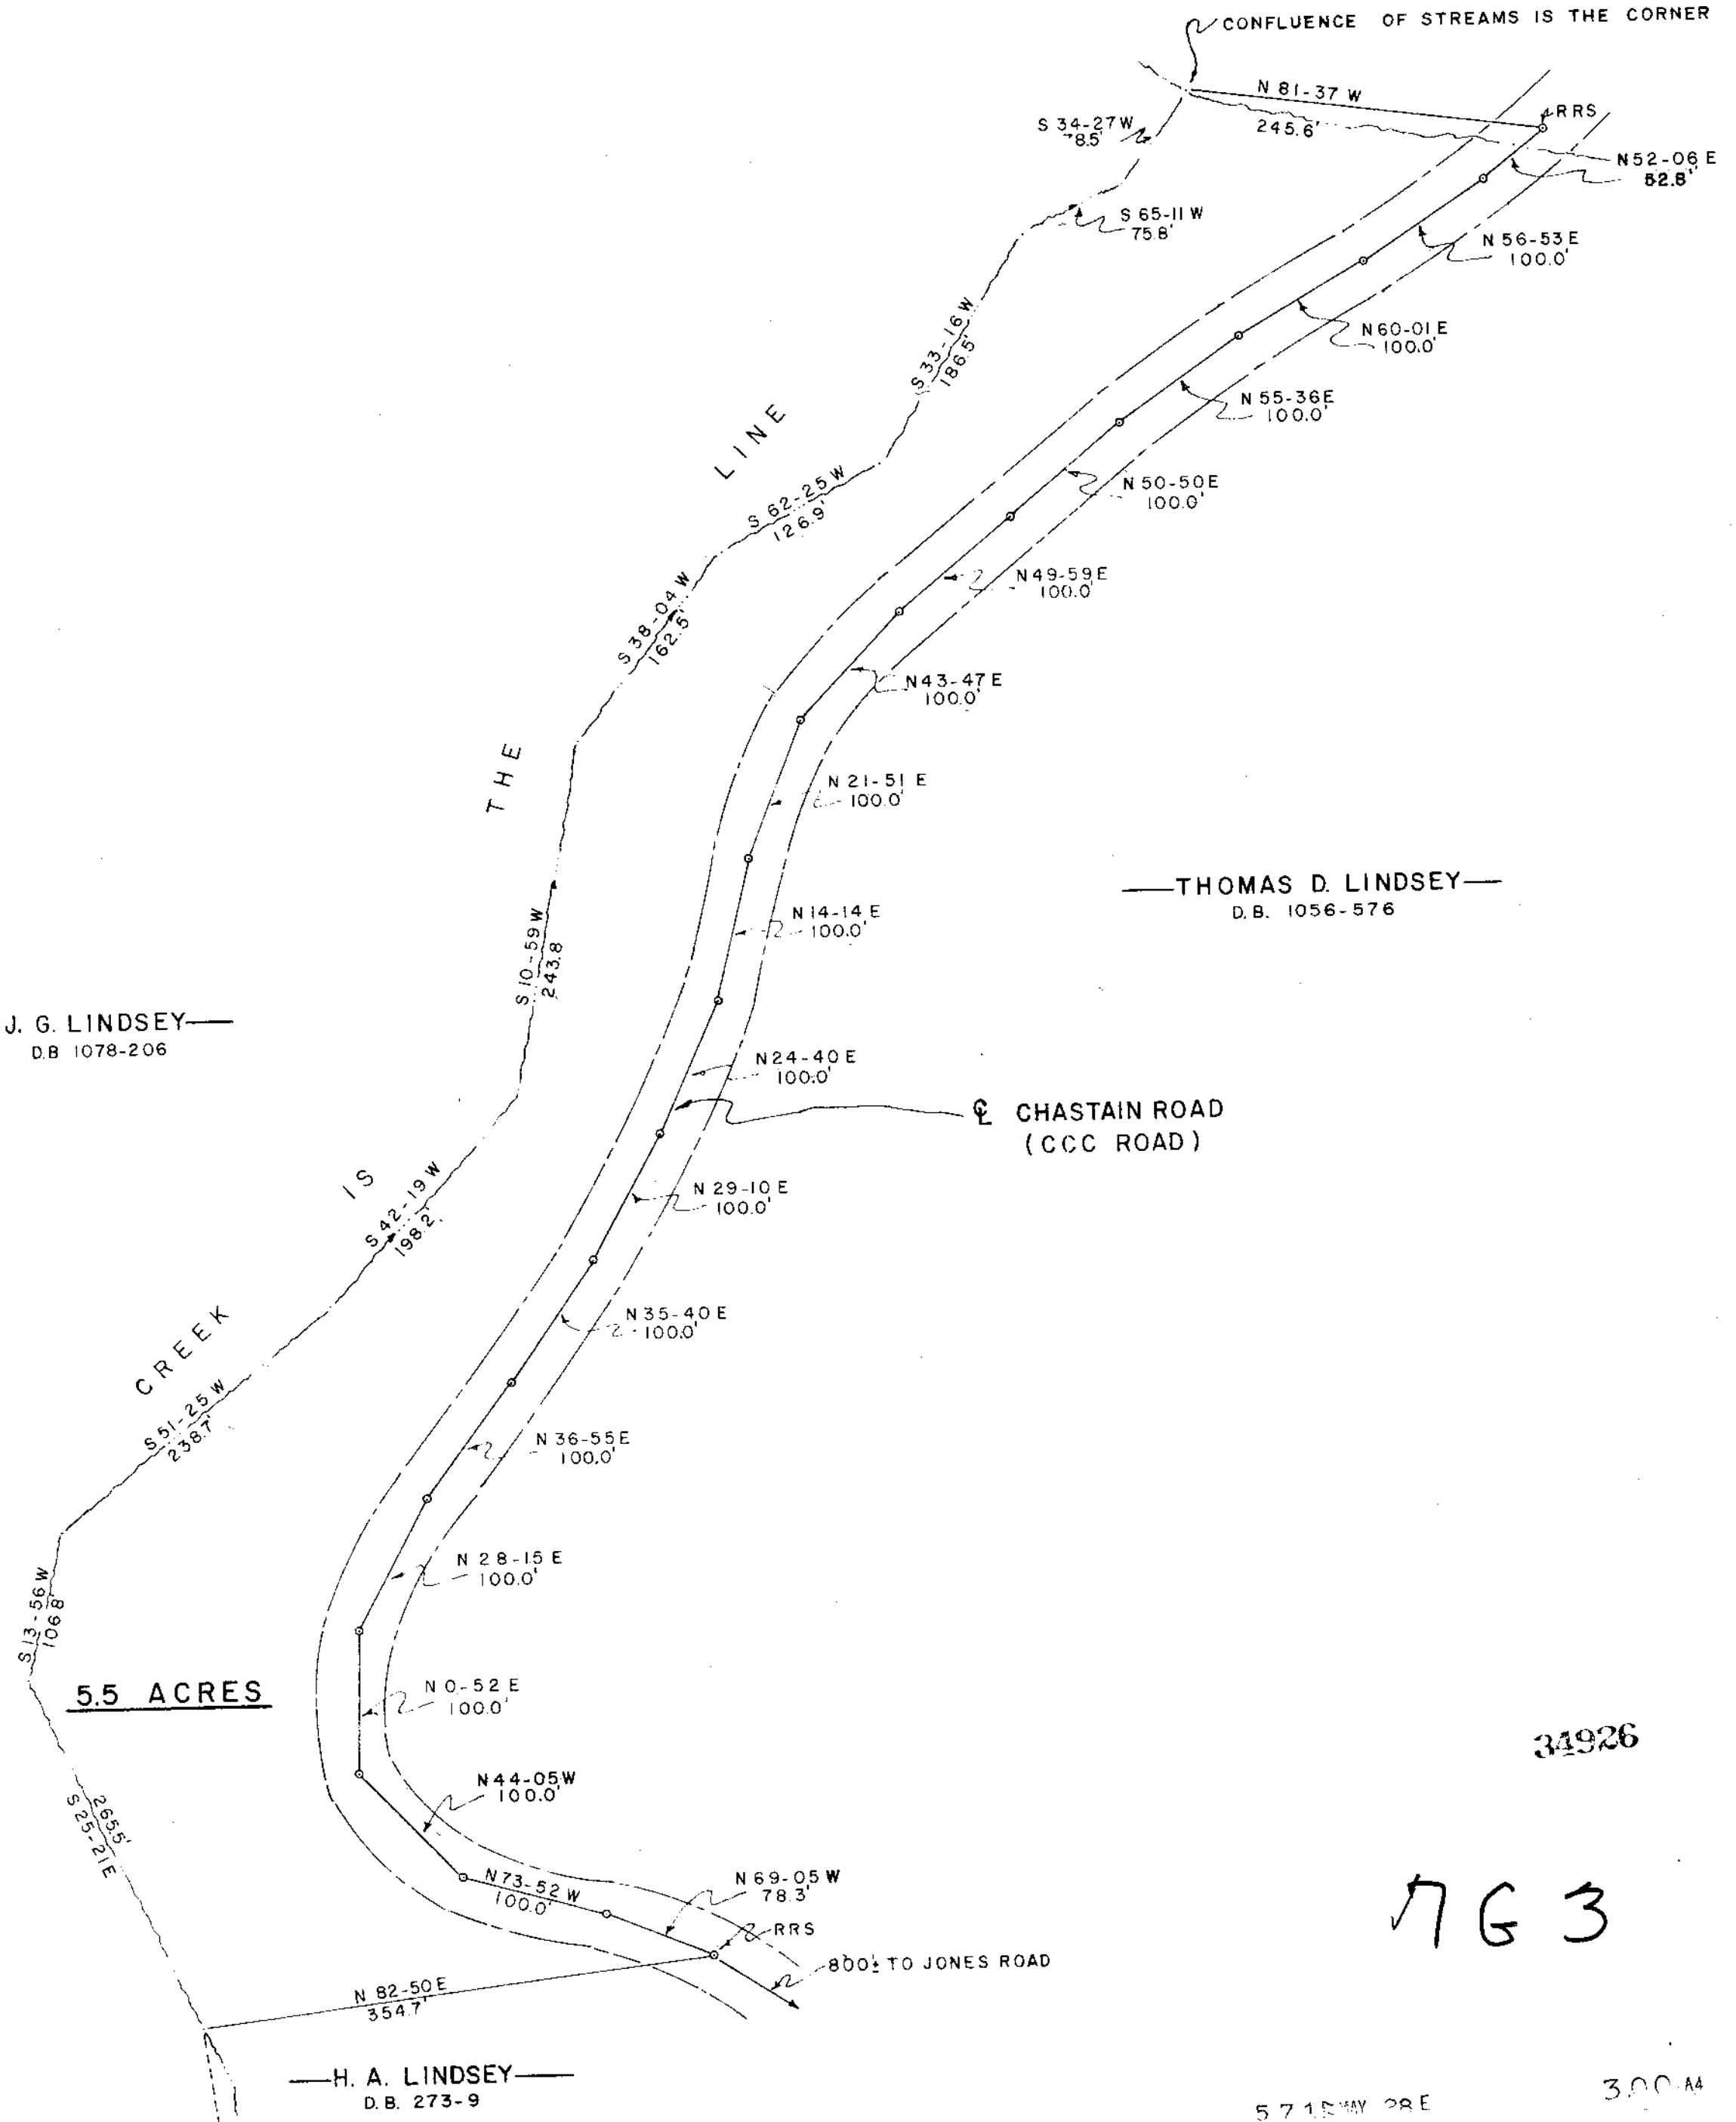

H. A. LINDSEY
D.B. 273-9



W.C. Lindsey, Jr.
REGISTERED
LAND SURVEYOR
No. 6581
STATE OF SOUTH CAROLINA



| | | |
|--|--|-----------------|
| PROPERTY OF THOMAS D. LINDSEY HIGHLAND TOWNSHIP, GREENVILLE CO., SO. CAR. | | |
| SCALE 1" = 100' | APPROVED BY | DRAWN BY T.D.L. |
| DATE: 5-21-1979 | SURVEYED FOR JOHN G. LINDSEY | |
| LINDSEY & ASSOCIATES | | DRAWING NUMBER |

763

34926

5715 MAY 28 E

300 44