
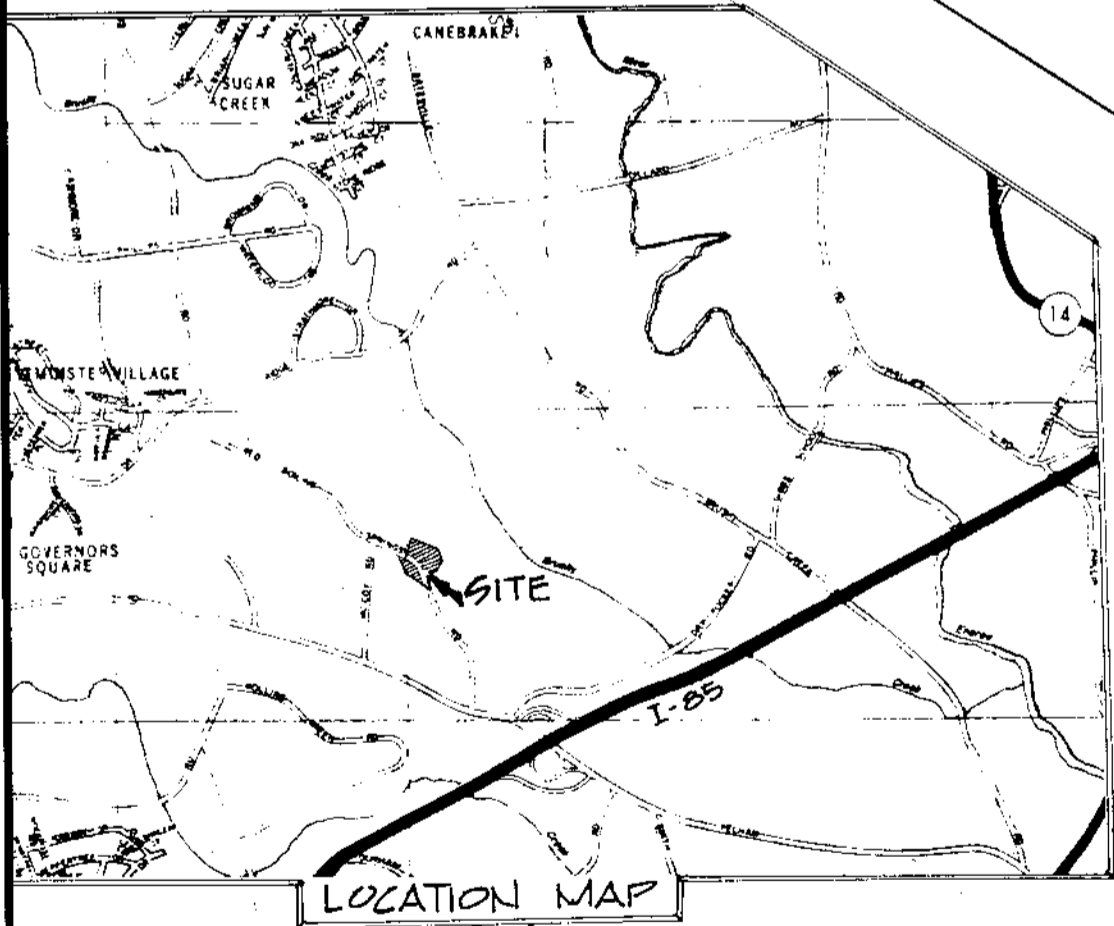
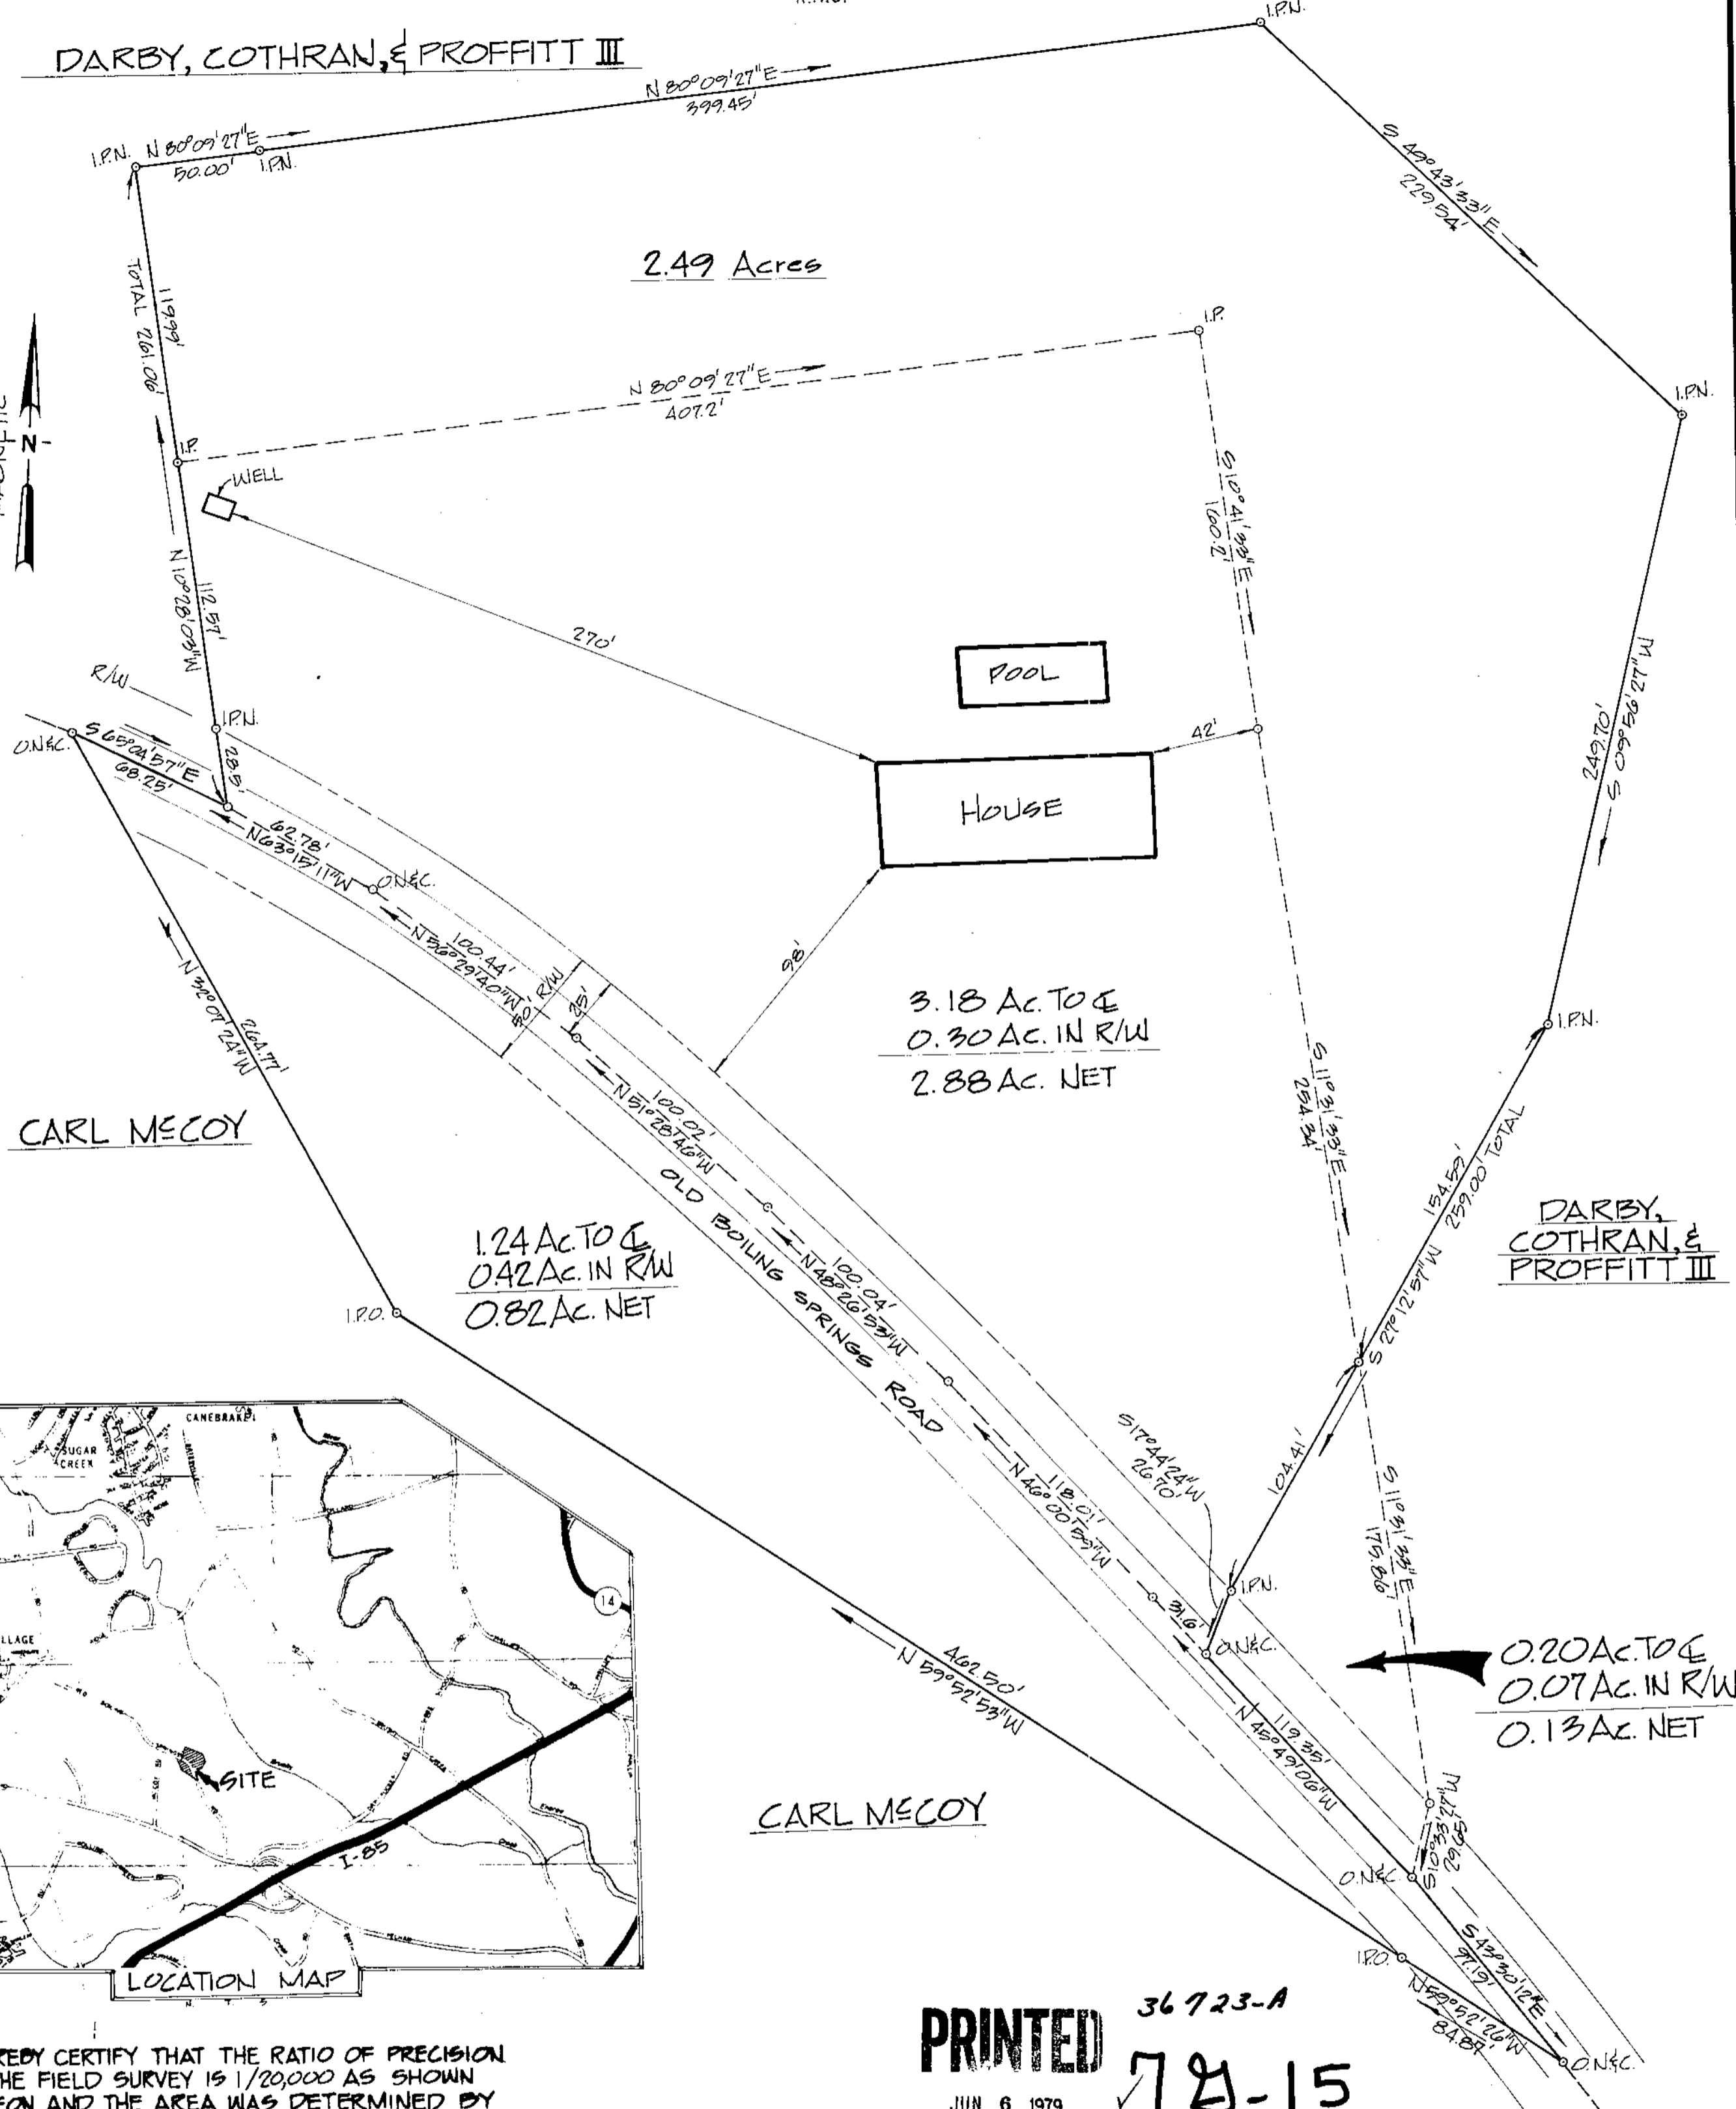


JUN 11 1 30 PM '79
DONNIE S. TANKERSLEY
R.M.C.

NOTES:

MICROFILMED

DARBY, COTHRAN, & PROFFITT III

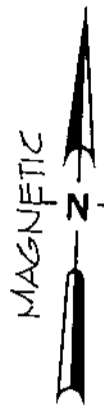


I HEREBY CERTIFY THAT THE RATIO OF PRECISION OF THE FIELD SURVEY IS 1/20,000 AS SHOWN HEREON AND THE AREA WAS DETERMINED BY D.M.D. METHOD OF AREA CALCULATION.


Thelma Arnold 4032
SURVEYOR'S SIGNATURE S.C. REG. NO.

PRINTED 36723-A
JUN 6 1979 78-15

ENWRIGHT ASSOCIATES, INC.

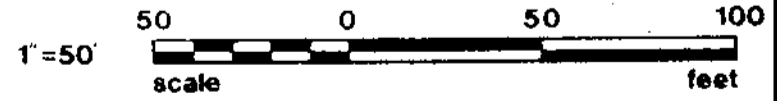

REV.	DATE	BY	DESCRIPTION	APP.
1	6/10/79	WHP	ISSUED FOR RECORDING	jms
0	6/5/79	WHP	ISSUED FOR REVIEW	jms

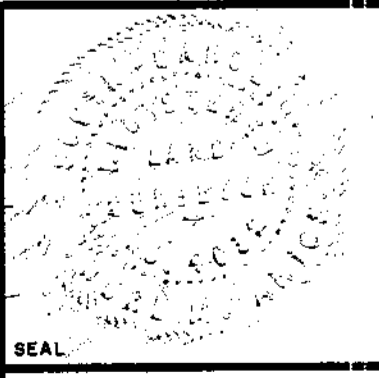

A SURVEY FOR:
R. PATRICK & HENRIETTA B. JENKINS
GREENVILLE COUNTY, SOUTH CAROLINA

enwright associates, inc.
engineers planners surveyors
GREENVILLE, SOUTH CAROLINA

WHP	TMA	TMA	FILE	RETIRED
DRAWN	DESIGN	CHECK	FILE	RETIRED
6/5/79	1"=50'	SCALE	77521 J	DWG. NO.

GCTO 1 JUN 11 79 1359

3.00CI