


FILED
GREENVILLE CO. S. C.

JUL 5 11 02 AM '79

DONNIE S. TANKERSLEY
R.M.C.





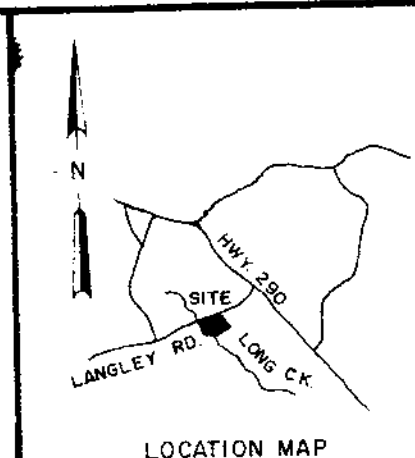


LEGEND:

- OLD IRON PIN.
- NEW IRON PIN.

REFERENCE:

D.B. 161, PAGE 575.
PLAT FOR T.A. BURNS
BY M.O. OWENS,
OCT. 2, 1931.

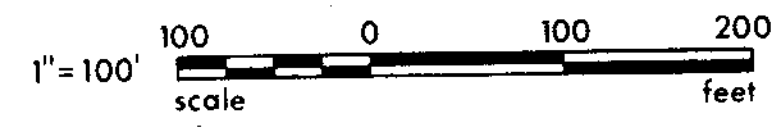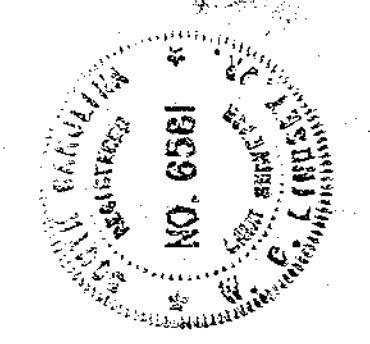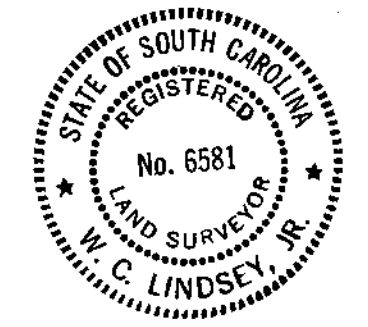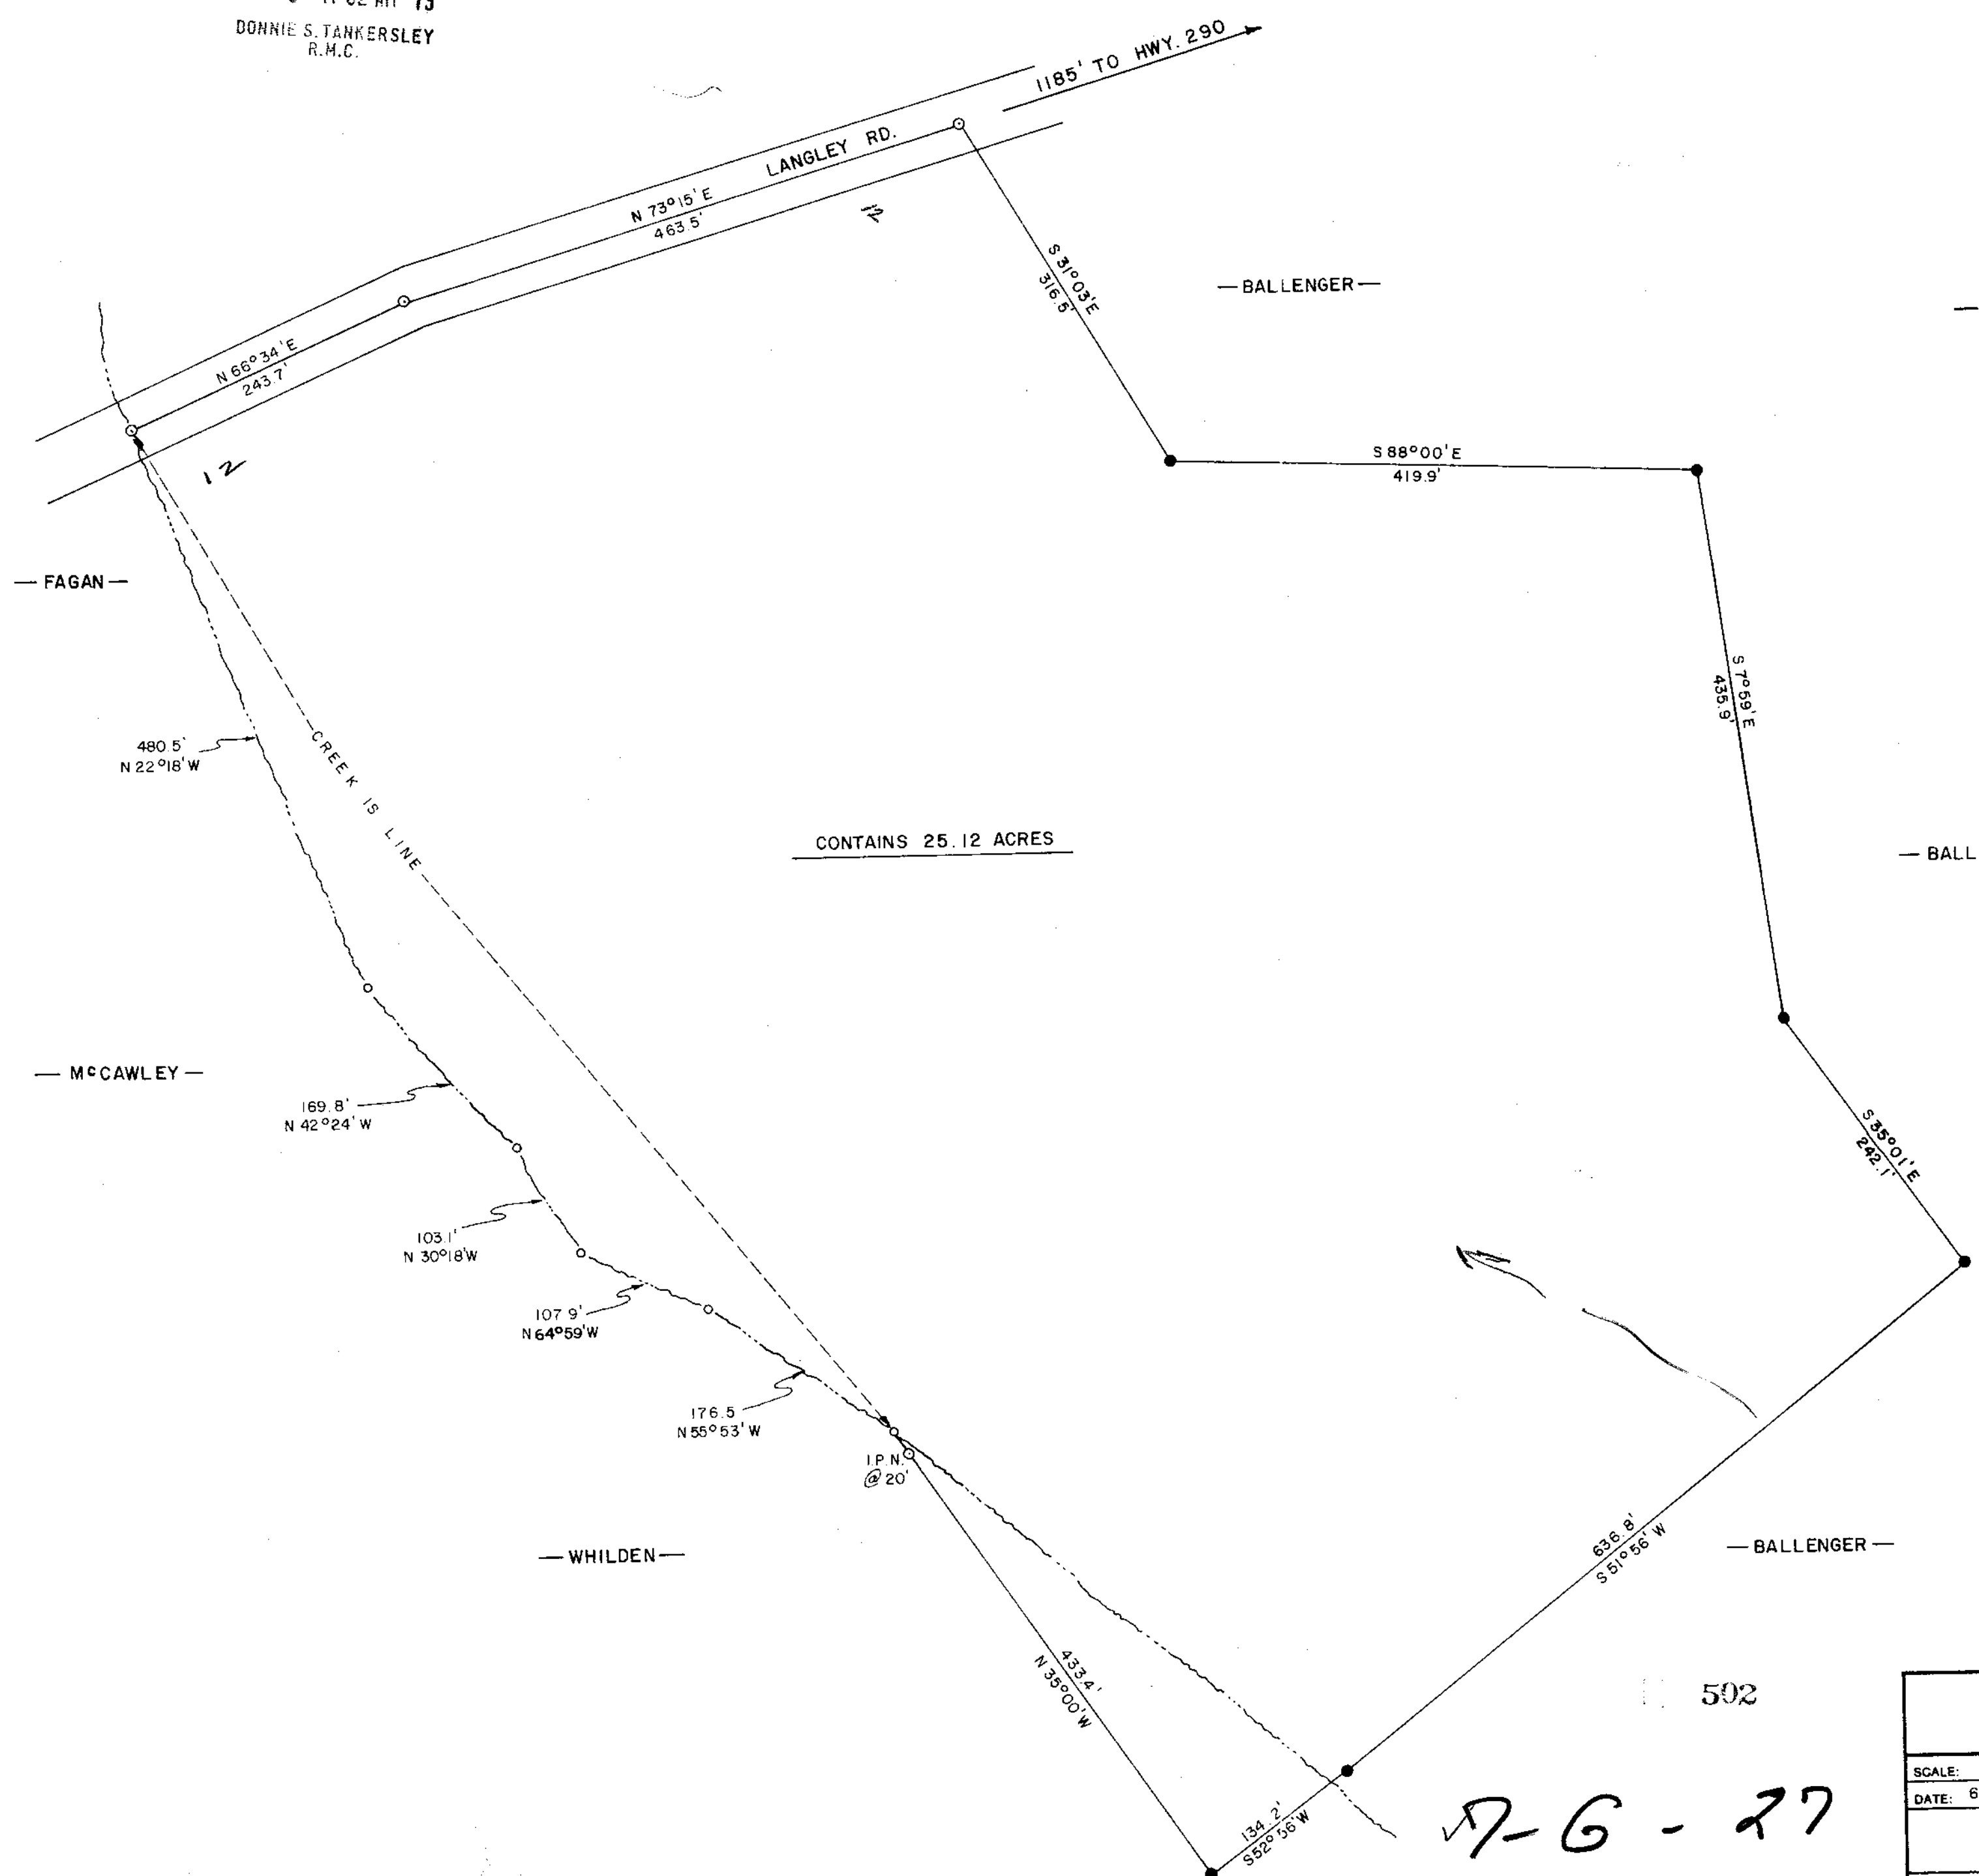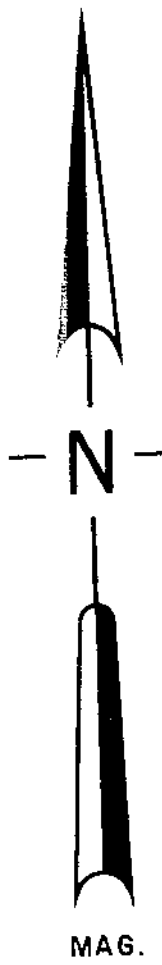

T.A. BURNS ESTATE LOCATED IN O'NEAL TWP, GREENVILLE CO., S.C.			
SCALE: 1" = 100'	APPROVED BY <i>W.C. Lindsey, Jr.</i>	DRAWN BY R.L.S.	
DATE: 6-18-1979	SURVEYED FOR JAMES E. BURNS		
LINDSEY & ASSOCIATES			DRAWING NUMBER 1147

7-G-27

3.15.79 020 3.000