




JUL 6 1979

FILED  
GREENVILLE CO. S.C.  
JUL 6 12 29 PM '79  
DONNIE S. TANKERSLEY  
R.H.C.

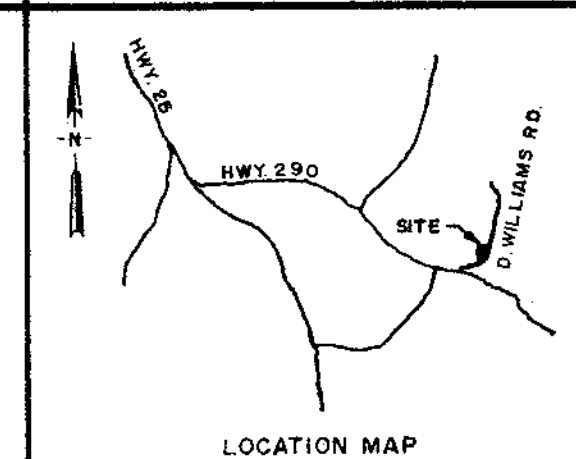


GRANTOR

GRANTOR

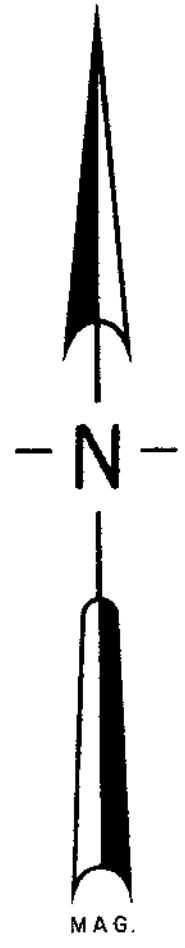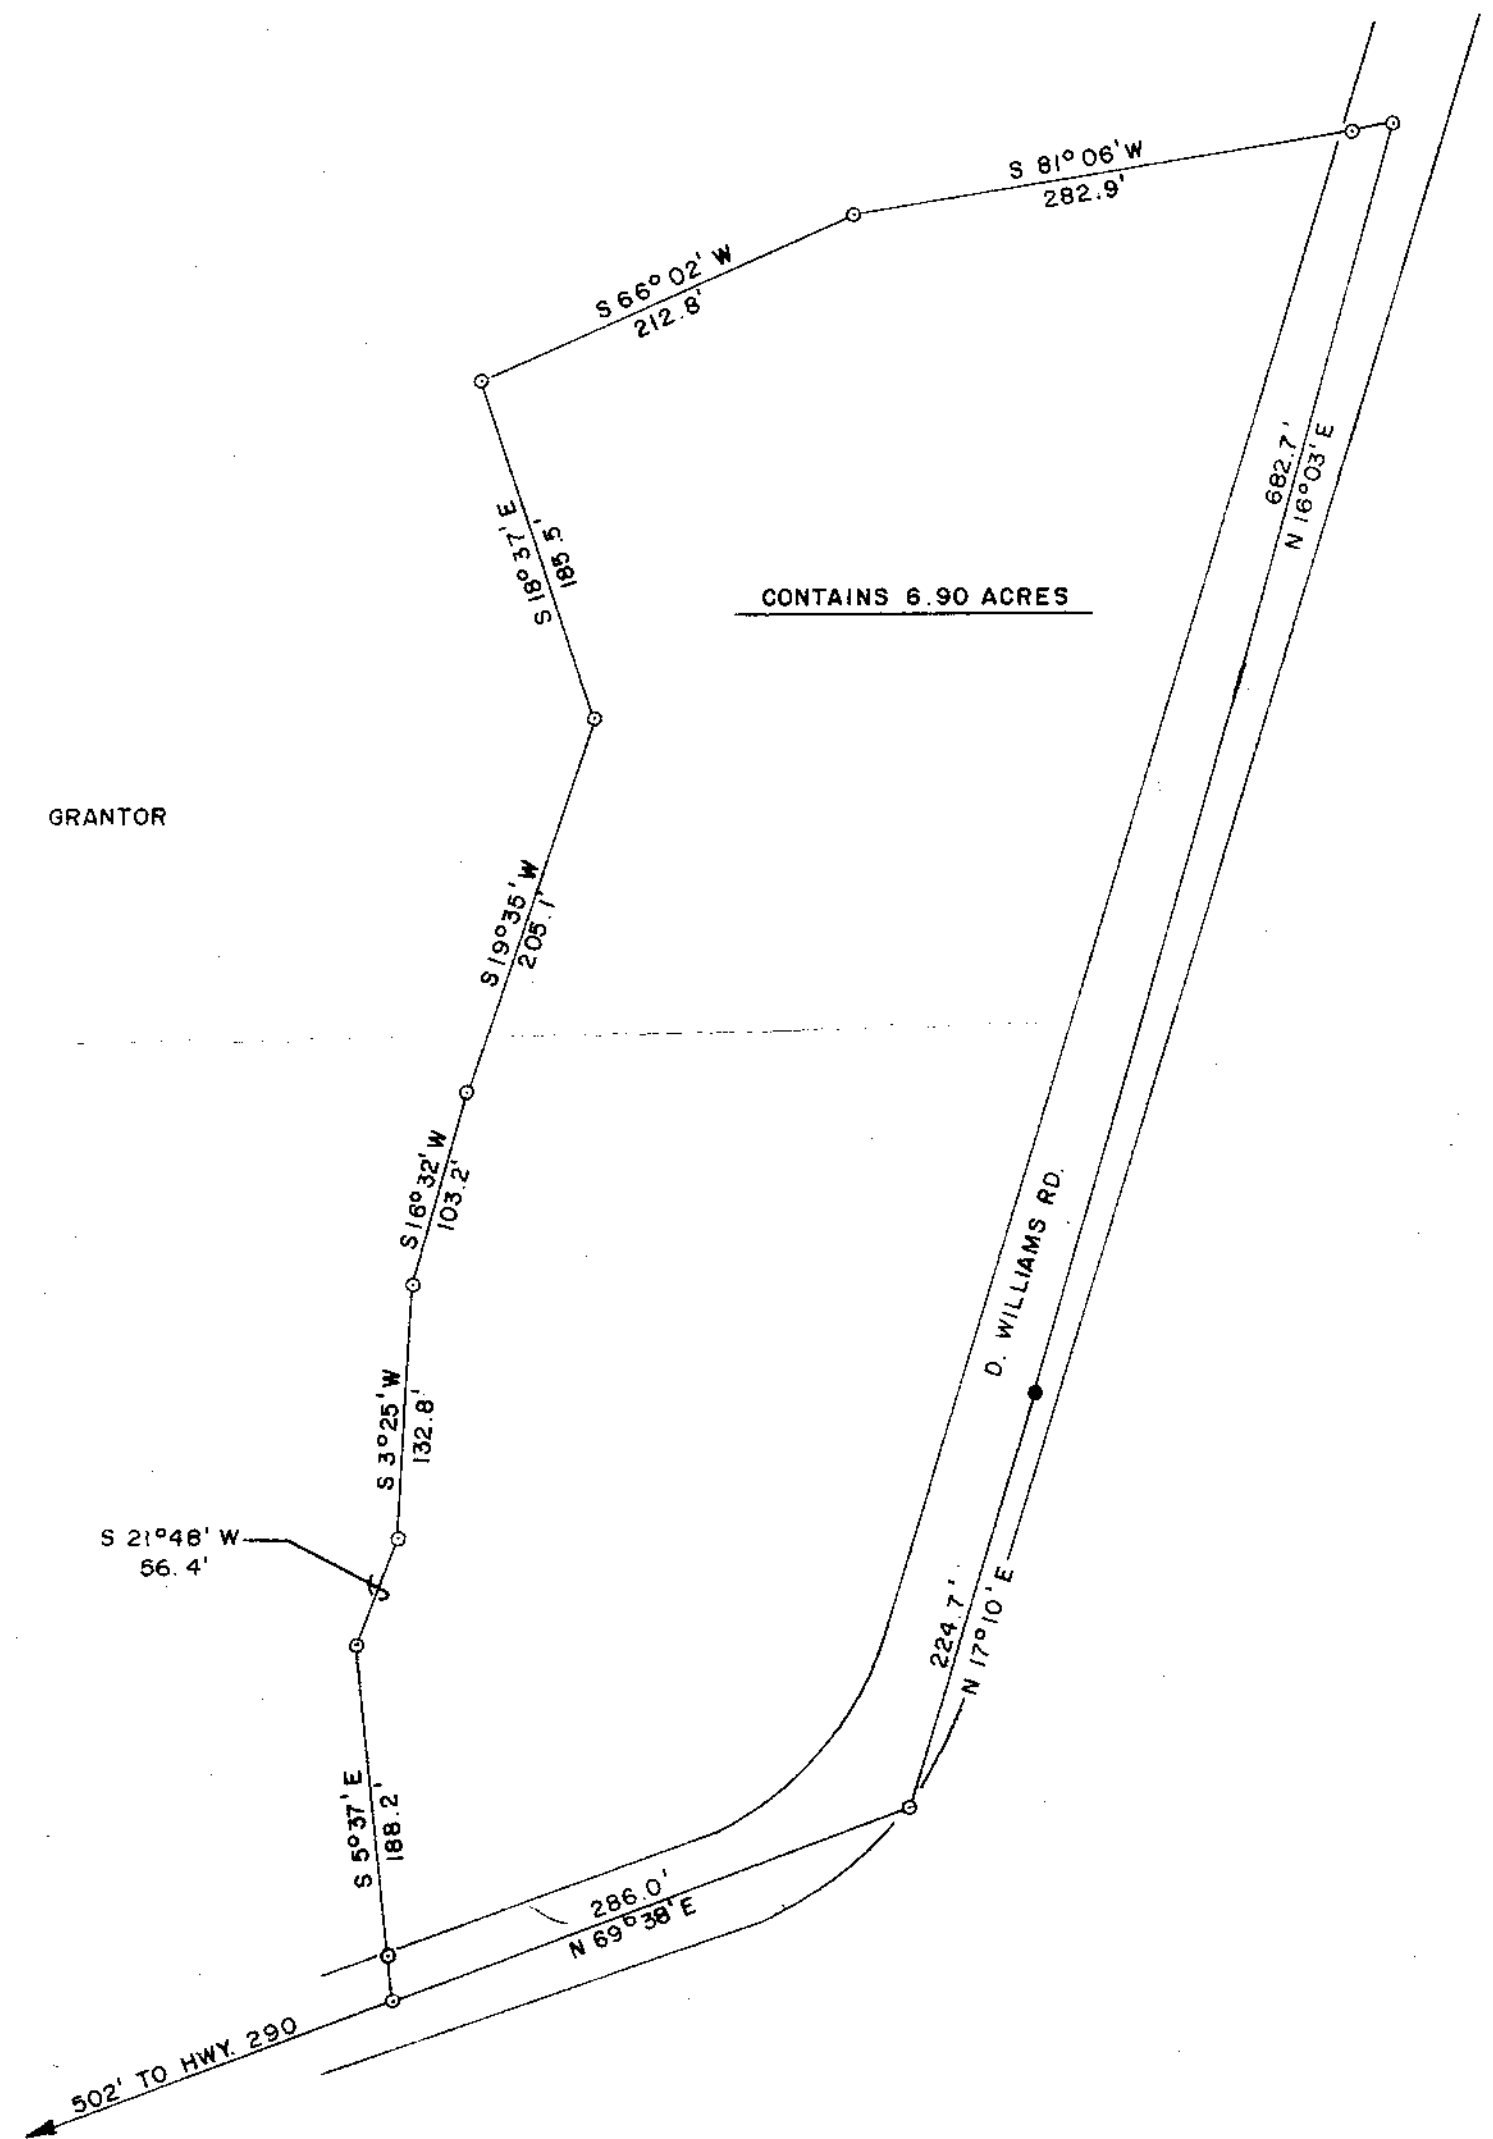

REFERENCES:  
PLAT OF DEAN WILLIAMS  
PROPERTY BY JOHN SIMMONS  
REG. LAND SURVEYOR DATED  
JUNE 23, 1964  
DEED BK. 204, PAGE 205  
205 261

LEGEND:  
● = IRON PIN FOUND.  
○ = IRON PIN SET.

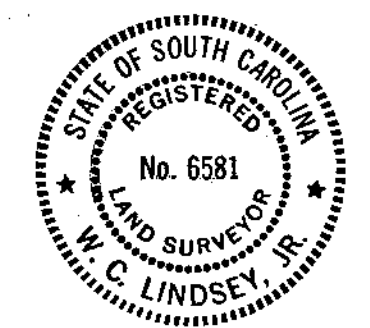

7 G - 28  
684

DEAN WILLIAMS PROPERTY LOCATED IN BATES TWP., GREENVILLE CO. S.C.		
SCALE: 1" = 100'	APPROVED BY <i>W.C. Lindsey, Jr.</i>	DRAWN BY RLS
DATE:		
SURVEYED FOR CLAUDE & BETTY BROWN		
LINDSEY & ASSOCIATES		DRAWING NUMBER 1145

MICROFILMED