
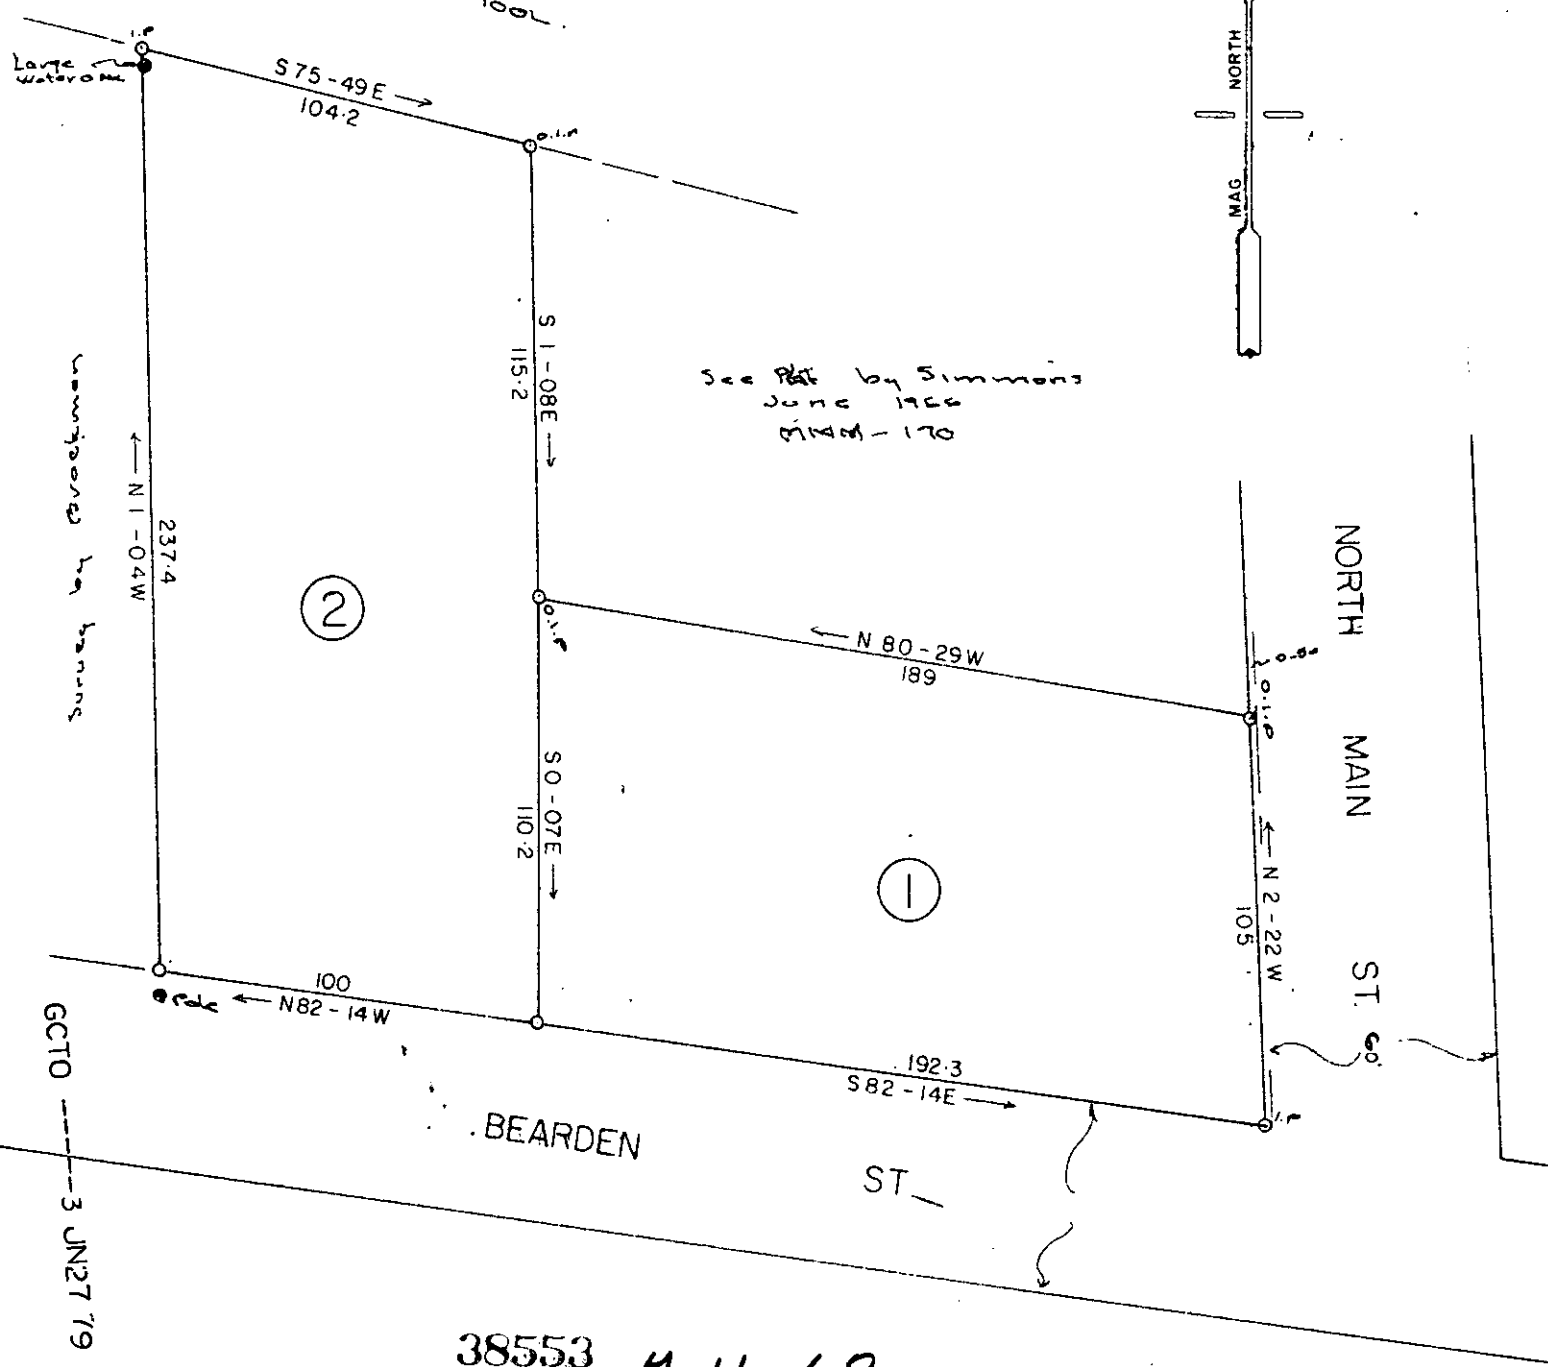


MICROFILMED

FILED
GREENVILLE CO. S. C.
JUN 27 11 17 AM '79
DONNIE S. TANKERSLEY
R.M.C.
SCHOOL.

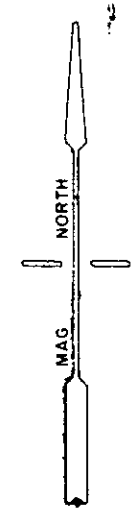



38553 7-H-68

PROPERTY OF

ELMER S. WILSON

GREER, S. C.

SCALE 1" = 50' JUNE -15 -79

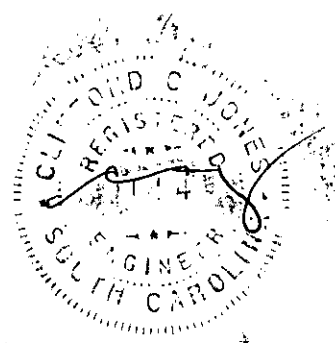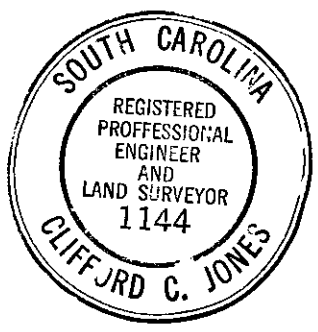

958

1.000CI