


GREENVILLE CO. S.C.

JUL 3 2 23 PM '79

DONNIE S. TANKERSLEY
R.M.C.

RELOCATED COUNTY ROAD

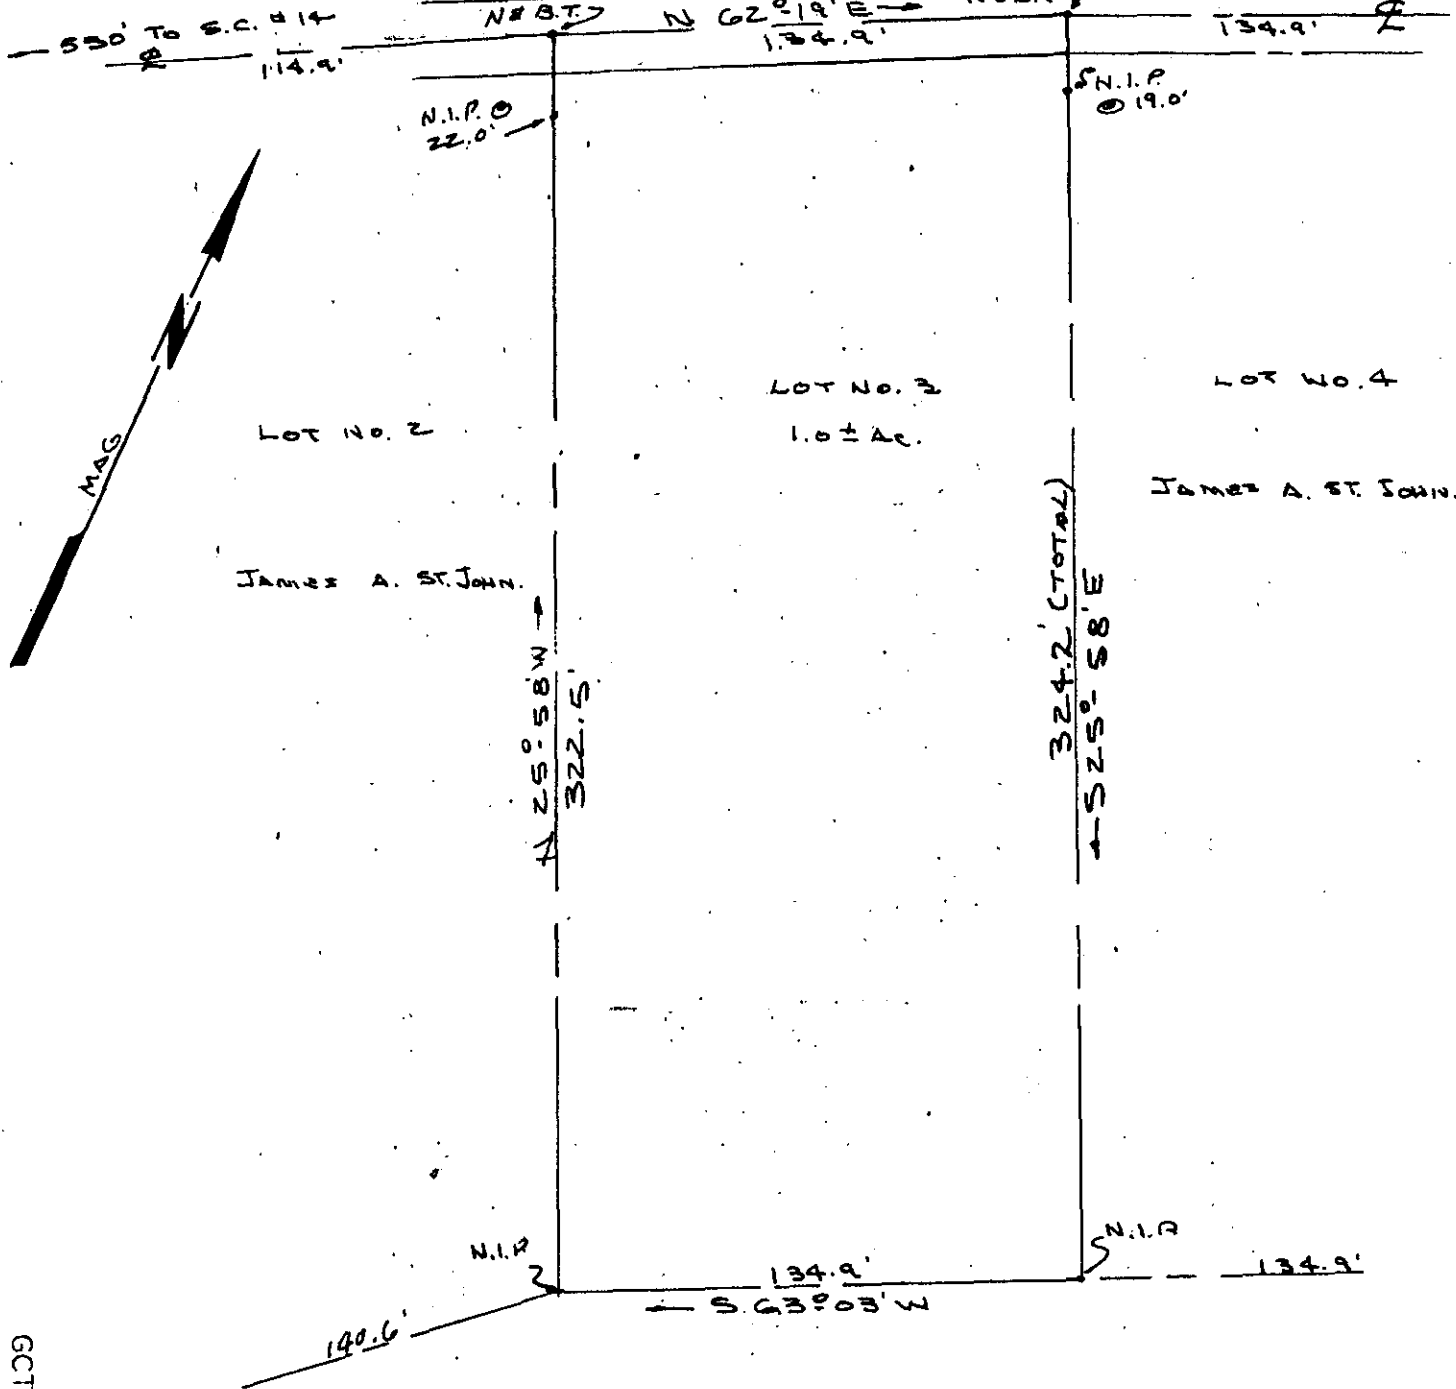


I CERTIFY THE ABOVE LOT HAS BEEN SURVEYED AND IS AS SHOWN.

REF. INFO.
DEED BK. 697 PG 418
PLAT B-14-77

JUL 3 1979

ONEAL TOWNSHIP
GREENVILLE CO
S.C.

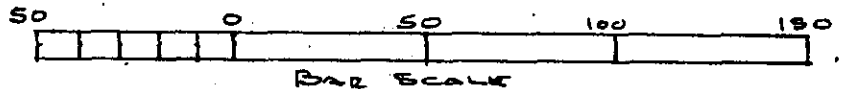


7-H-96

ABOVE CUT FROM TOTAL TRACT OF JAMES A. ST. JOHN.

420

Kenneth T. Gould
S.C. REG. NO 4035

Seal

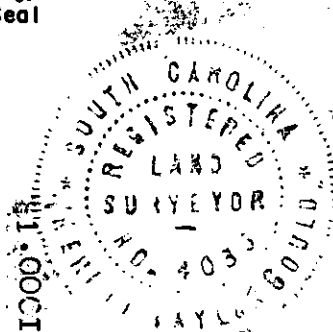

PROPERTY
OF
JIMMY D. & SHIRLEY R. SKINNER
GOULD & ASSOC
SURVEYORS
TAYLORS, S.C.

Drawn By K. T. G
Checked By
Scale 1" = 50'
Date 5-31-79
File No.
Dwg. No.