

FILED  
 GREENVILLE CO. S.C.  
 JUL 27 9 45 AM '79  
 DONNIE S. TANKERSLEY  
 R.M.C.

FREE

FREE

FREE

0.93 ACRES

JUL 27 1979

7-I-52




3118

PART BLOCK BOOK B4.4-1-8

CLUB CIRCLE

(454.8')

COUNTY ROAD

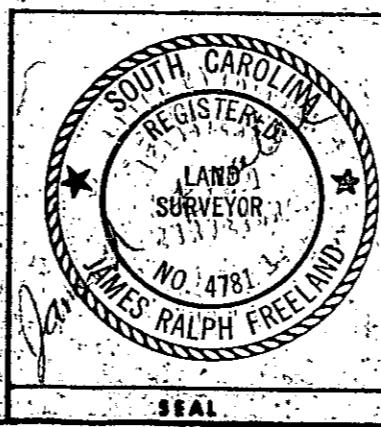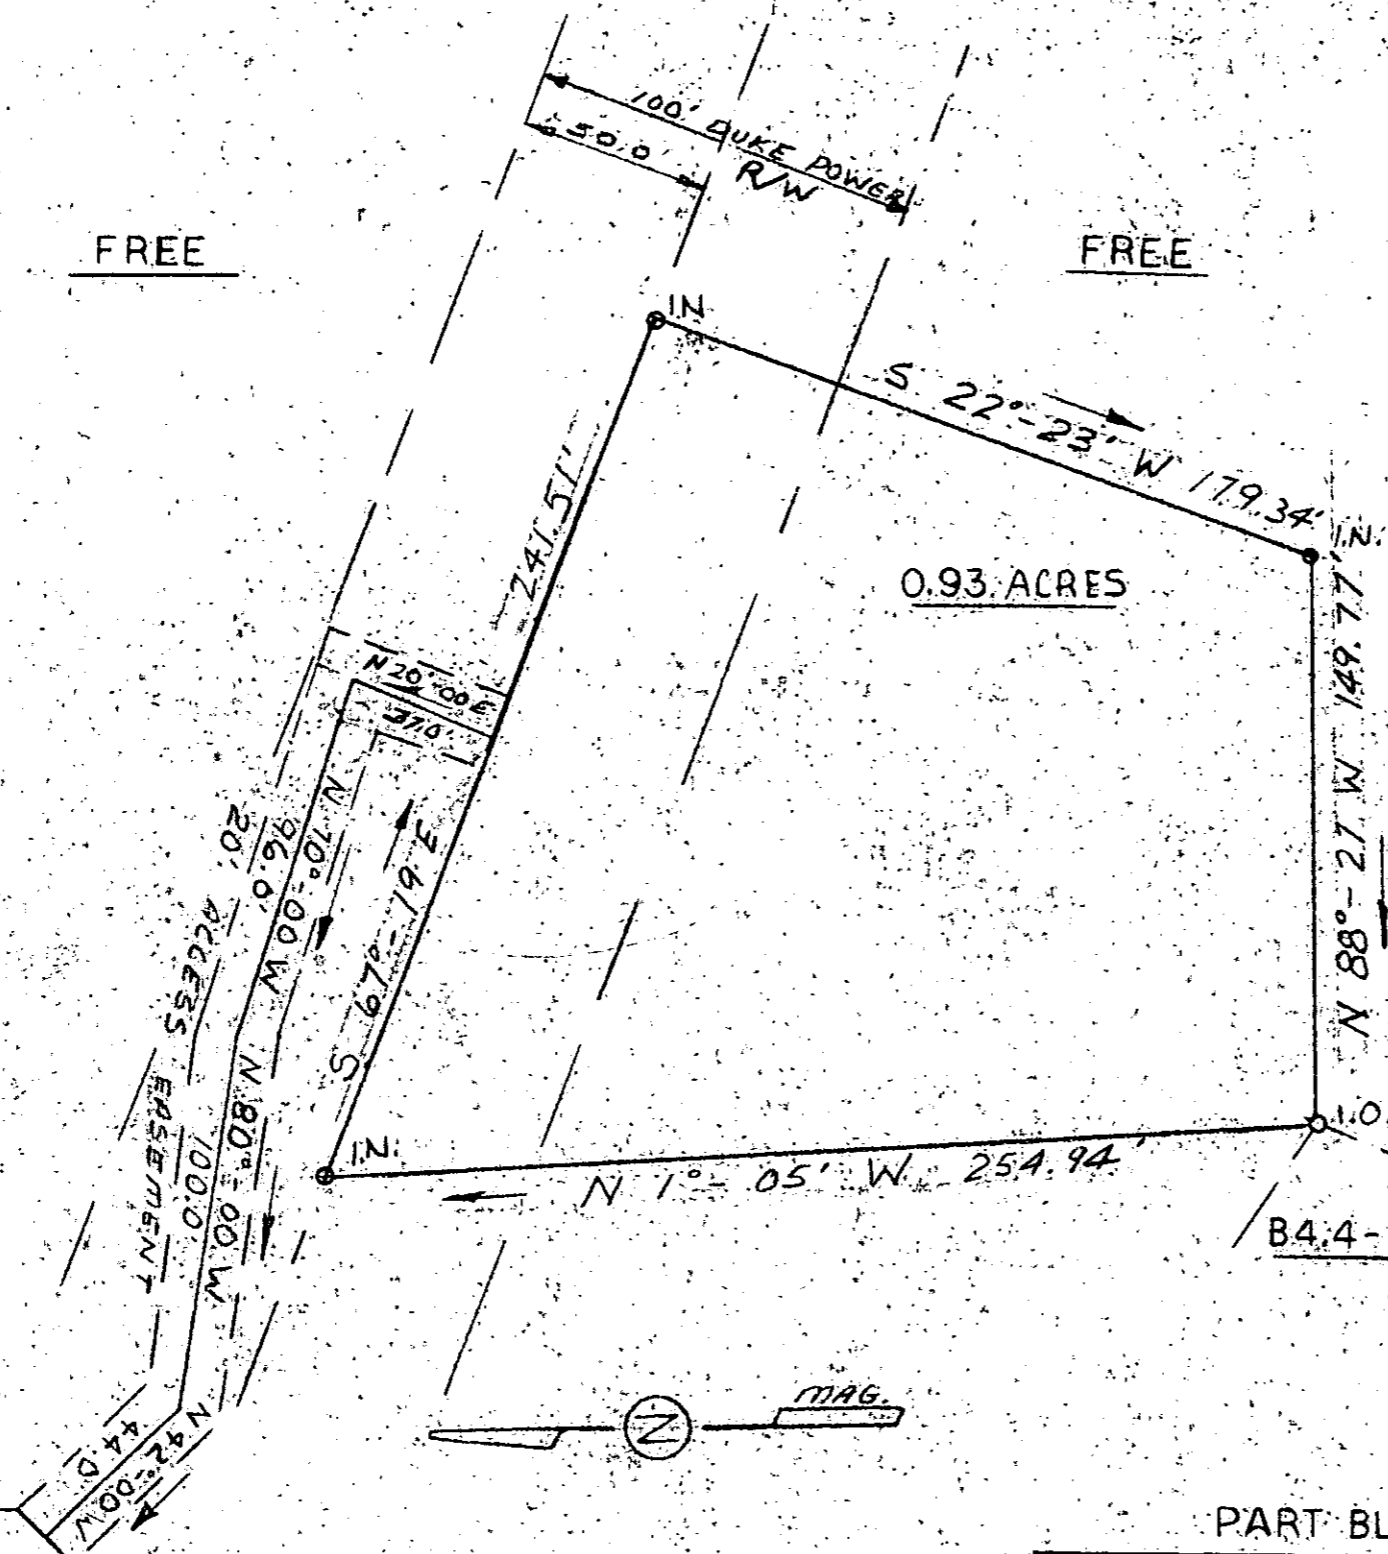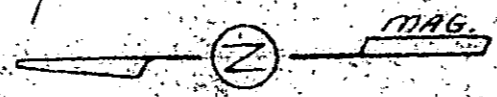

**STATE OF SOUTH CAROLINA**  
**GREENVILLE COUNTY**

PROPERTY OF  
 JOHNNY FLOYD  
 GAIL FLOYD

FREELAND & ASSOCIATES  
 Engineers • Land Surveyors  
 GREENVILLE, S. C.

SURVEY	DH
DRAWN	S.P.
CHECK	MC
SCALE	1" = 50'
DATE	6-21-79
DWG. NO.	79-3539

7985 27E 2.00 M

MICROFILMED