


JUL 12 1979

FILED
GREENVILLE CO. S. C.

JUL 12 3 40 PM '79

DONNIE S. TANKERSLEY
R.M.C.

1.00CI

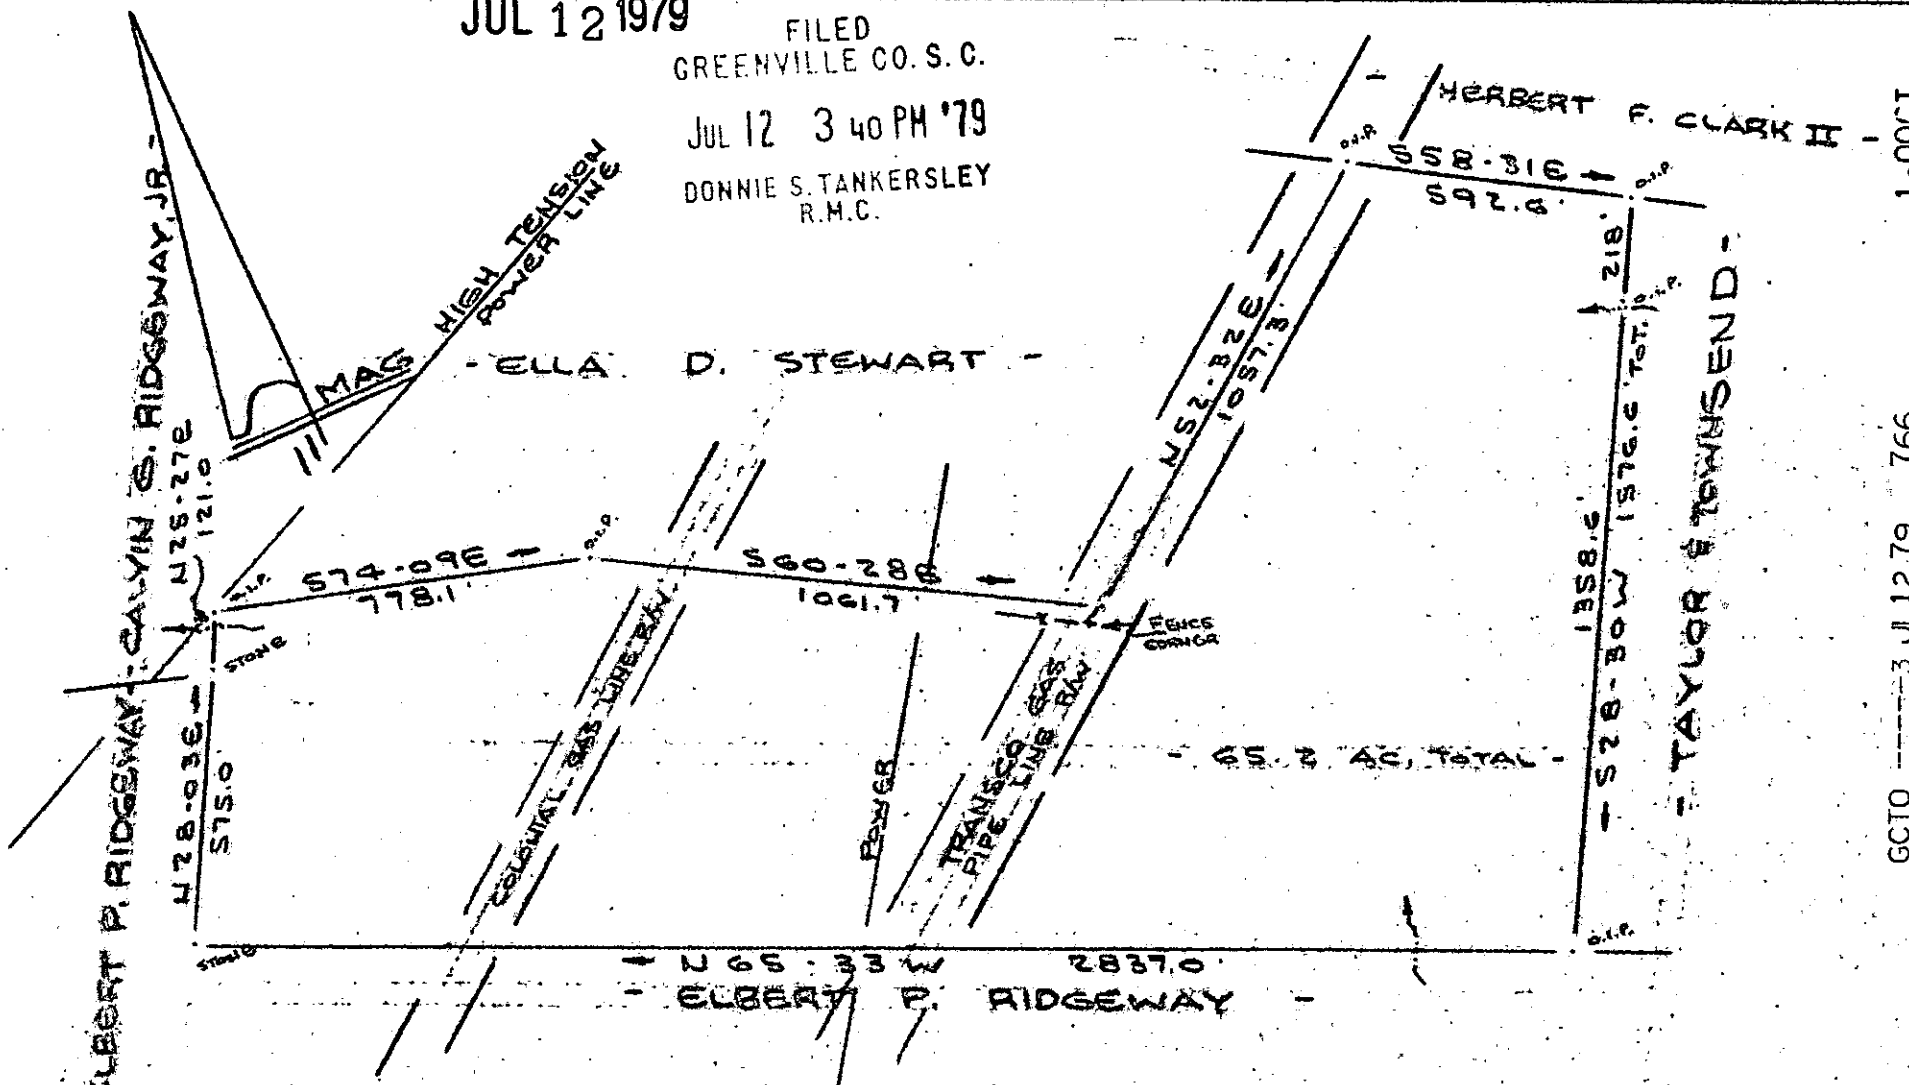

GCTO -----3 JUL 12 79 766

SURVEY FOR
ALBERT Q. TAYLOR, JR. & THOMAS P. TOWNSEND, JR.


NEAR GREENVILLE, S. C.
SCALE: 1" = 400' FEB 1979

7-8-39

1382

CAROLINA SURVEYING CO.
112 MANLY ST.
GREENVILLE, S. C.

R. B. Bull *[Signature]*

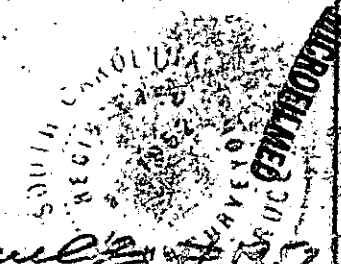

SC7.1-1-1E2

219/47

13514