



MICROFILMED

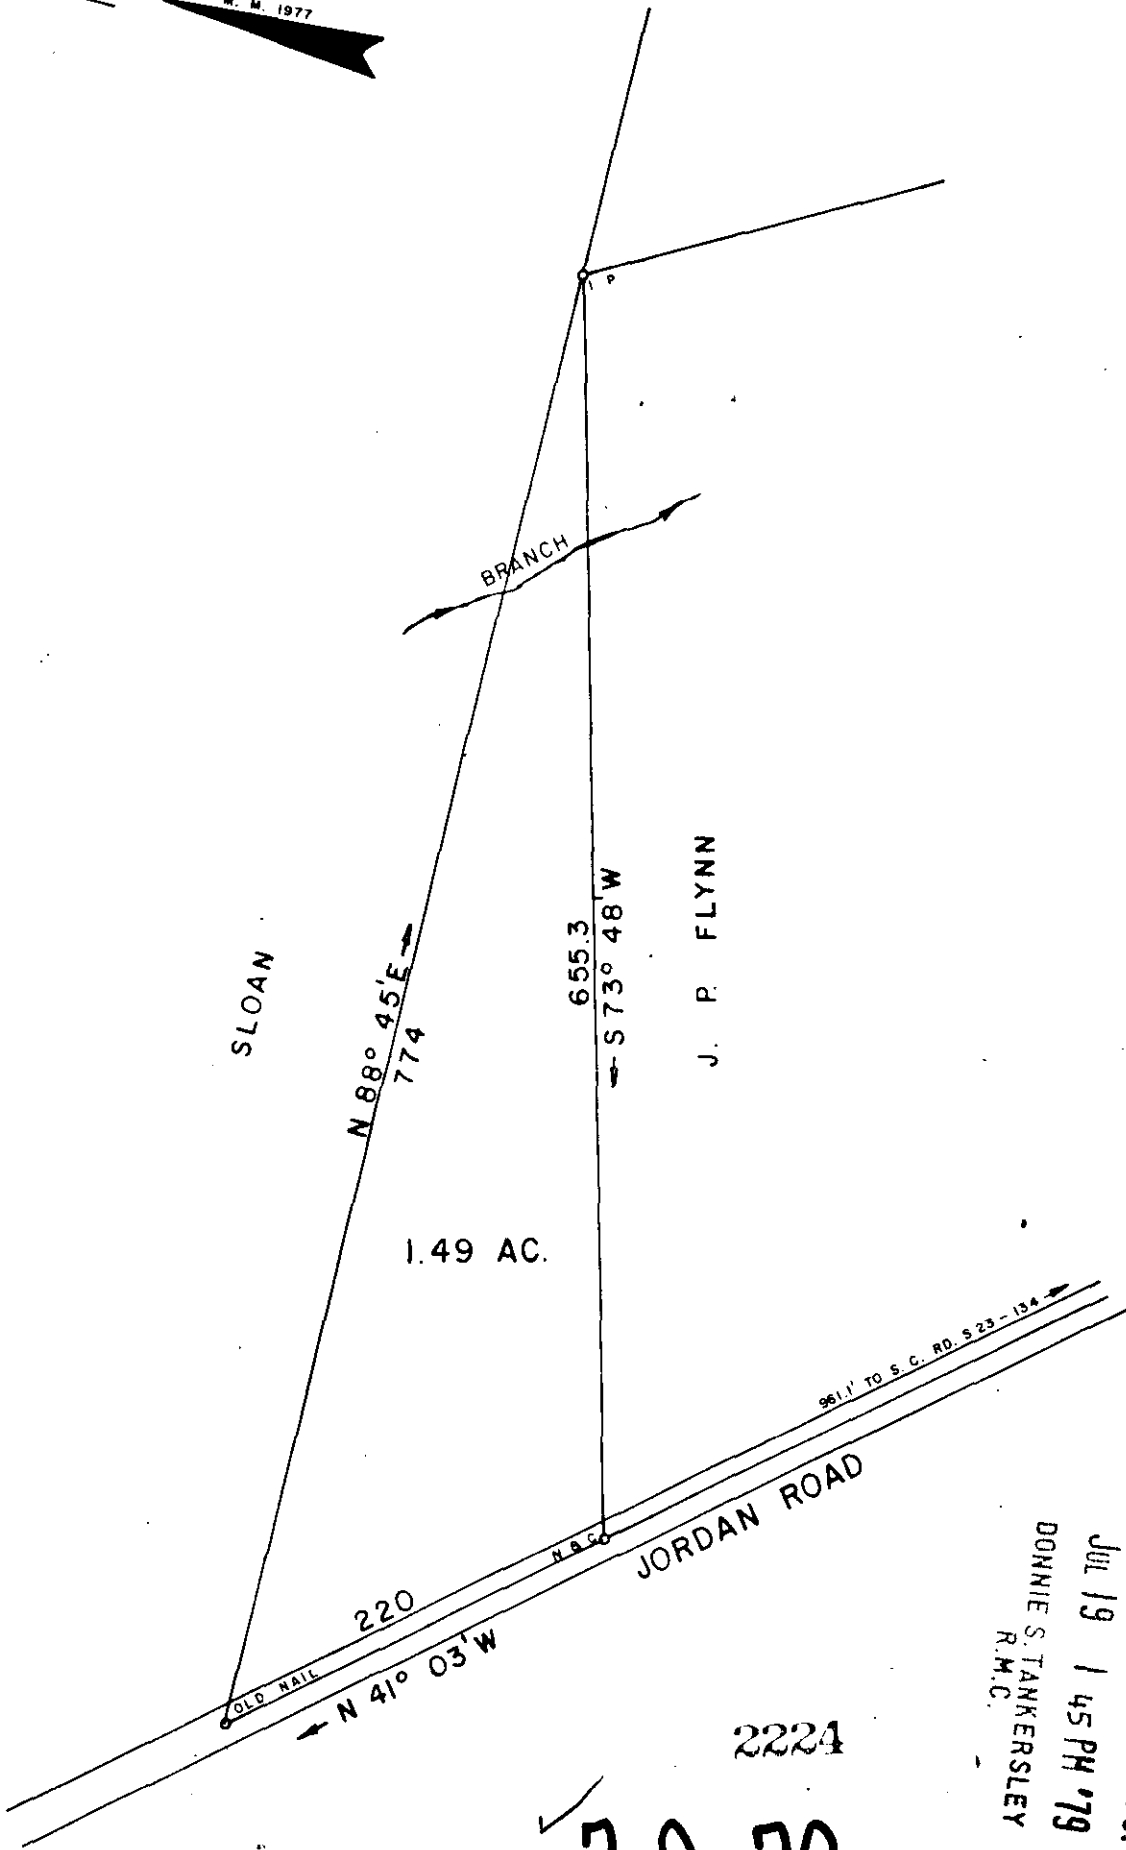

FILED
 GREENVILLE CO. S. C.
 JUL 19 1 45 PM '79
 DONNIE S. TANKERSLEY
 R.M.C.

JUL 19 1979

B. E. Huskey

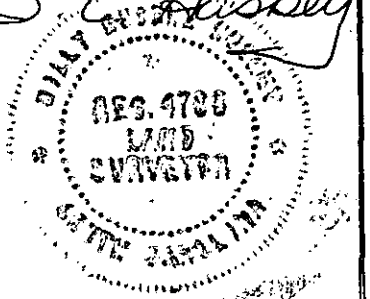

SURVEY FOR
V. S. SLOAN

LOCATED IN ONEAL TOWNSHIP

COUNTY: GREENVILLE	COUNTY BLOCK MAP:	STATE: SOUTH CAROLINA
------------------------------	-------------------	---------------------------------

DATE: MARCH 27, 1978	SCALE: 1" = 100'	FIELD CHIEF: B. E. H.	DRAWN BY: L. B. M.
--------------------------------	---------------------	---------------------------------	------------------------------

WOLFE & HUSKEY, INC. ENGINEERING and SURVEYING
 P. O. BOX 35 · LYMAN, S. C. 29365

GC10 -- JUL 19 79 255 1.00CI