


MICROFILMED

FILED  
GREENVILLE CO. S. C.

73 Oct 31 4 24 PM '79

DONNIE S. TANKERSLEY  
R.M.C.

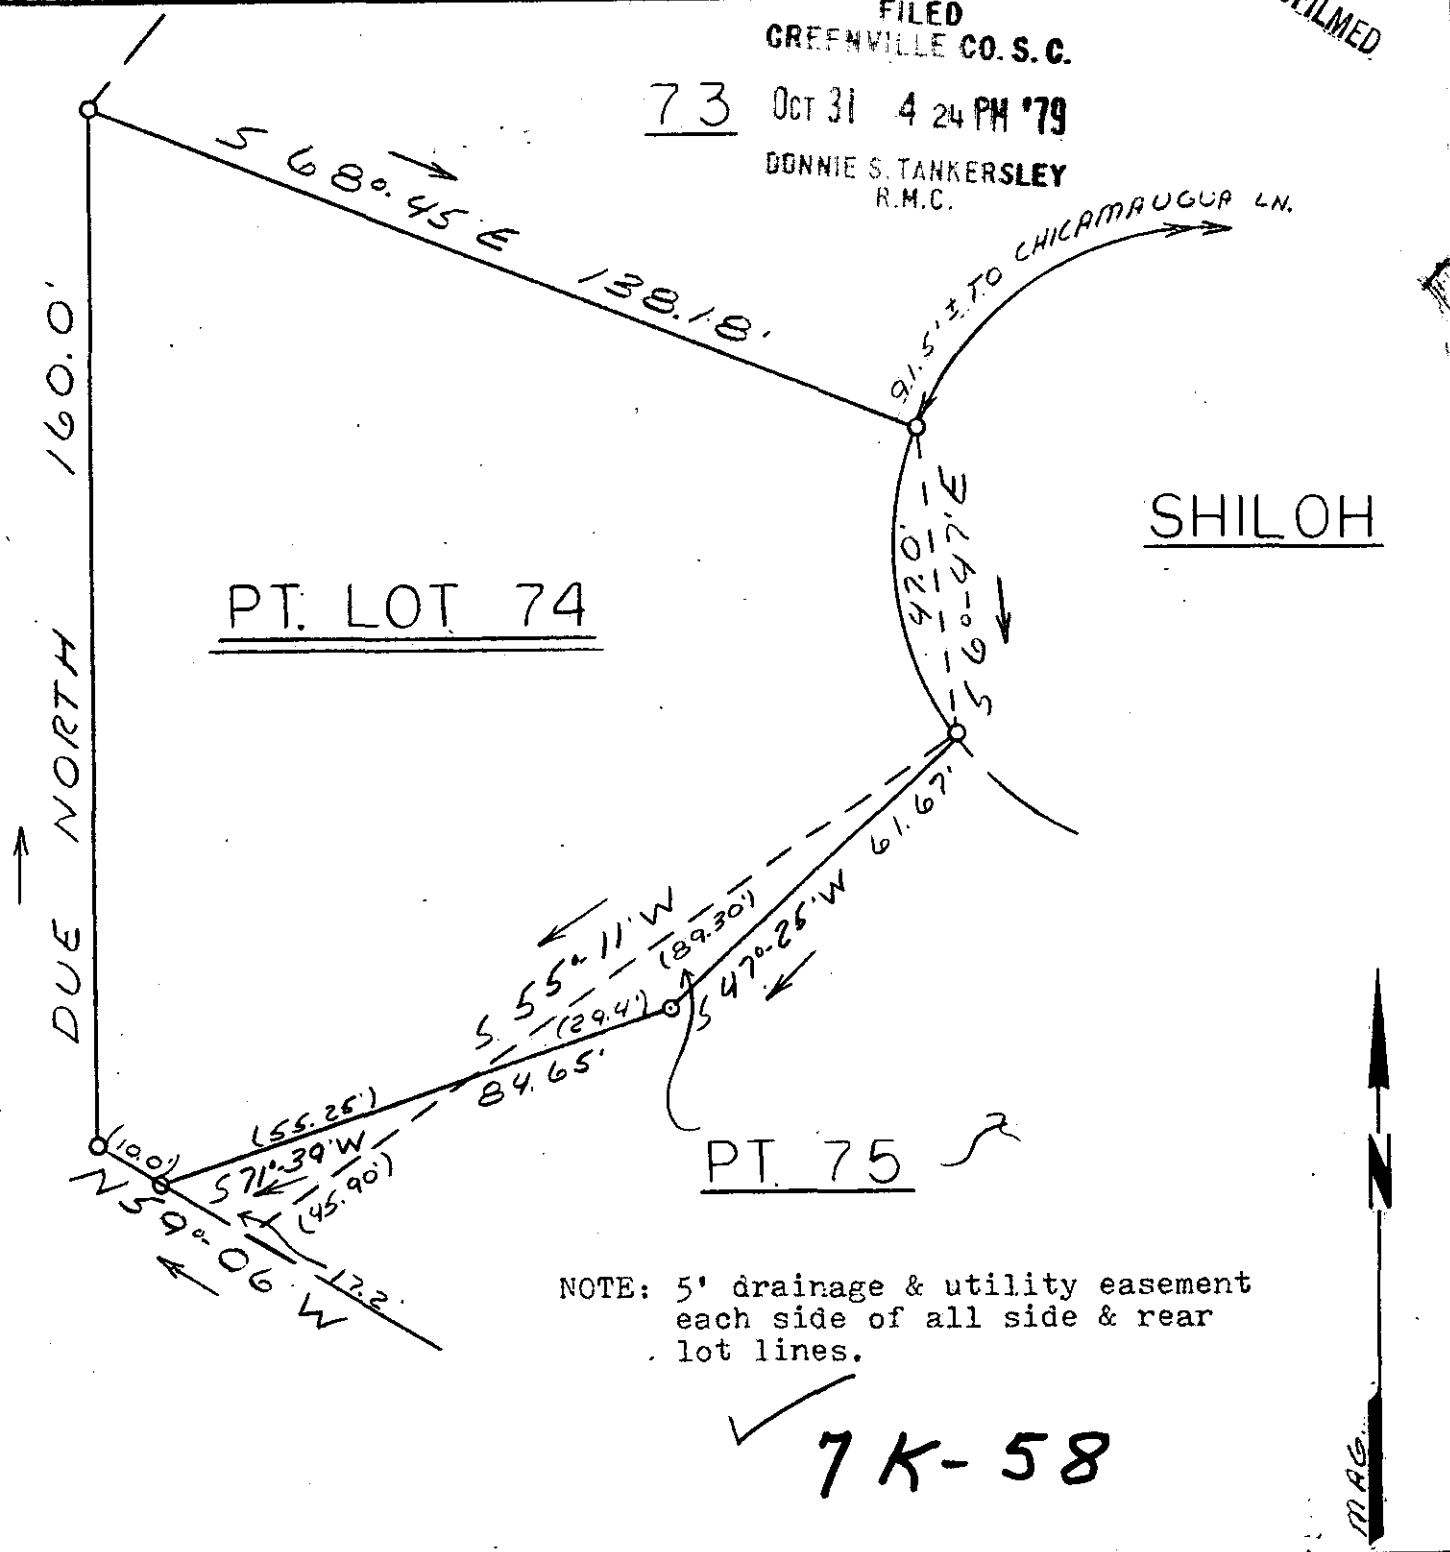


SHILOH

PT. LOT 74

PT. 75

NOTE: 5' drainage & utility easement  
each side of all side & rear  
lot lines.

7K-58

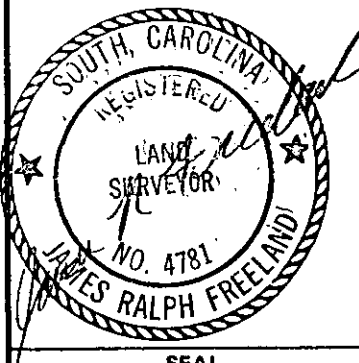

**STATE OF SOUTH CAROLINA**  
**GREENVILLE COUNTY**

POWDERHORN

SEC. 2 PART LOTS 74 & 75

FREELAND & ASSOCIATES Engineers • Land Surveyors	
GREENVILLE, S.C.	
SURVEY	D.C.H.
DRAWN	M.C.
CHECK	M.C.
SCALE	1" = 30'
DATE	10-10-79
DWG. NO.	79-4184

14802