

185 FT. 14 E
300 M

FILED
GREENVILLE CO. S. C.

AUG 14 8 36 AM '79



DONNIE S. TANKERSLEY
R.M.C.

A. H. & J. M. WATERS

R. G. & P. TUCK

McELRATH & TUCKER
INC.

AUG 14 1979

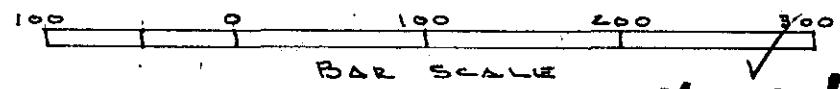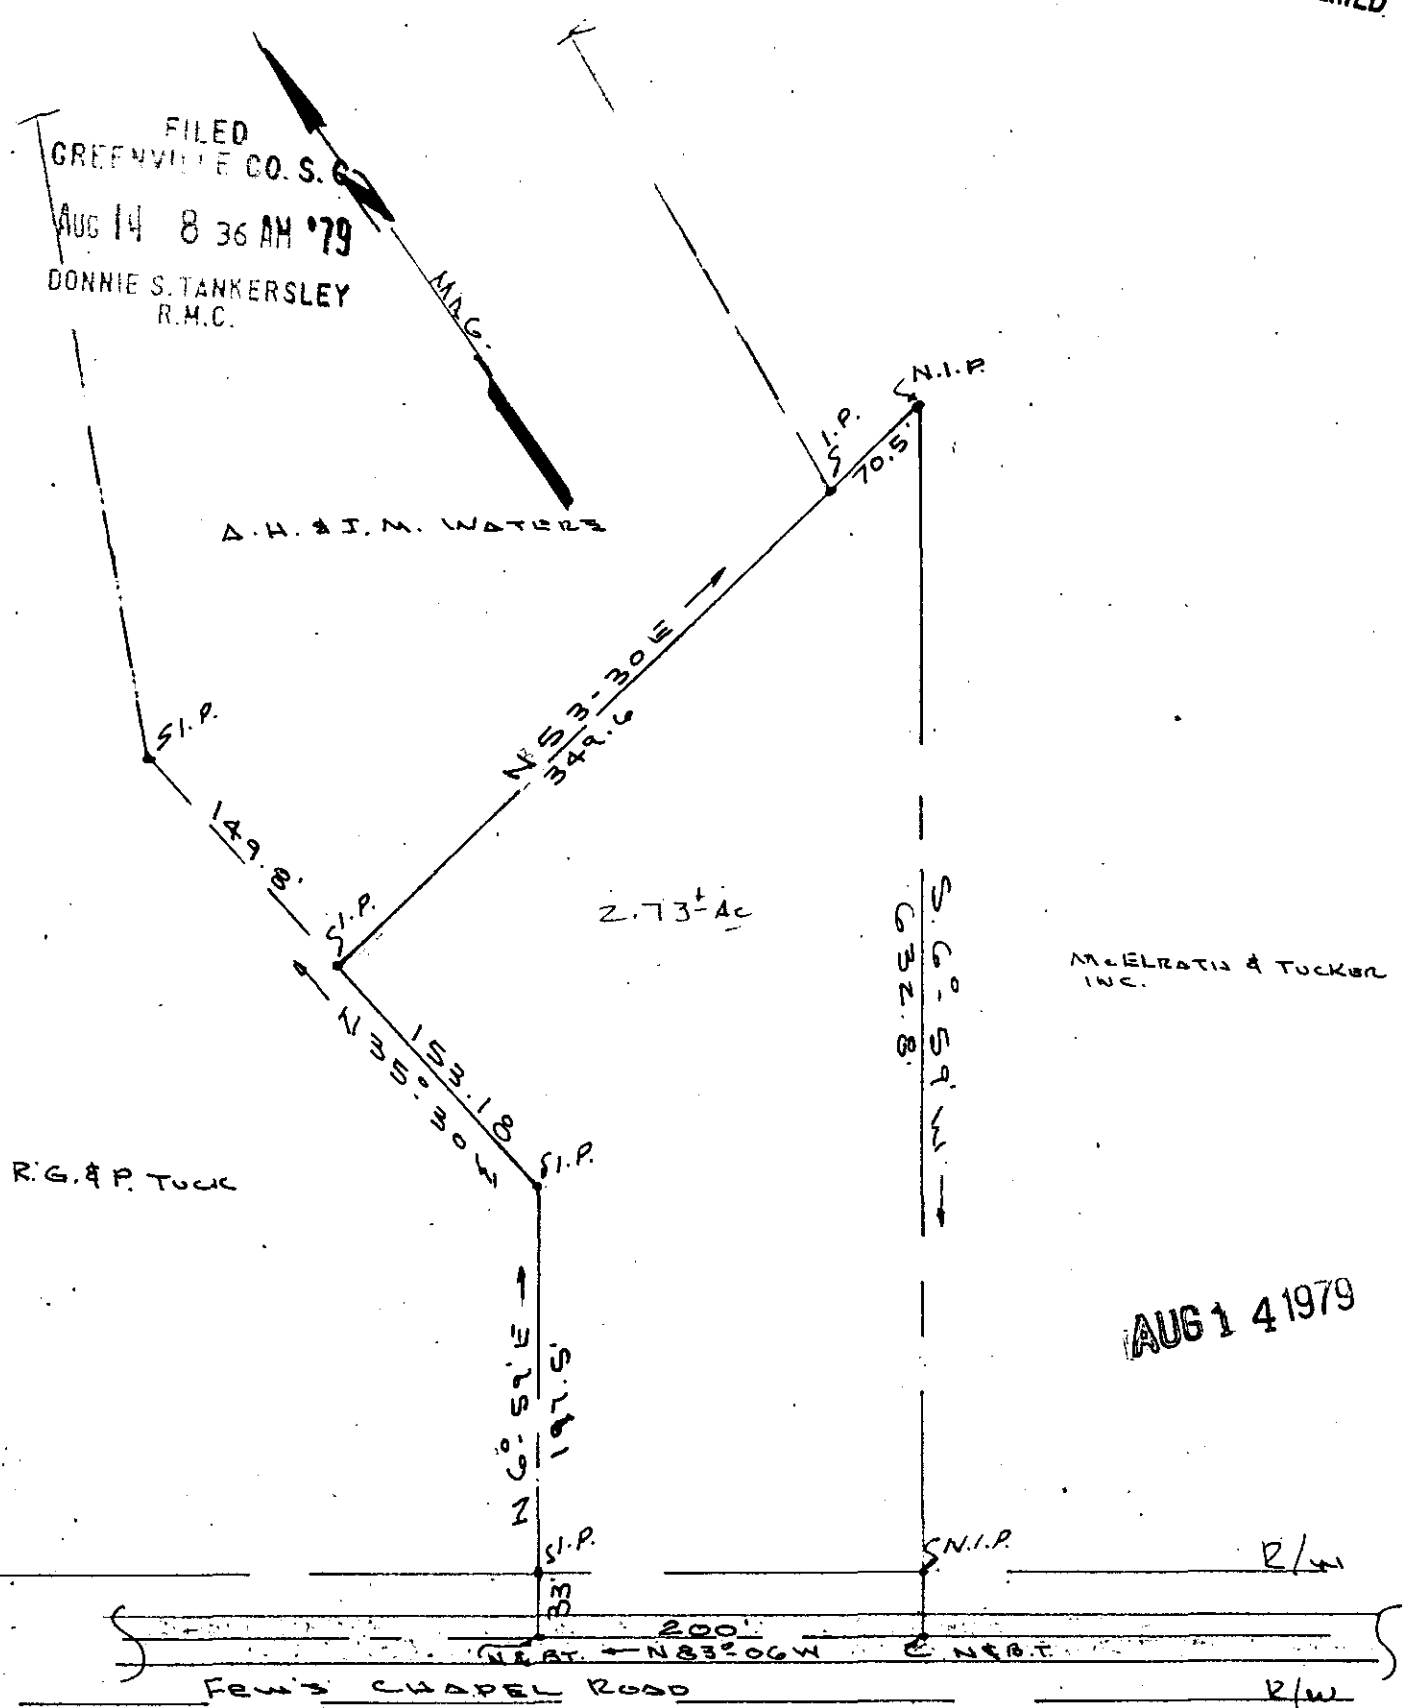


ONEAL TOWNSHIP
FEW'S CHAPEL COMMUNITY
GREEN SC, GREENVILLE CO.

I CERTIFY THE ABOVE TRACT
HAS BEEN SURVEYED AND IS AS
SHOWN.

Kenneth P. Gould
S. C. REG. NO 4035 5366

7-M-47

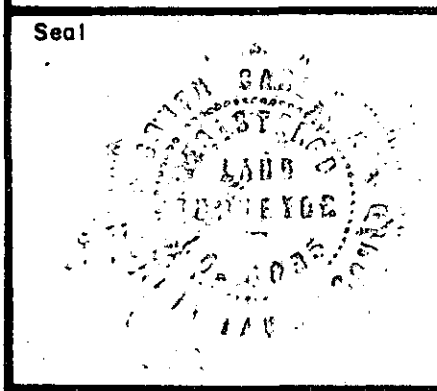

PROPERTY
OF
RUDOLPH V. HALL SR.

GOULD & ASSOC
SURVEYORS
TAYLORS, S. C.

Drawn By K. T. G.
Checked By
Scale - 1" = 100'
Date 8-4-79
File No.
Dwg. No.