
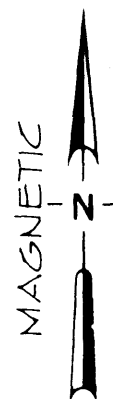



NOTES:

1) THIS PROPERTY IS SUBJECT TO ANY AND ALL EXISTING RESERVATIONS, EASEMENTS, AND RIGHTS-OF-WAY, THAT MAY APPEAR OF RECORD OR ON THE PREMISES.

MICROFILMED

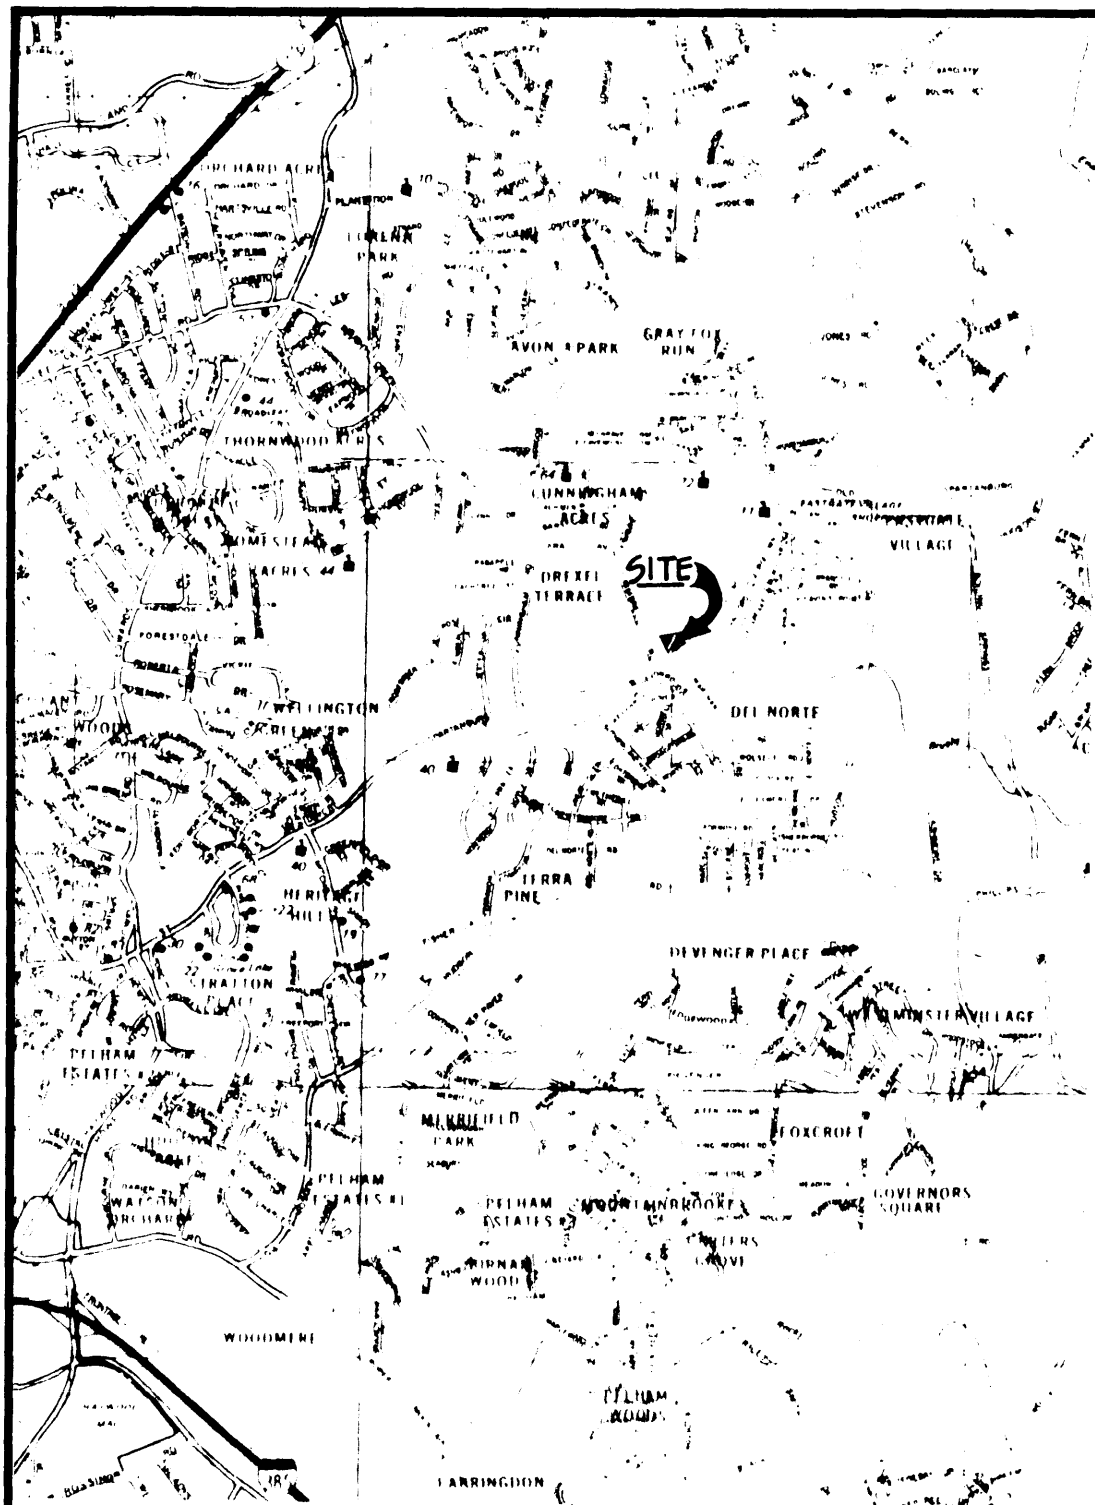

LOCATION MAP
N.T.S.

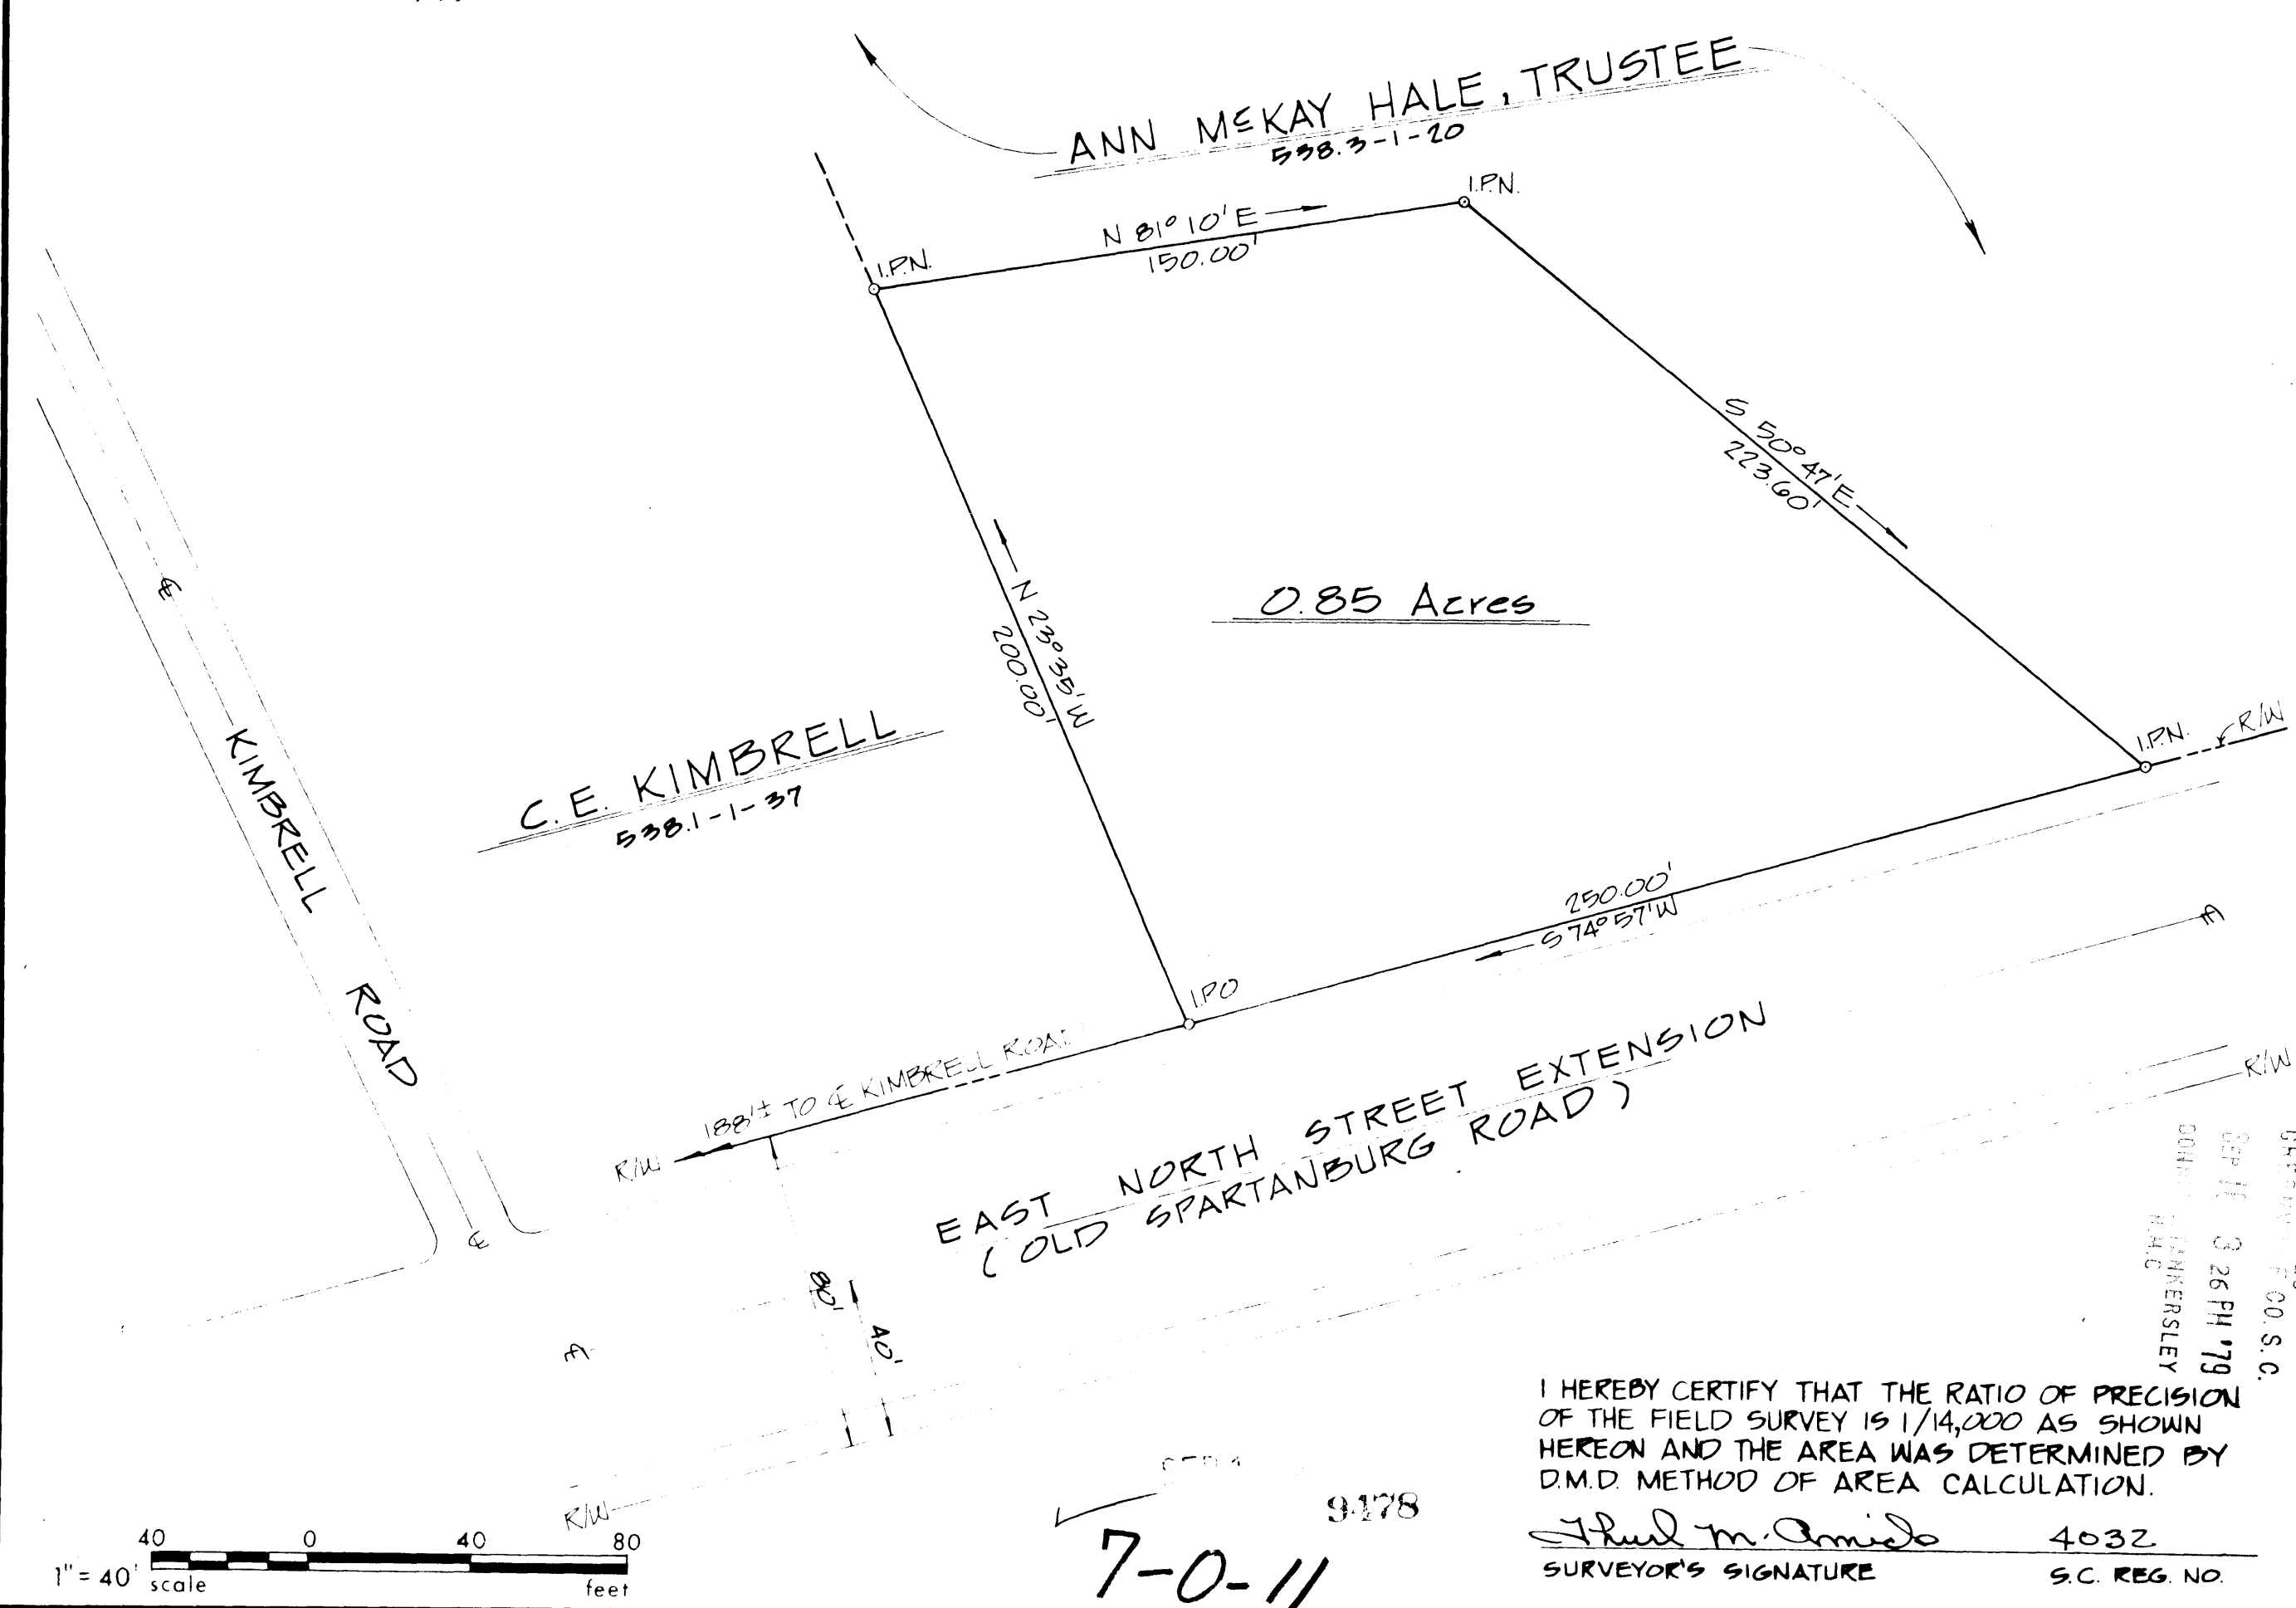


I HEREBY CERTIFY THAT THE RATIO OF PRECISION OF THE FIELD SURVEY IS 1/14,000 AS SHOWN HEREON AND THE AREA WAS DETERMINED BY D.M.D. METHOD OF AREA CALCULATION.

Thad M. Amadio 4032
SURVEYOR'S SIGNATURE S.C. REG. NO.

SEP 11 3 26 PM '79
DONALD J. KENNERLEY
R.H.C.
GREENVILLE CO. S.C.

REV.	DATE	BY	DESCRIPTION	APP.
0	5/13/79	WHP	ISSUED FOR REVIEW	

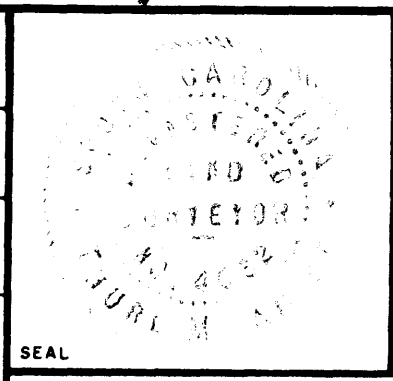

A SURVEY FOR:
LA PETITE DAY CARE CENTER
GREENVILLE SITE
GREENVILLE COUNTY, SOUTH CAROLINA

enwright associates, inc.
engineers planners surveyors
GREENVILLE, SOUTH CAROLINA

WHP	TMA	TMA	FILE	RETIRED
DRAWN	DESIGN	CHECK	FILE	RETIRED
9/3/79	1"=40'	SCALE	79030-B3	DWG. NO.
DATE	SCALE			