
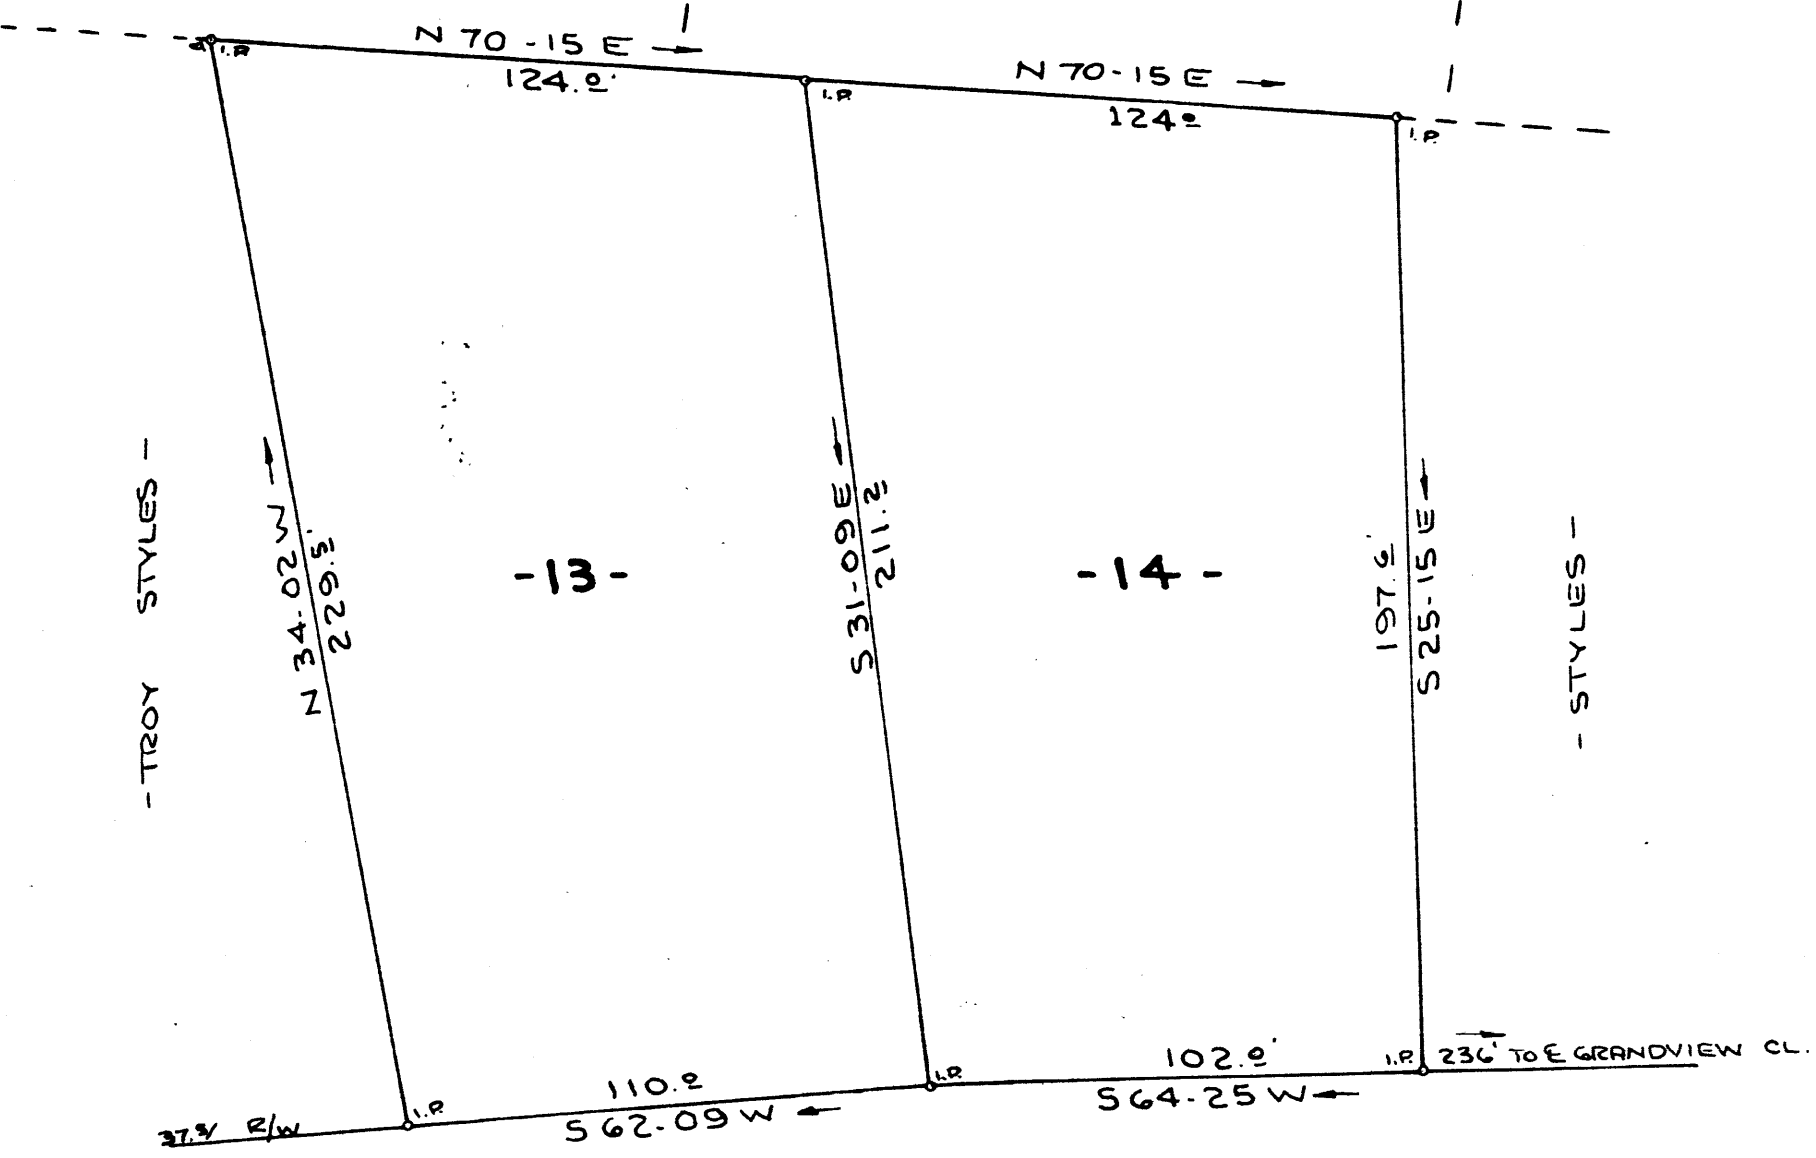


MICROFILMED

- BAKER -

- BATSON -

- STYLES -

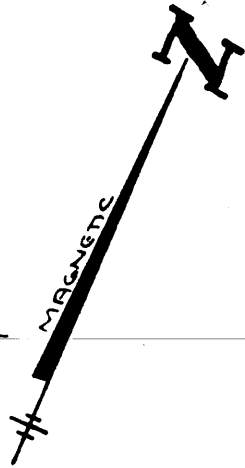

STATE PARK ROAD

37.9 R/W

SURVEY FOR  
**HOMER STYLES**  
TRAVELERS REST GREENVILLE CO.  
SOUTH CAROLINA  
AUGUST 1979

FILED  
GREENVILLE CO. S.C.  
SEP 25 12 07 PM '79  
DONNIE S. TANKERSLEY  
R.M.C.

7-0-18


SEP 25 1979

10239

SCALE: 1" = 40'



SEP 25 1979

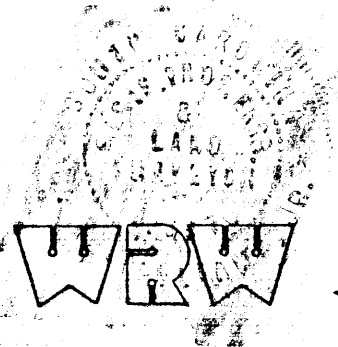

W. R. WILLIAMS, JR.  
ENGINEER/SURVEYOR  
P. E. & L. S. No. 3979  
15 S. MAIN STREET  
TRAVELERS REST, S. C.  
29890

"I hereby certify that the ratio of precision of the field survey is 1/5000" as shown hereon and the area was determined by DMD method of area calculation."

*W. R. Williams, Jr.* P. E. & L. S. No. 3979