



MICROFILMED

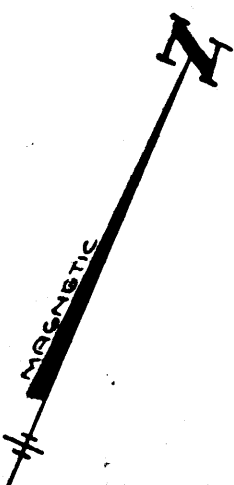

- BATSON -

- STYLES -

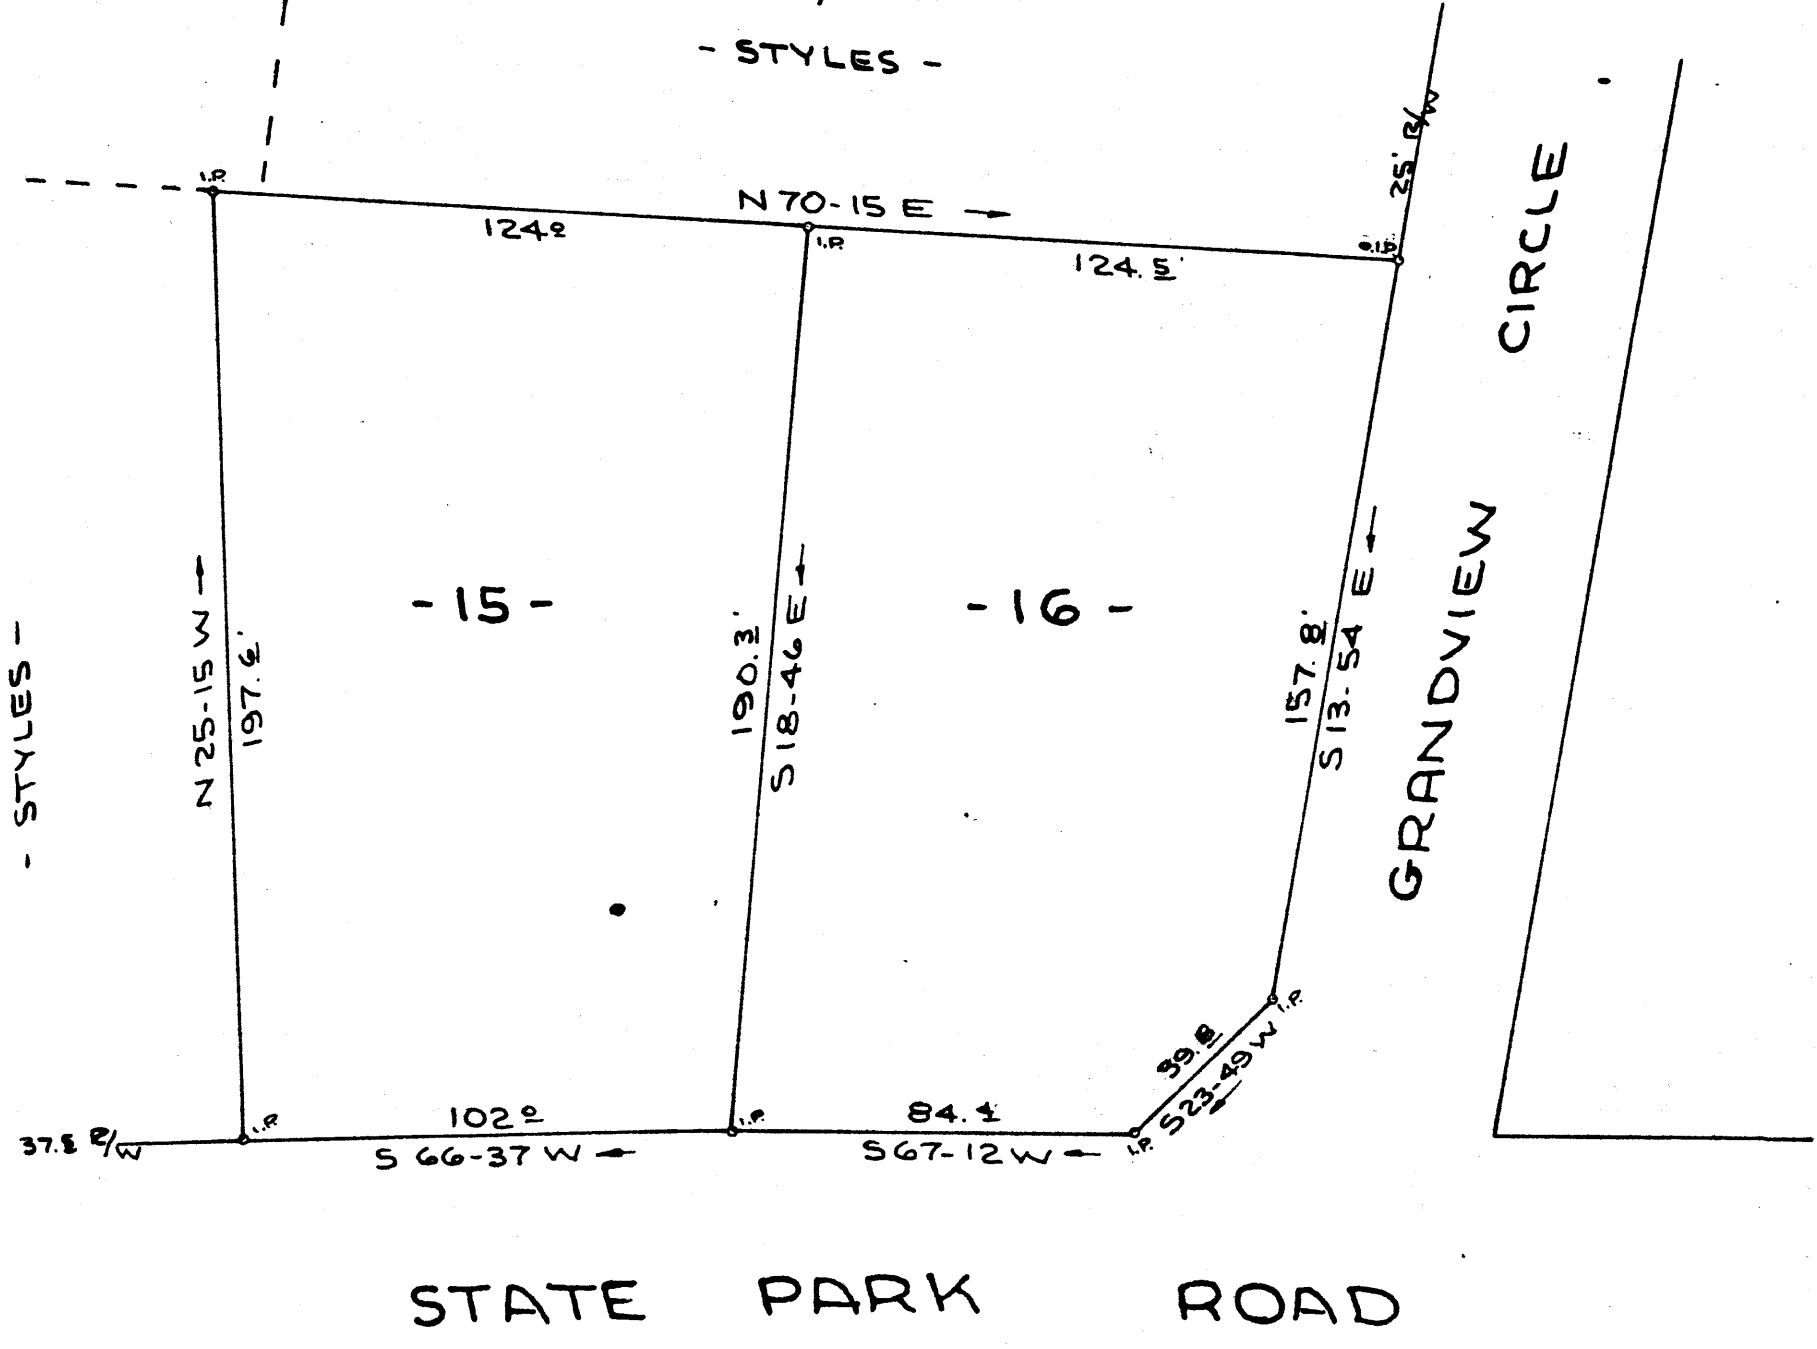

STATE PARK ROAD


R/W

SURVEY FOR
HOMER STYLES
 TRAVELERS REST GREENVILLE CO.
 SOUTH CAROLINA
 AUGUST 1979


FILED
 GREENVILLE CO. S.C.
 SEP 25 12 09 PM '79
 DONNIE S. TANKERSLEY
 R.M.C.

10240
7-0-19

SCALE: 1" = 40'

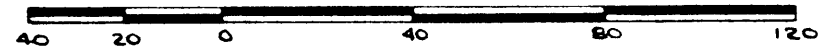

SEP 25 1979

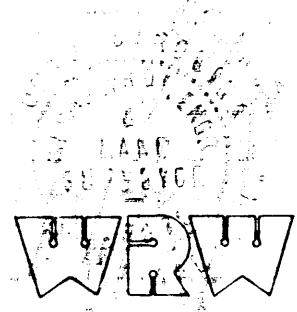

W. R. WILLIAMS, JR.
 ENGINEER/SURVEYOR
 P. E. & L. S. No. 3979
 15 S. MAIN STREET
 TRAVELERS REST, S. C.
 29690

"I hereby certify that the ratio of precision of the field survey is 1/5000* as shown hereon and the area was determined by DMD method of area calculation."

W. R. Williams, Jr.

PE & L S No. 3979

494-1-PT 19

FB.33