
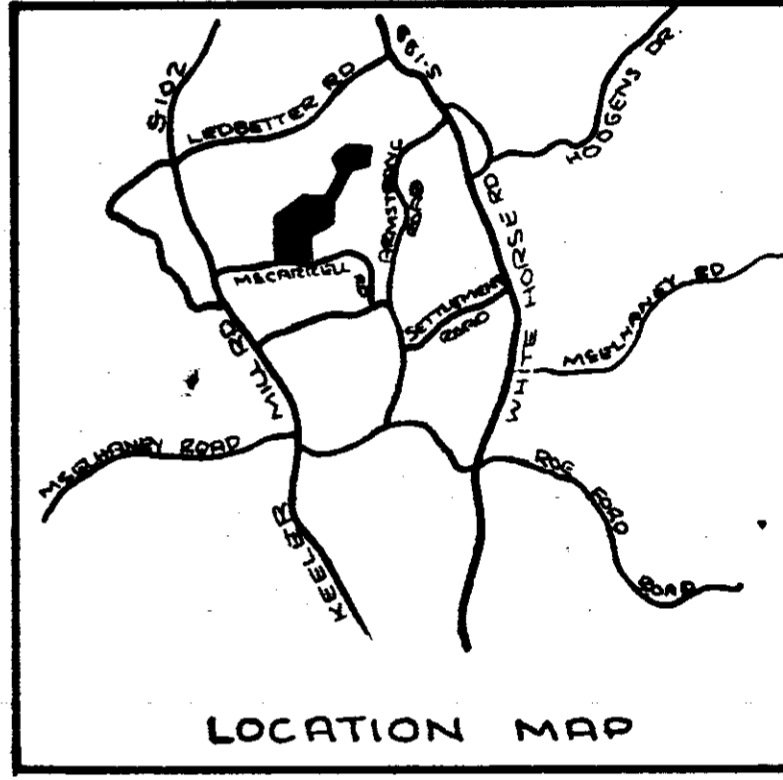
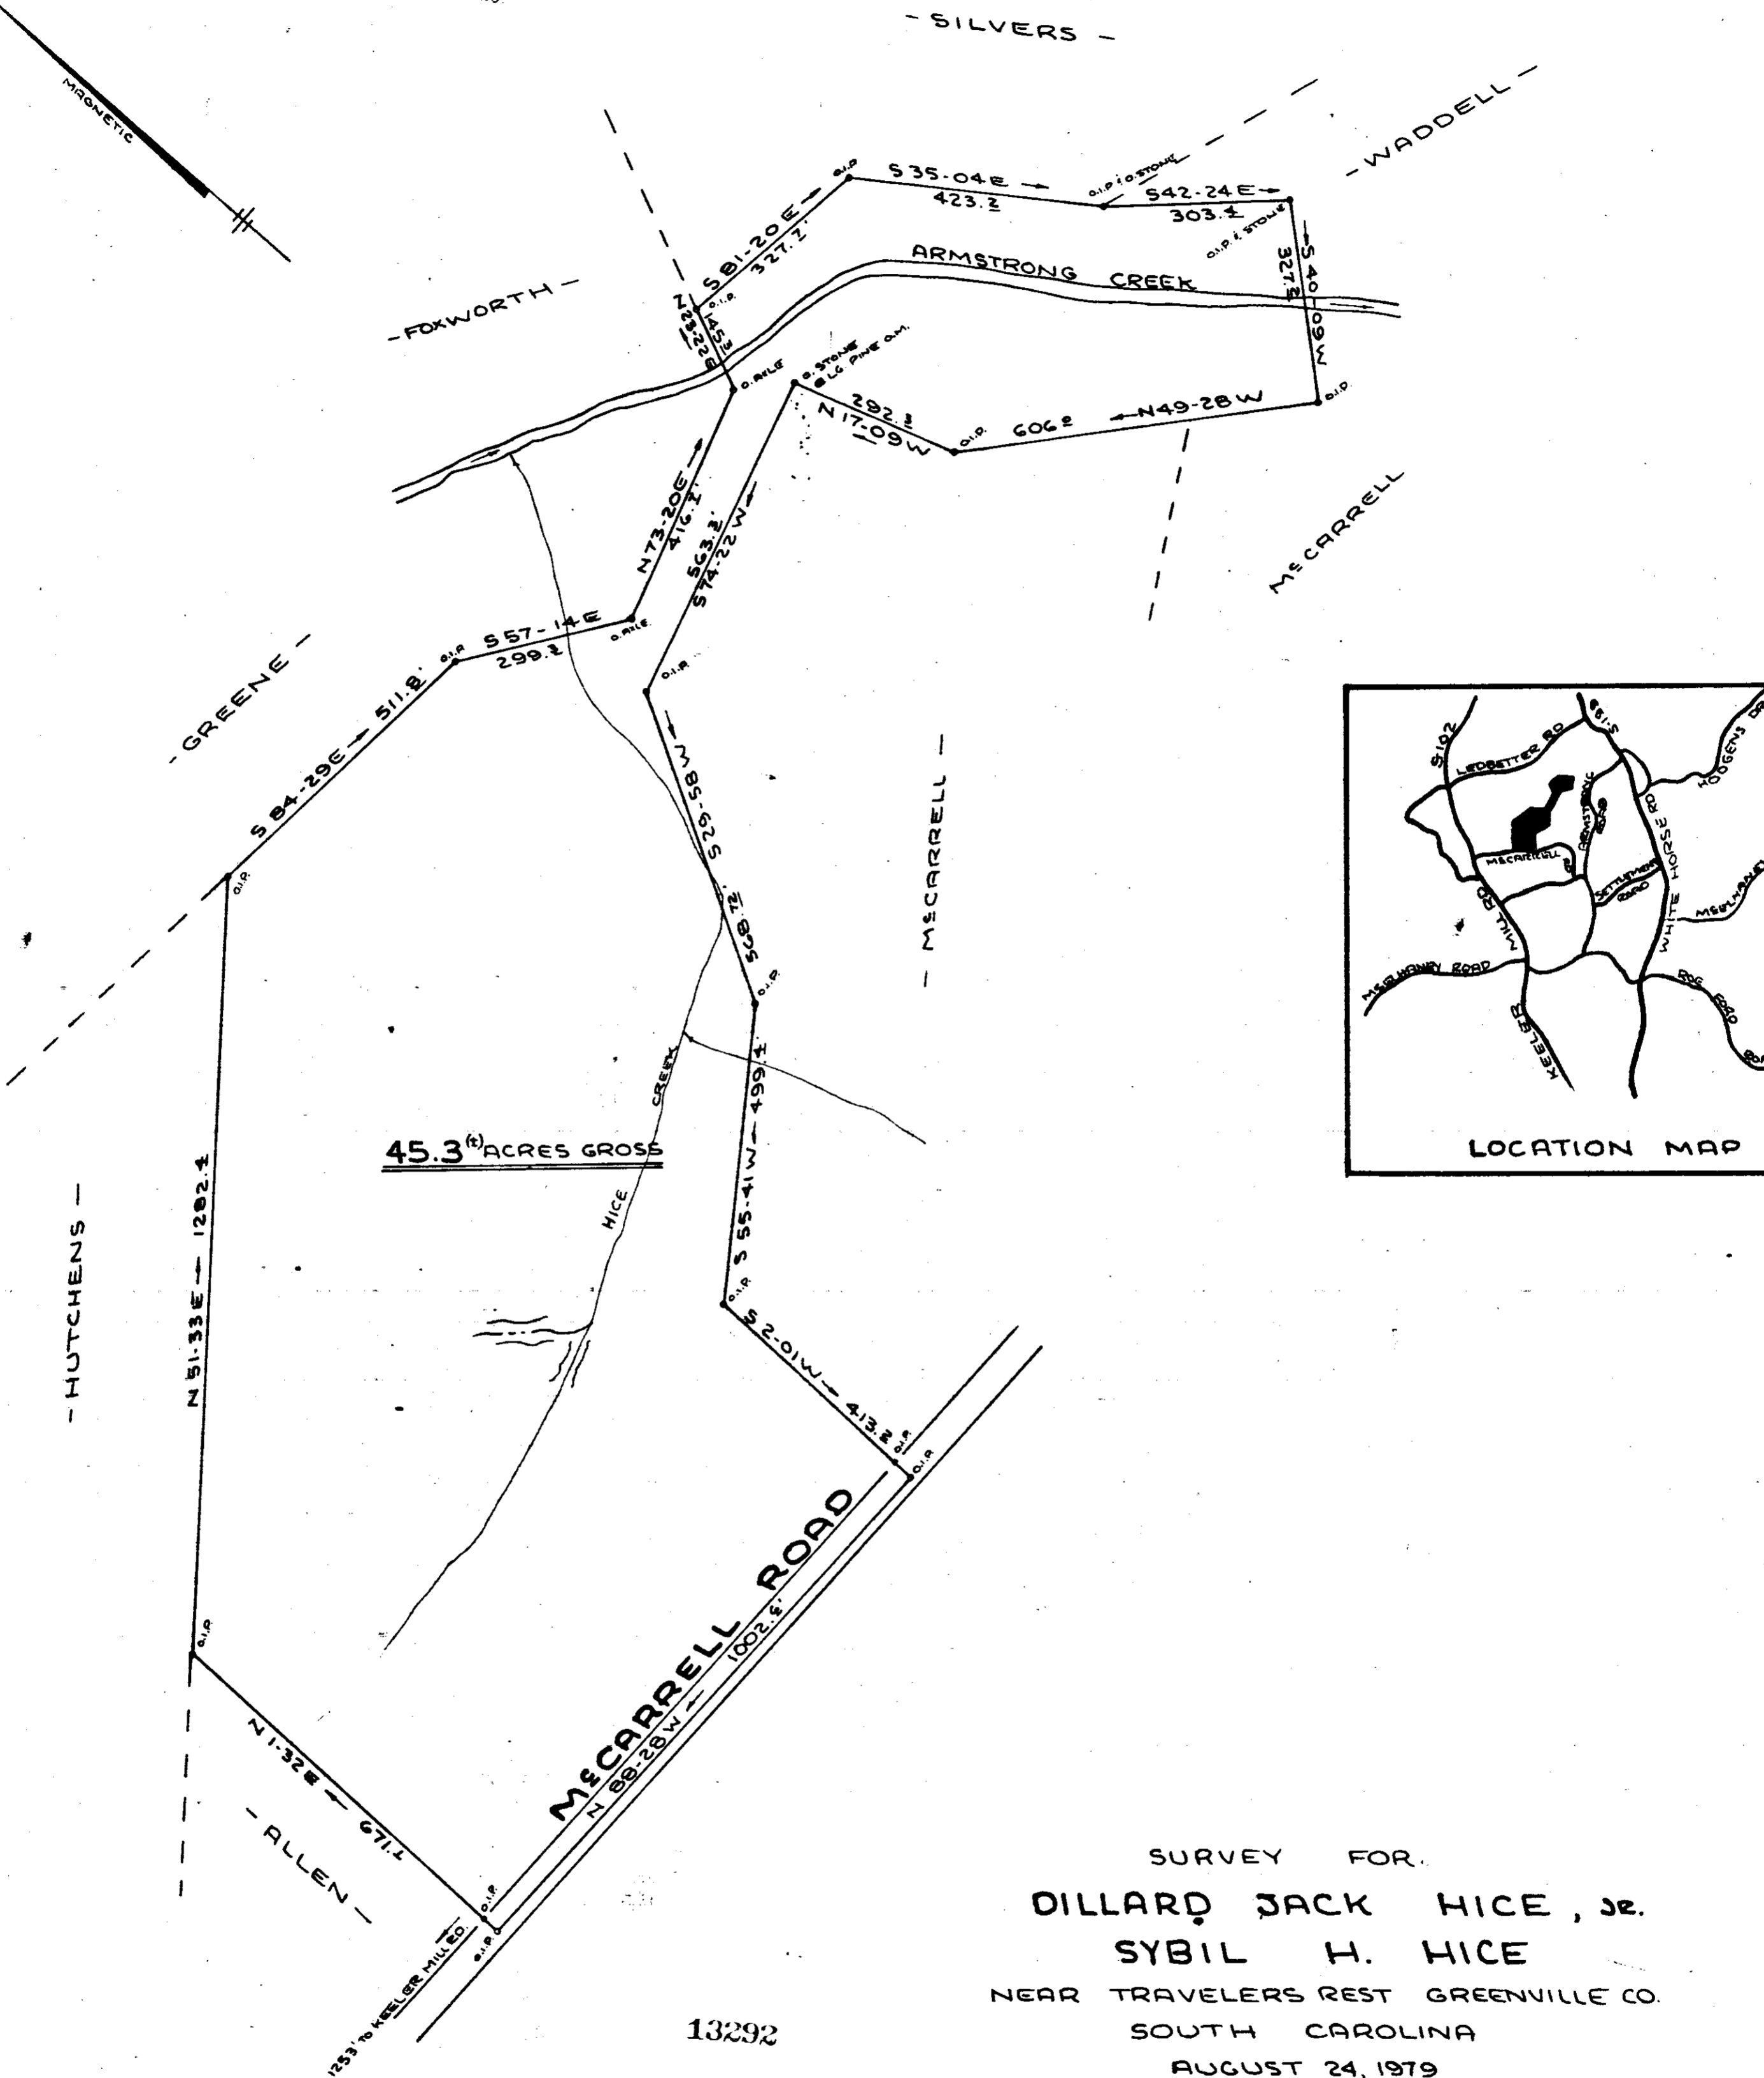


FILED
GREENVILLE CO. S. C.
OCT 19 1 52 PM '79
DONNIE S. TANKERSLEY
R.M.C.

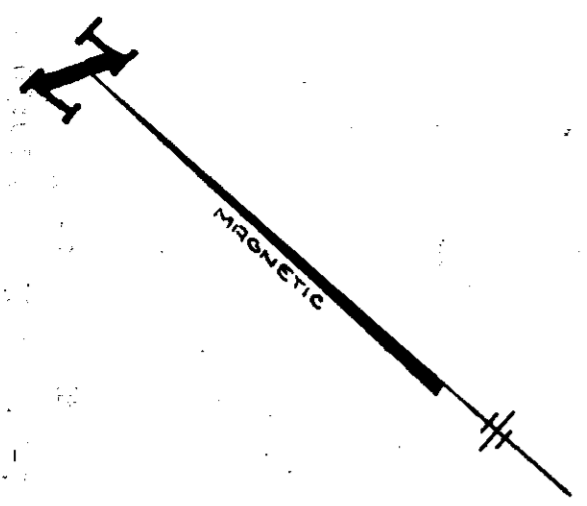

SURVEY FOR
DILLARD JACK HICE, JR.
SYBIL H. HICE
NEAR TRAVELERS REST GREENVILLE CO.
SOUTH CAROLINA
AUGUST 24, 1979


13292

OCT 19 1979

7-0-32

REF:
PLAT OF E.A. POOLE ESTATE
BY J.C. HILL, SEPT. 25, 1958

WRW
W. R. WILLIAMS, JR.
ENGINEER/SURVEYOR
P. E. & L. S. No. 3979
15 S MAIN STREET
TRAVELERS REST, S. C.
29690

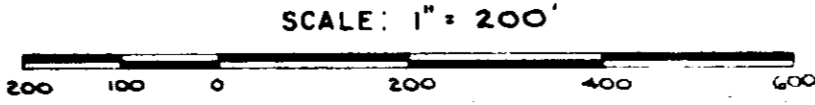

I hereby certify that the ratio of precision of the field survey is 1/4000' as shown hereon and the area was determined by DMD method of area calculation.

W. R. Williams, Jr. P. E. & L. S. No. 3979

510.4-1-2

F.B.# 32

0610 --- 1 OCT 19 79 1285
5.0001