


FILED  
GREENVILLE CO. S. C.  
FEB 11 10 26 AM '80  
DONNIE STANKERSLEY  
R.M.C.

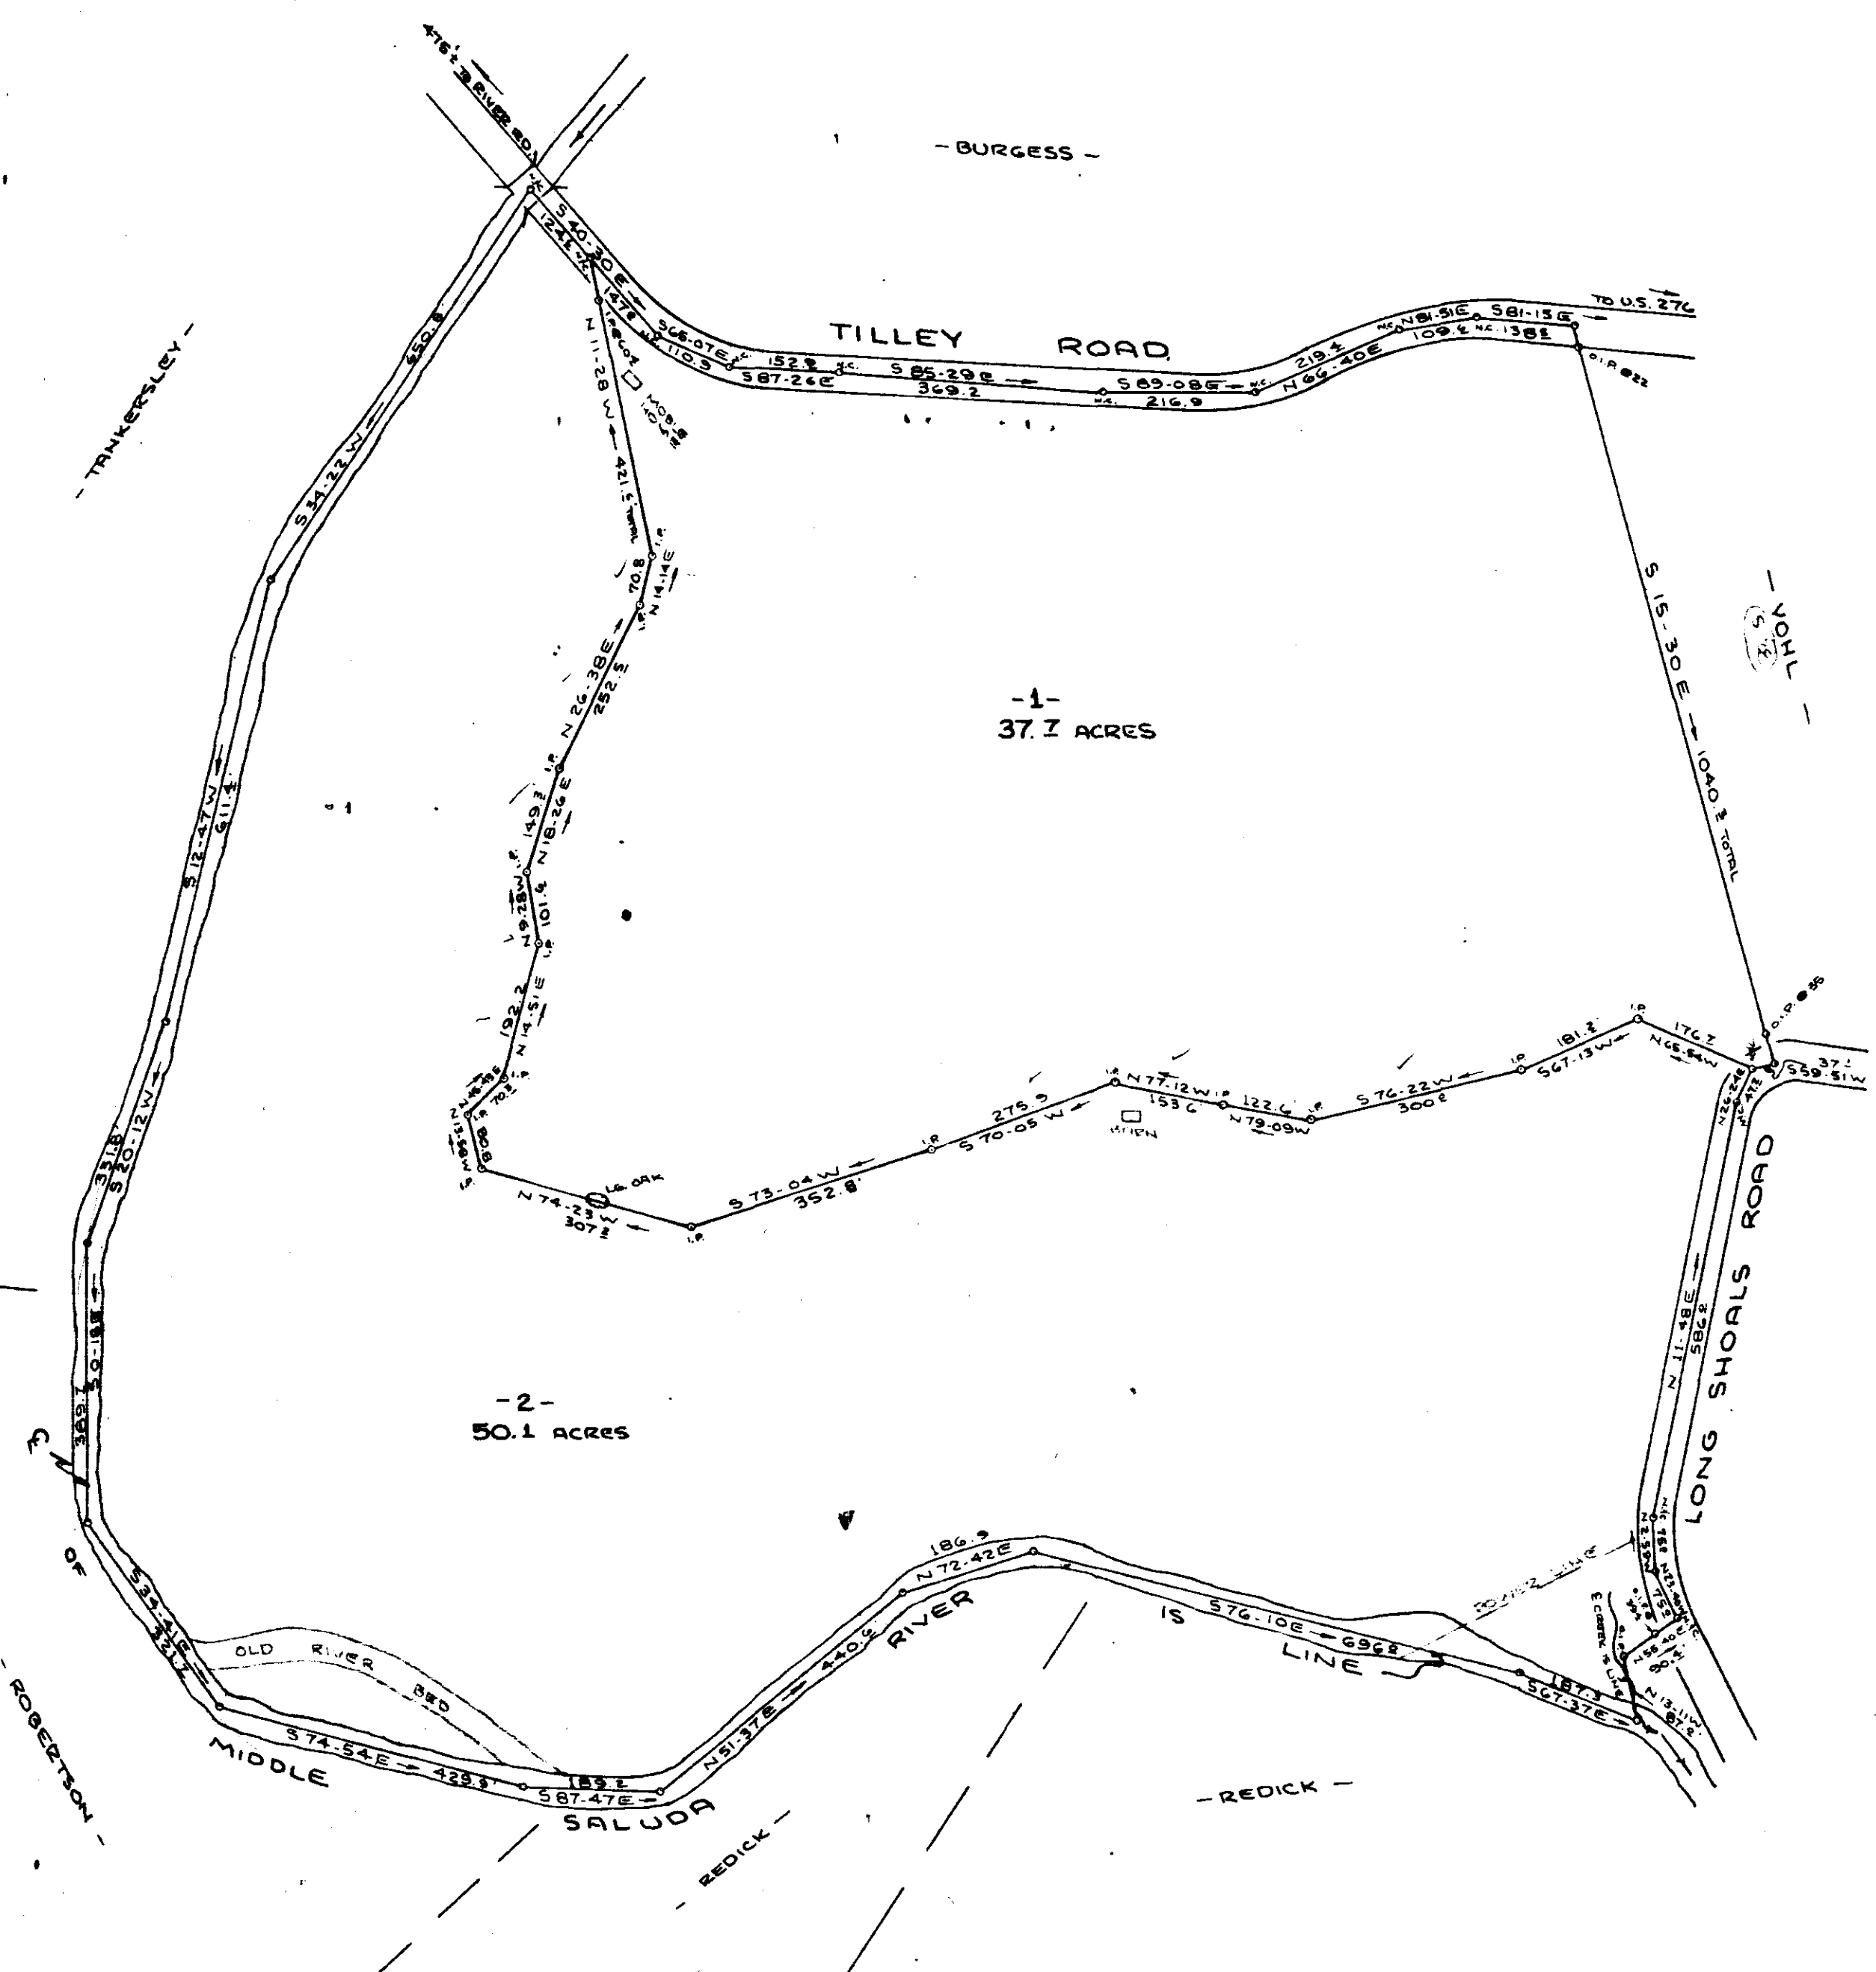


SURVEY FOR  
**PAUL LEDFORD**  
**C. E. & LAWTON**  
NEAR CLEVELAND GREENVILLE CO.  
SOUTH CAROLINA  
JANUARY 14, 1980

24333 FEB 11 1980


7.0.77

PLAT BOOK REF: 4A PG. 13

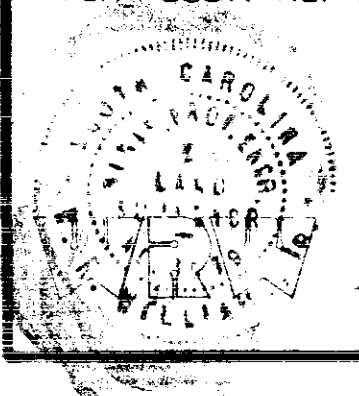

W. R. WILLIAMS, JR.  
ENGINEER/SURVEYOR  
P.E. & L.S. No. 3979  
15 S. MAIN STREET  
TRAVELERS REST, S. C.  
29690

SCALE: 1" = 200'

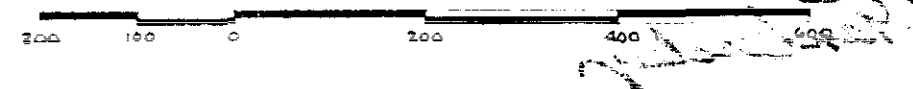

I hereby certify that the ratio of precision of the field survey is 1/5000" as shown hereon and the area was determined by the method of area calculation.

W. R. Williams, Jr. 3979

1 FEB 11 1980 1010

5-0001