


48-207  
MICROFILMED  
5-0001

FILED  
GREENVILLE CO. S. C.  
FEB 13 2 45 PM '80  
DONNIE S. TANKERSLEY  
R.M.C.

GCTO -----3 FE1380 736

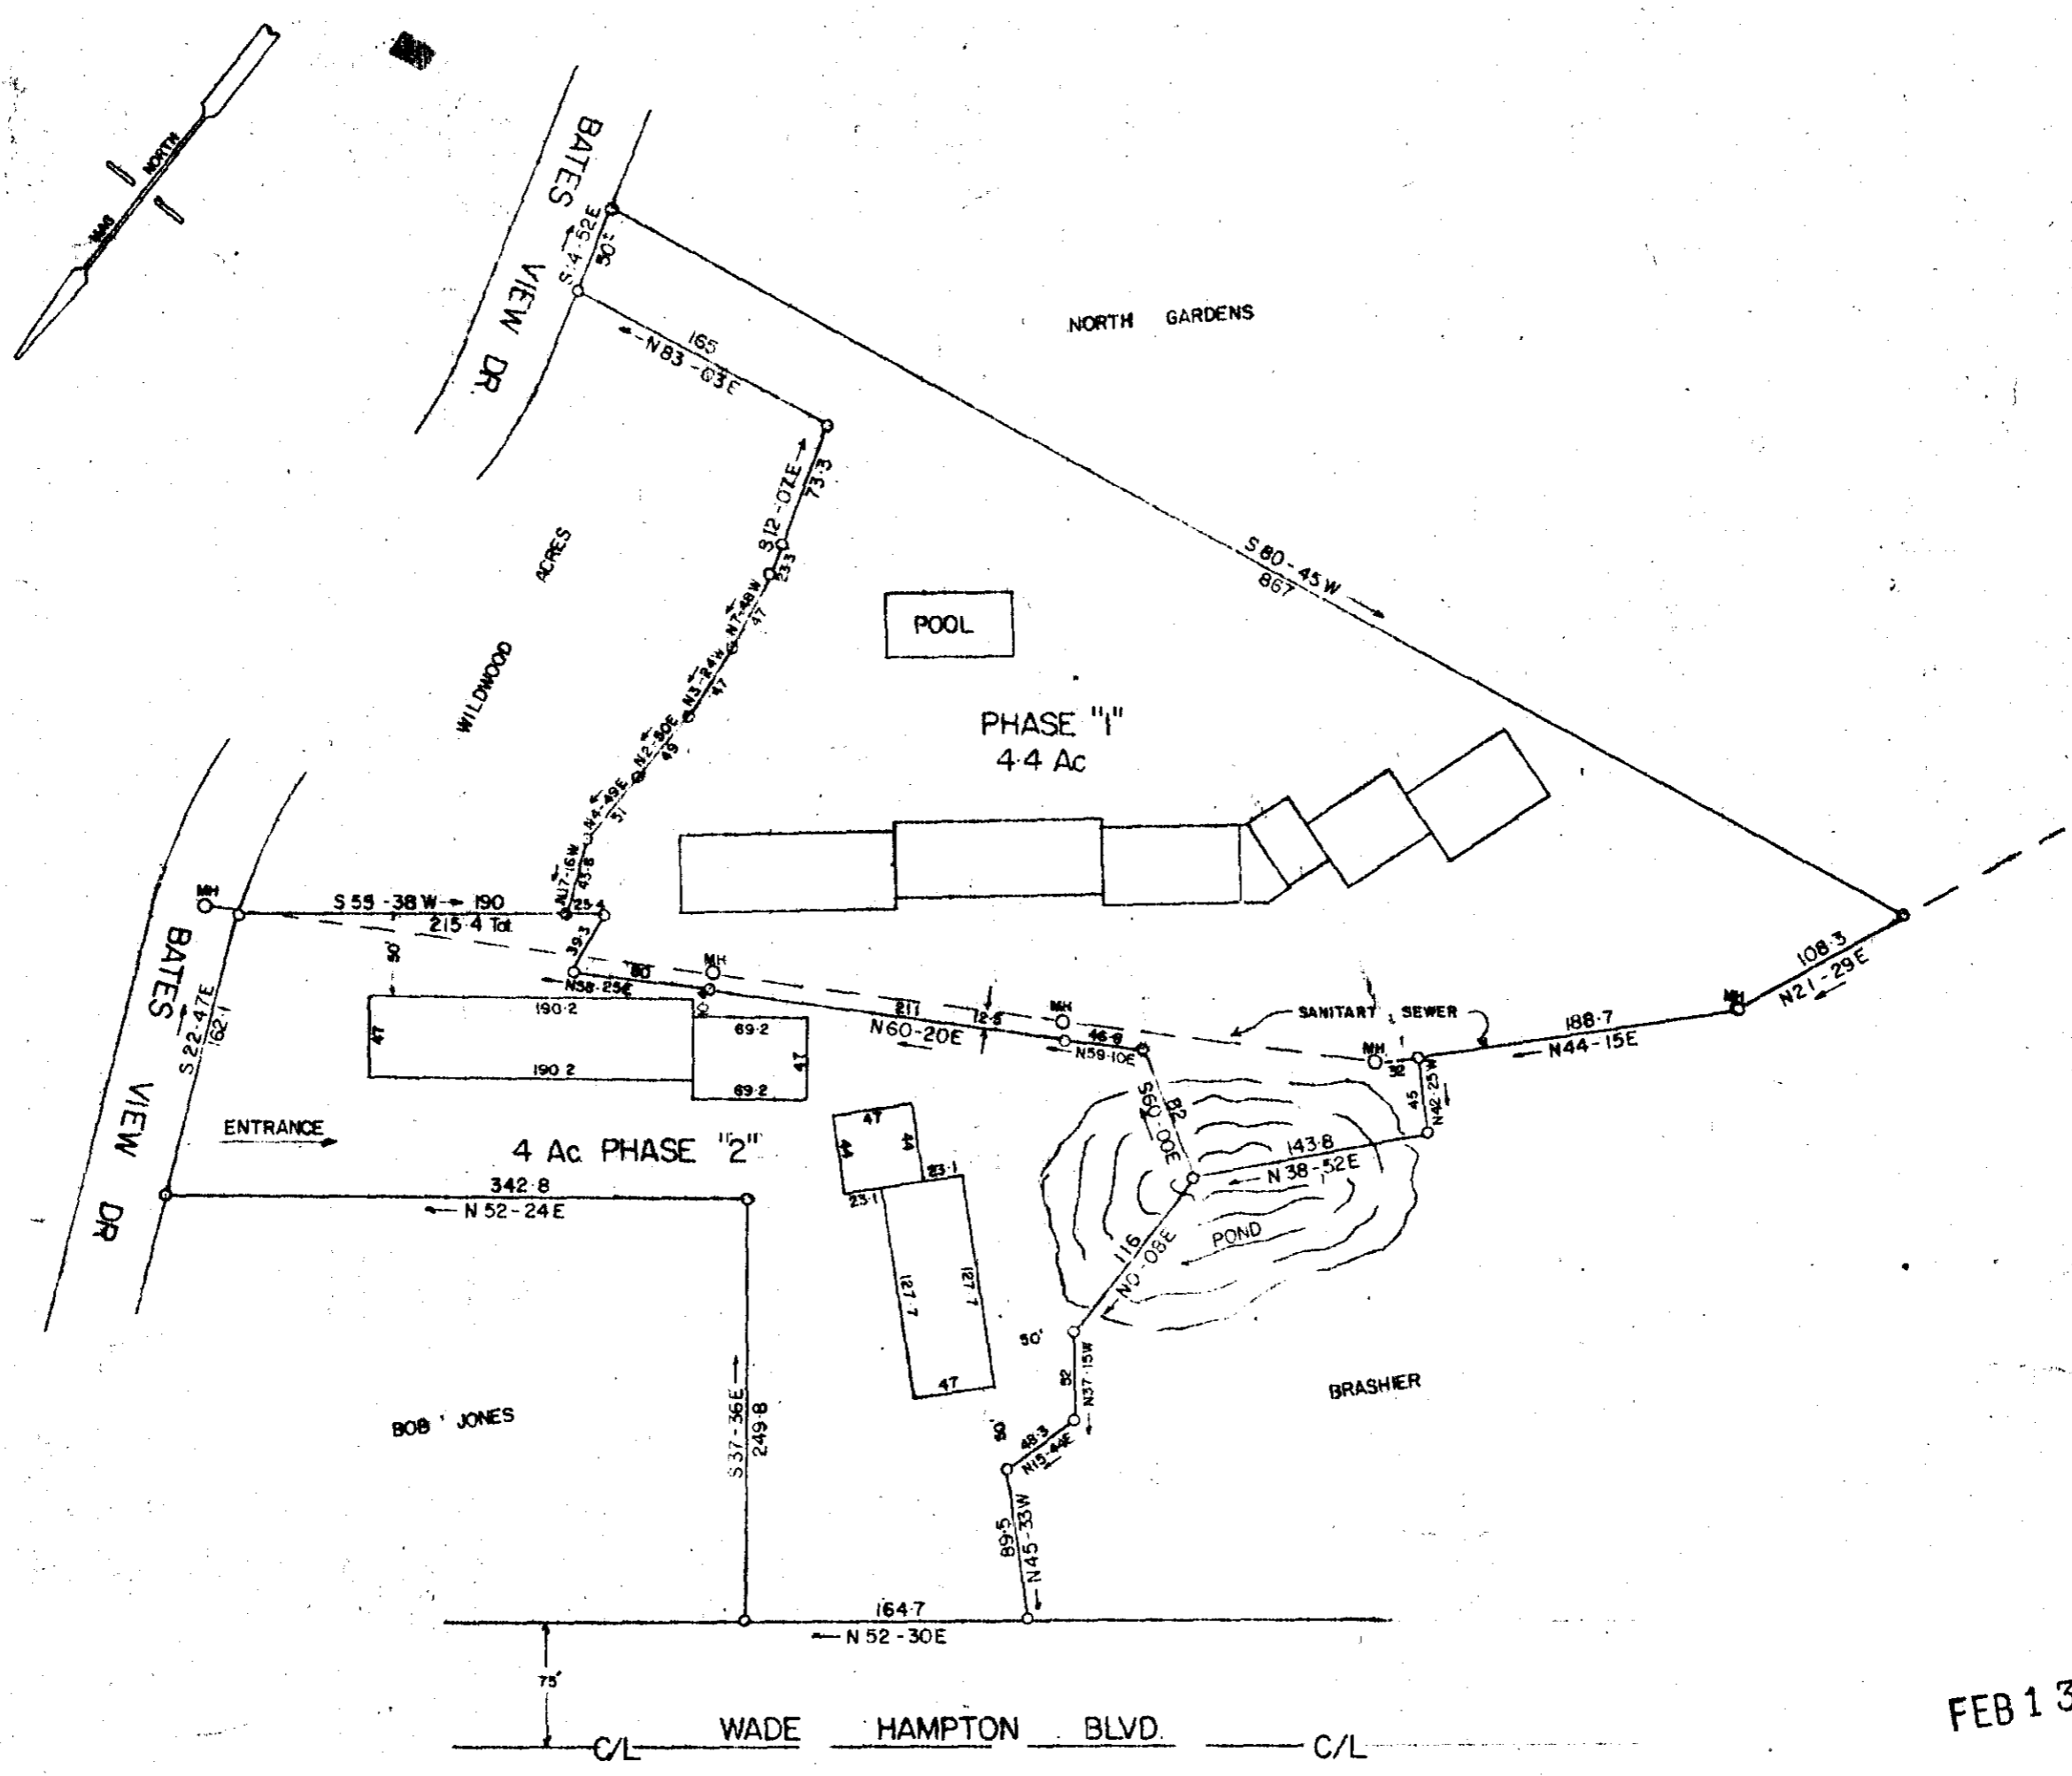

FEB 13 1980

PROPERTY OF  
CO-ORDINATED FINANCIAL SERVICE  
GREENVILLE S. C.



SCALE 1"=100' SEPT. 8-78 RECHECKED APR 24 1979  
FEB. 1, 1980

21602

7-0-80 ✓

THIS PLAN IS NOT A SUBDIVISION AS DEFINED BY THE CITY OF GREENVILLE'S SUBDIVISION REGULATIONS.

*[Handwritten signature]*

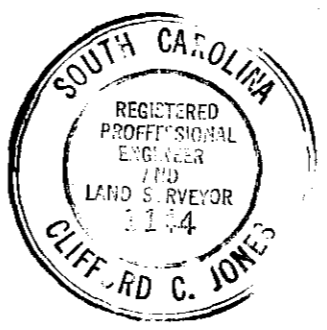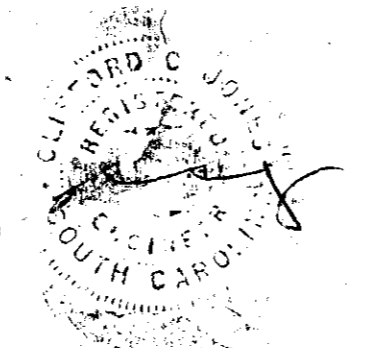

JONES ENGINEERING SERVICE

1004 EAST PERRY ROAD