


MICROFILMED

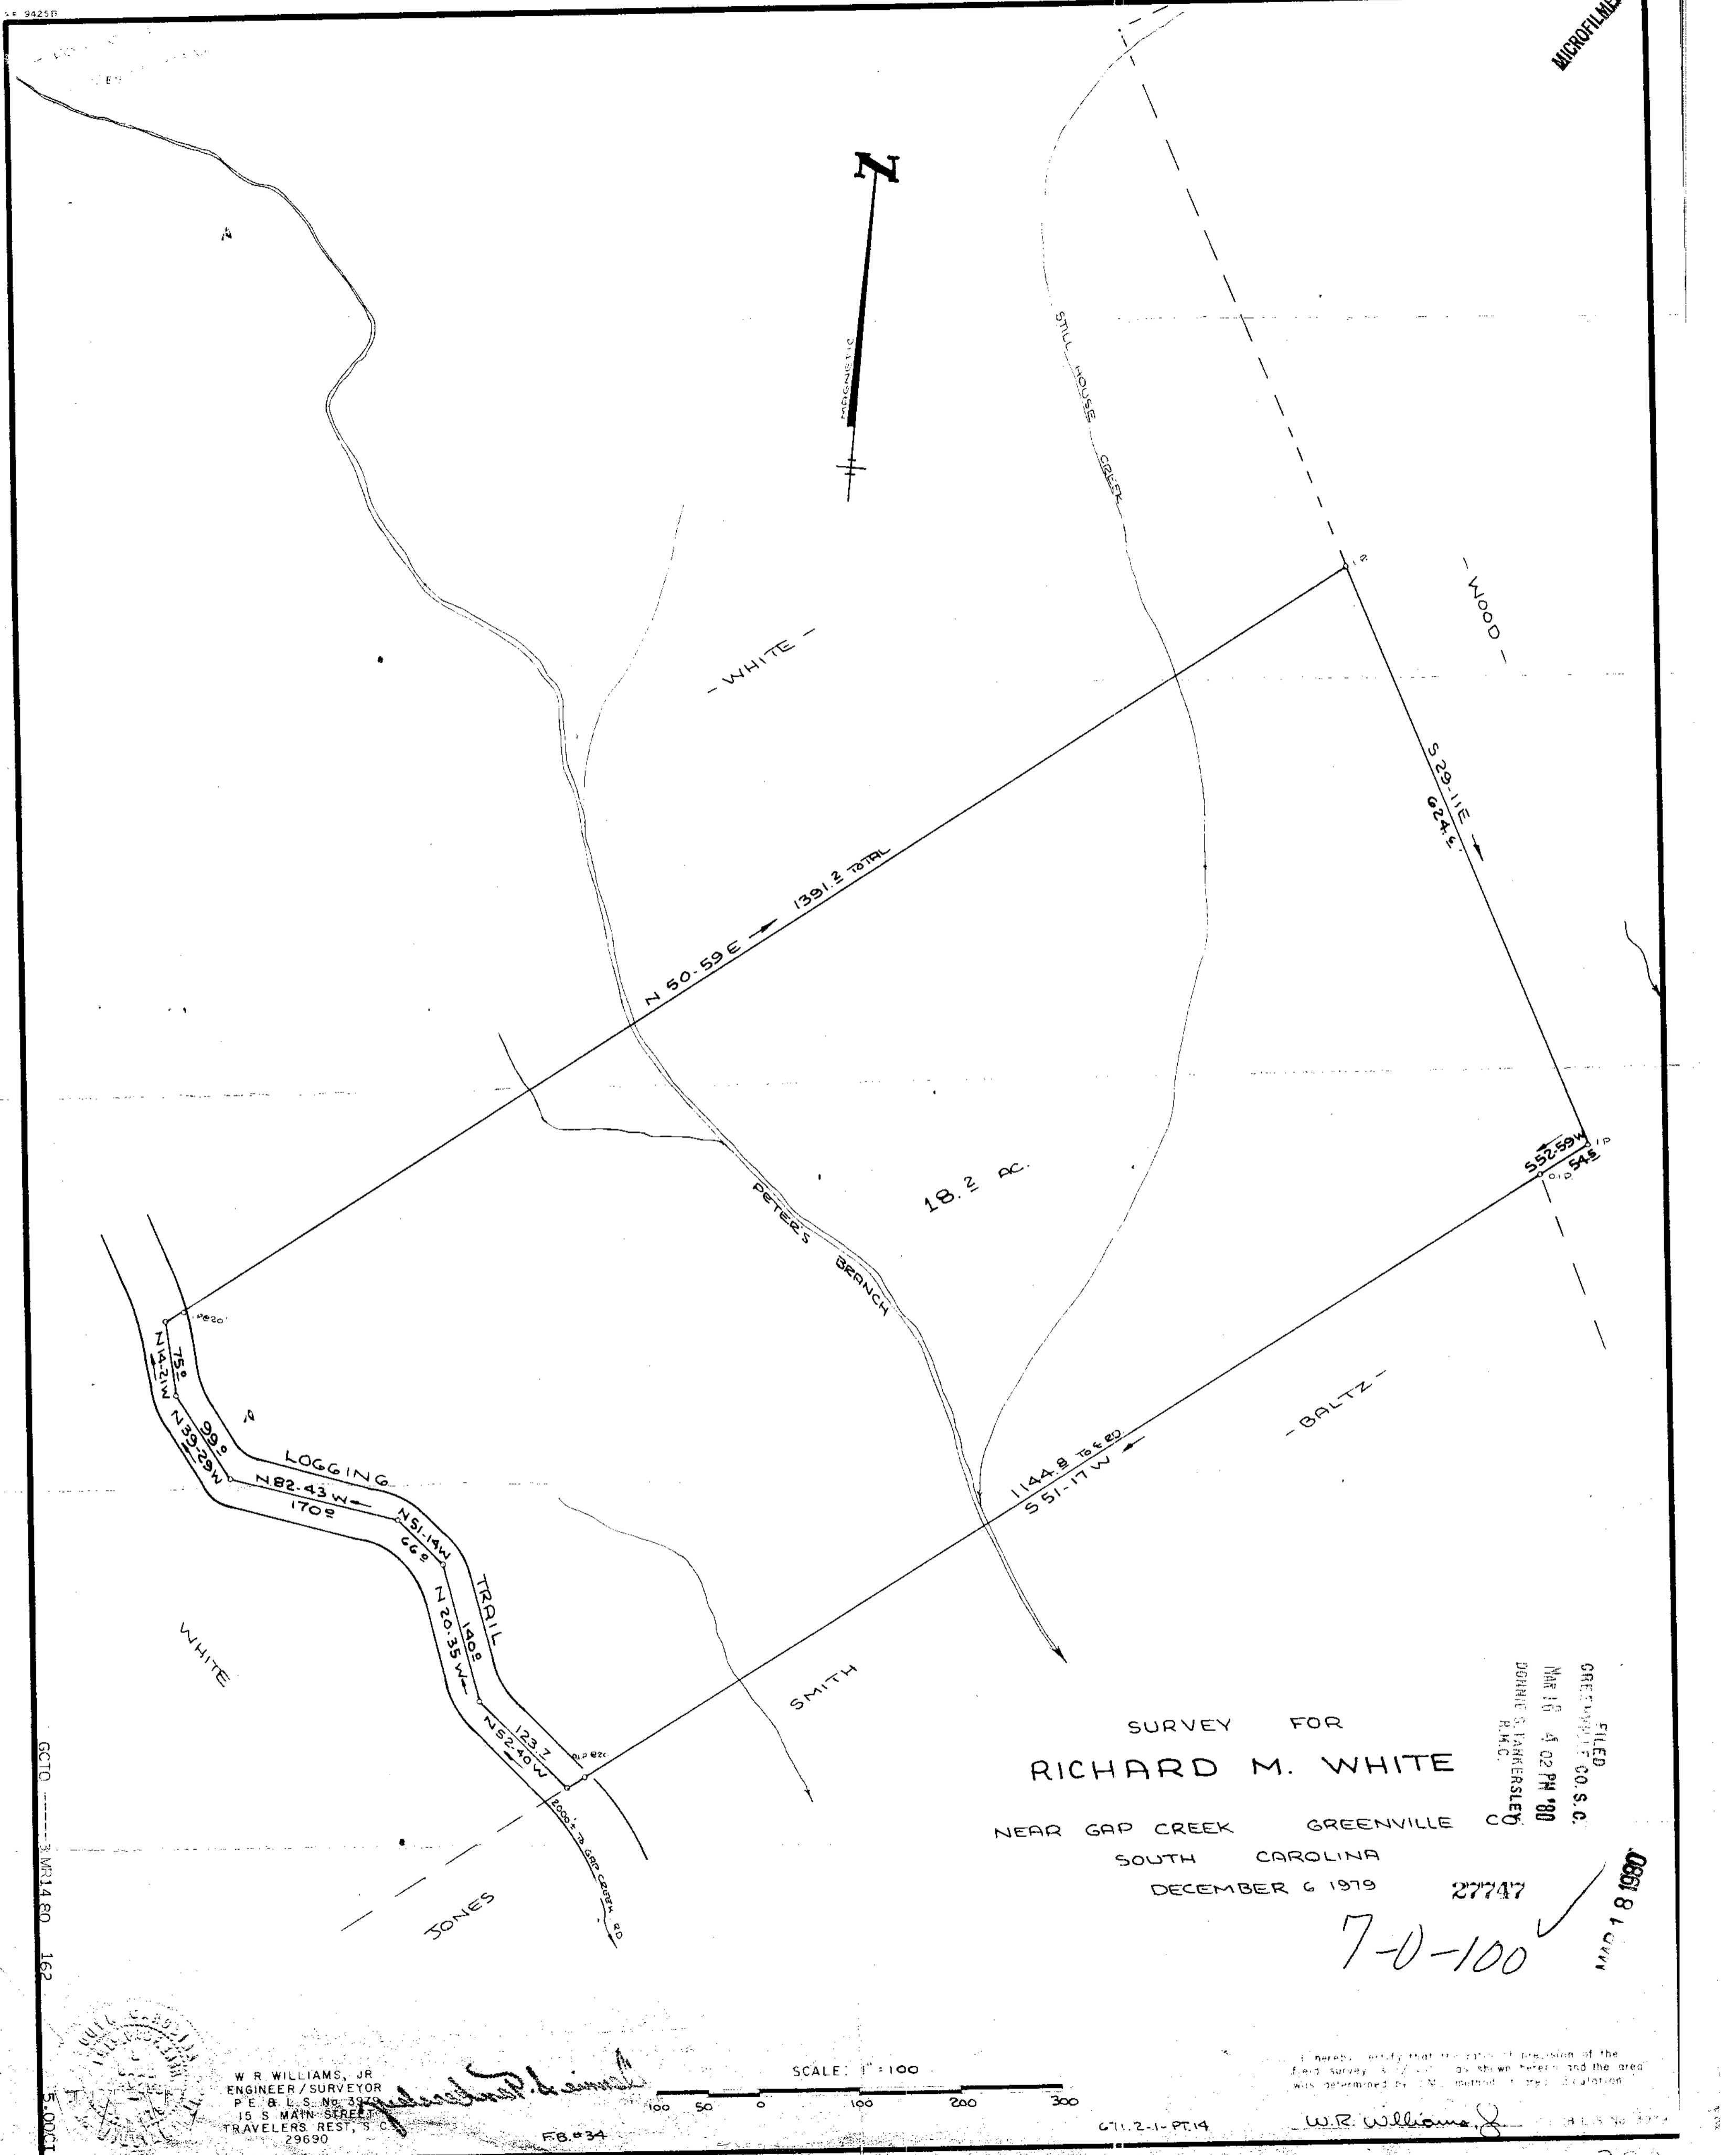

SURVEY FOR  
**RICHARD M. WHITE**

NEAR GAP CREEK GREENVILLE C  
SOUTH CAROLINA

DECEMBER 6 1979 27747

7-0-100 ✓

FILED  
GREENVILLE CO. S. C.  
MAR 16 4 02 PM '80  
DORRIS S. PARKER/STLEY  
R.M.C.

APR 18 1980


GCTO ----- 3 MR14 80 162



W R WILLIAMS, JR  
ENGINEER/SURVEYOR  
P.E. & L.S. No. 3972  
15 S MAIN STREET  
TRAVELERS REST, S.C.  
29690

*Richard M. White*

FB.#34

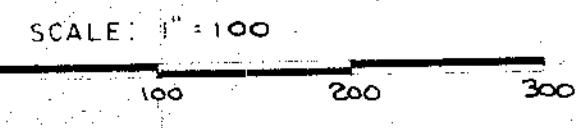

G711.2-1-PT.14

W.R. Williams, Jr.